


DISCLAIMER

THIS MAP WAS PREPARED FOR LOCAL PROPERTY ASSESSMENT PURPOSES ONLY AND THE PARCELS SHOWN HEREON MAY NOT COMPLY WITH STATE AND LOCAL SUBDIVISION ORDINANCES, AND NO LIABILITY IS ASSUMED FOR THE USE OF THE INFORMATION SHOWN HEREON.

S 1/2 SEC. 19, T.22S., R.25E., M.D.B.& M.

Tax Area Code 295-02
124-001

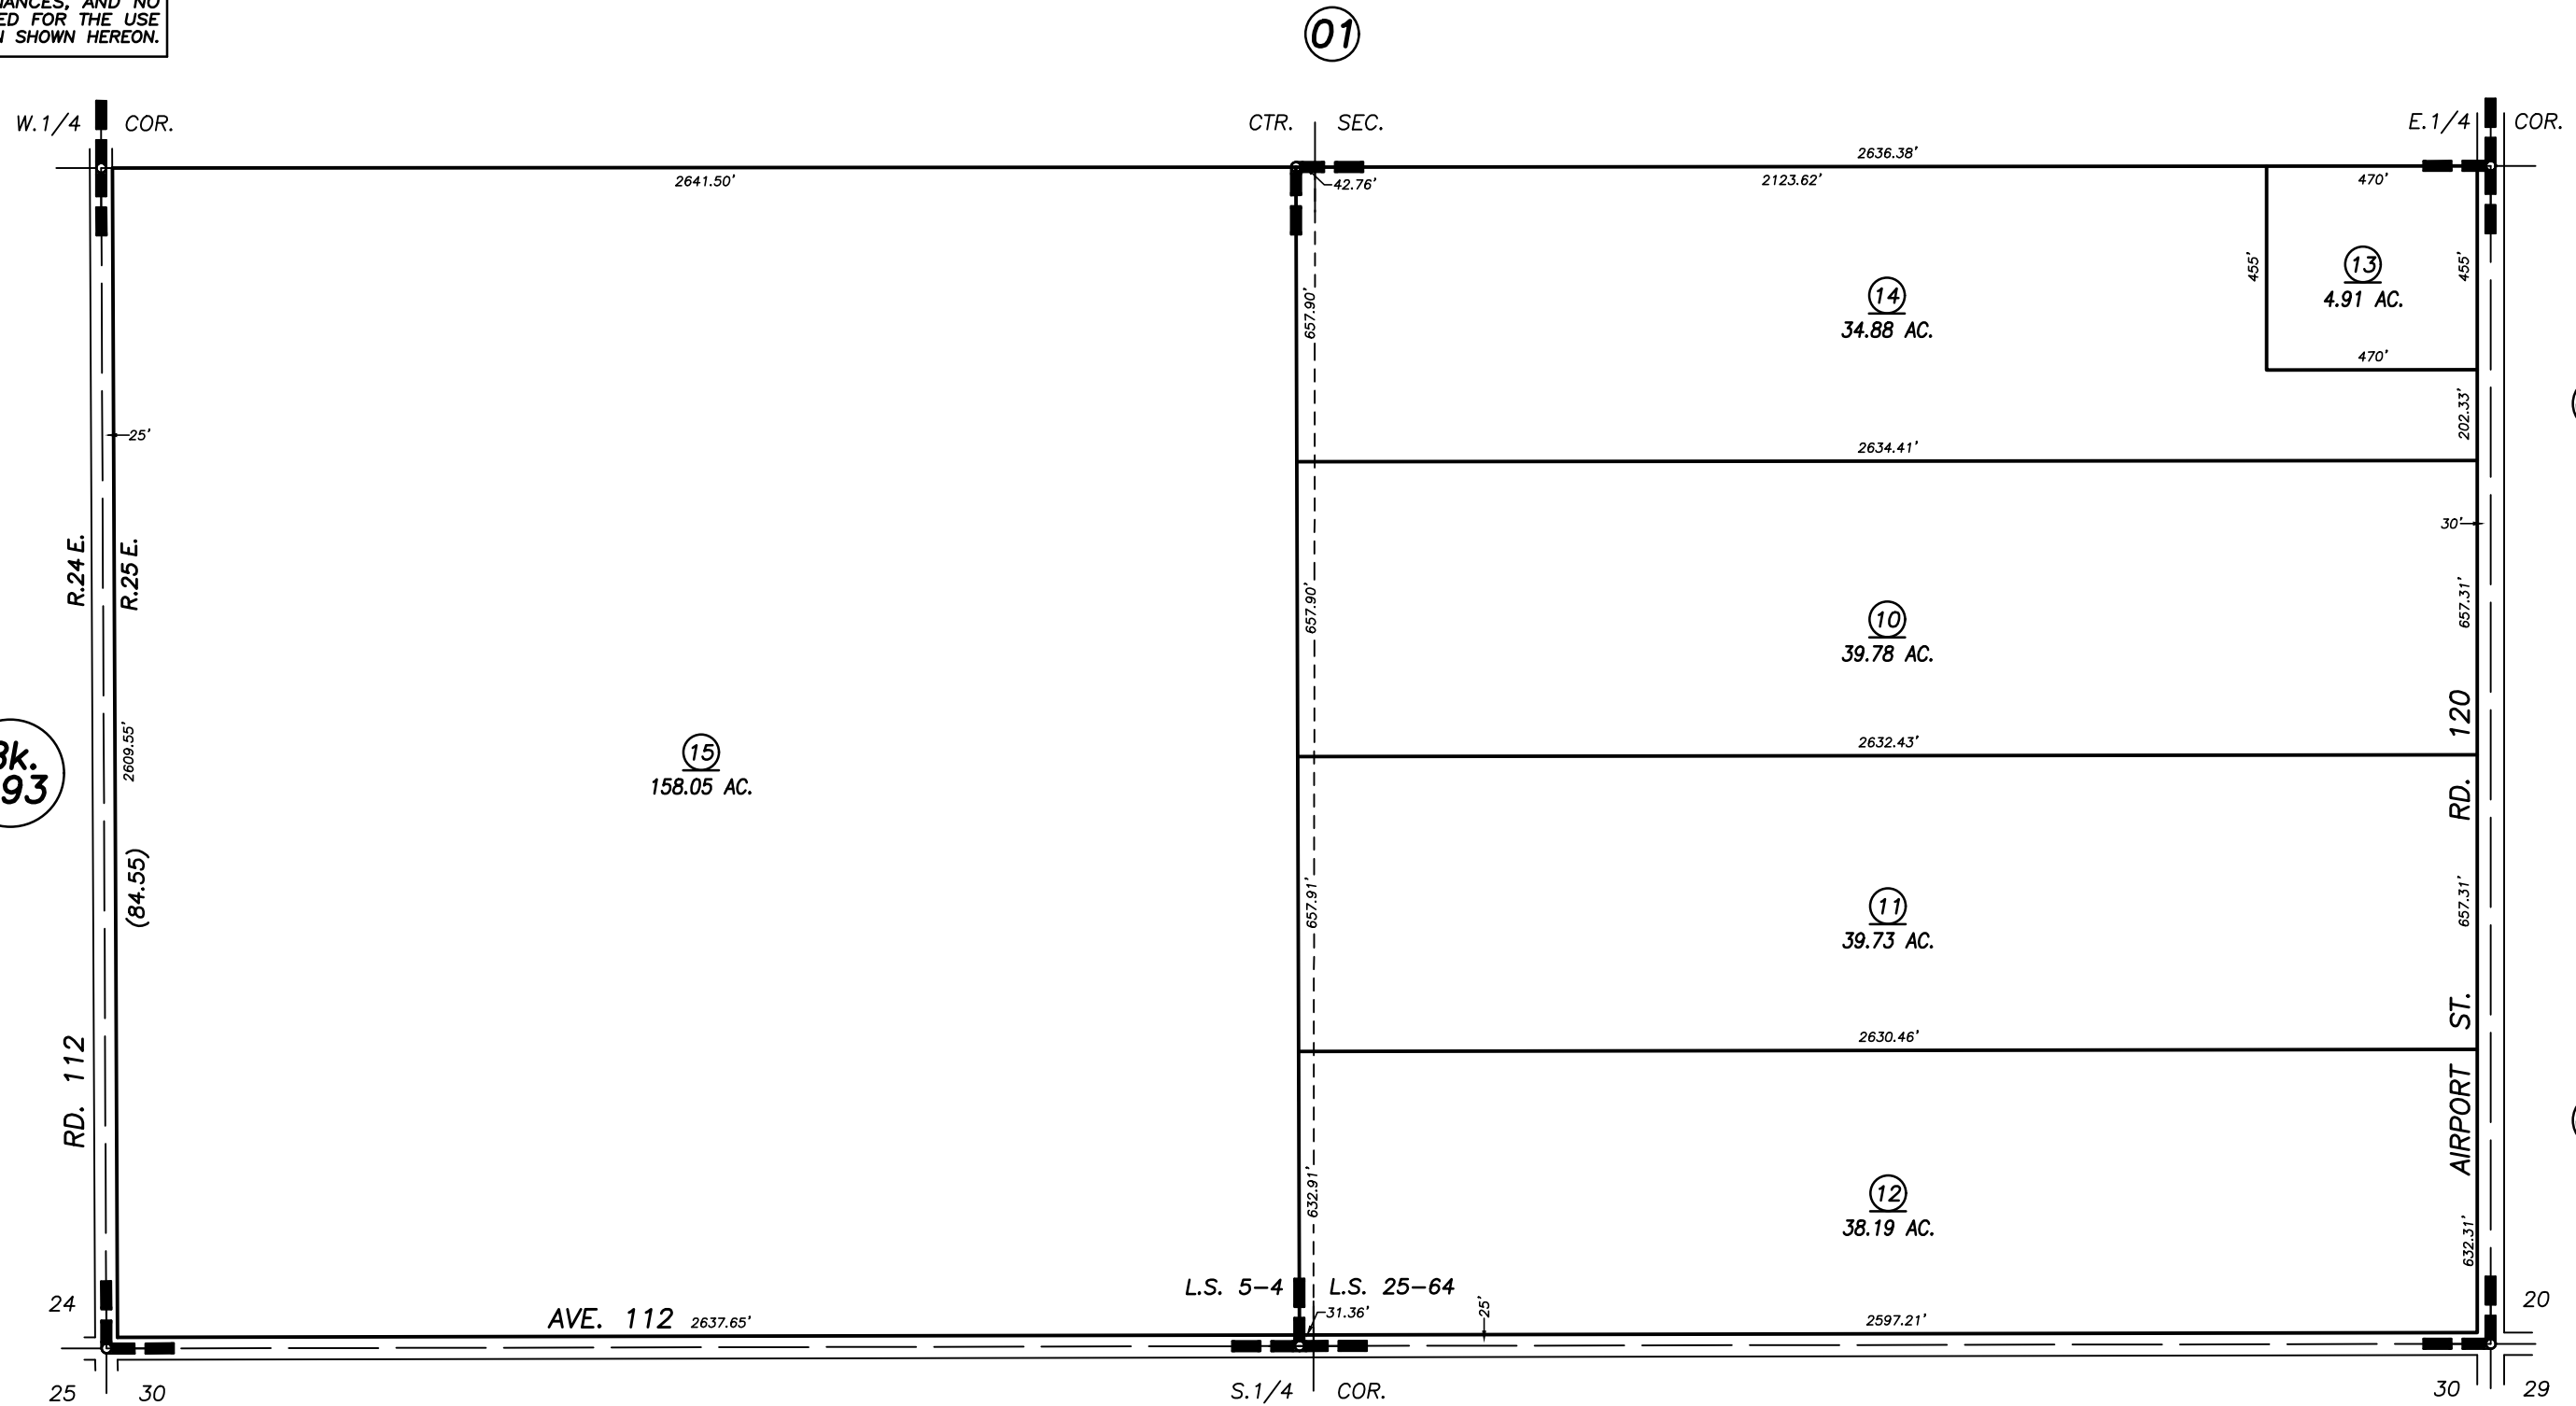

2000-0080938	REVISION	12/04/2001	DATE	SU	TECH
--------------	----------	------------	------	----	------

RECORD OF SURVEY, L.S. 25-64
POR. RECORD OF SURVEY, L.S. 5-4 (SEC. 19)

ASSESSOR'S MAPS BK. 295, PG. 02.
COUNTY OF TULARE, CALIF.

NOTE: Assessor's Block Numbers Shown in Ellipses
Assessor's Parcel Numbers Shown in Circles