


N 1/2 OF SW 1/4 SEC. 20, T.22S., R.25E., M.D.B.&M.

TAX CODE AREA **295-05**
124-001
124-011
124-016
124-018

DISCLAIMER
THIS MAP WAS PREPARED FOR LOCAL PROPERTY ASSESSMENT PURPOSES ONLY. THE PARCELS SHOWN HEREON MAY NOT COMPLY WITH STATE AND LOCAL SUBDIVISION ORDINANCES. NO LIABILITY IS ASSUMED FOR THE USE OF THE INFORMATION HEREON.
REVISED: 05/04/2021
REASON: 2020-0036366
CAD TECH: JOS

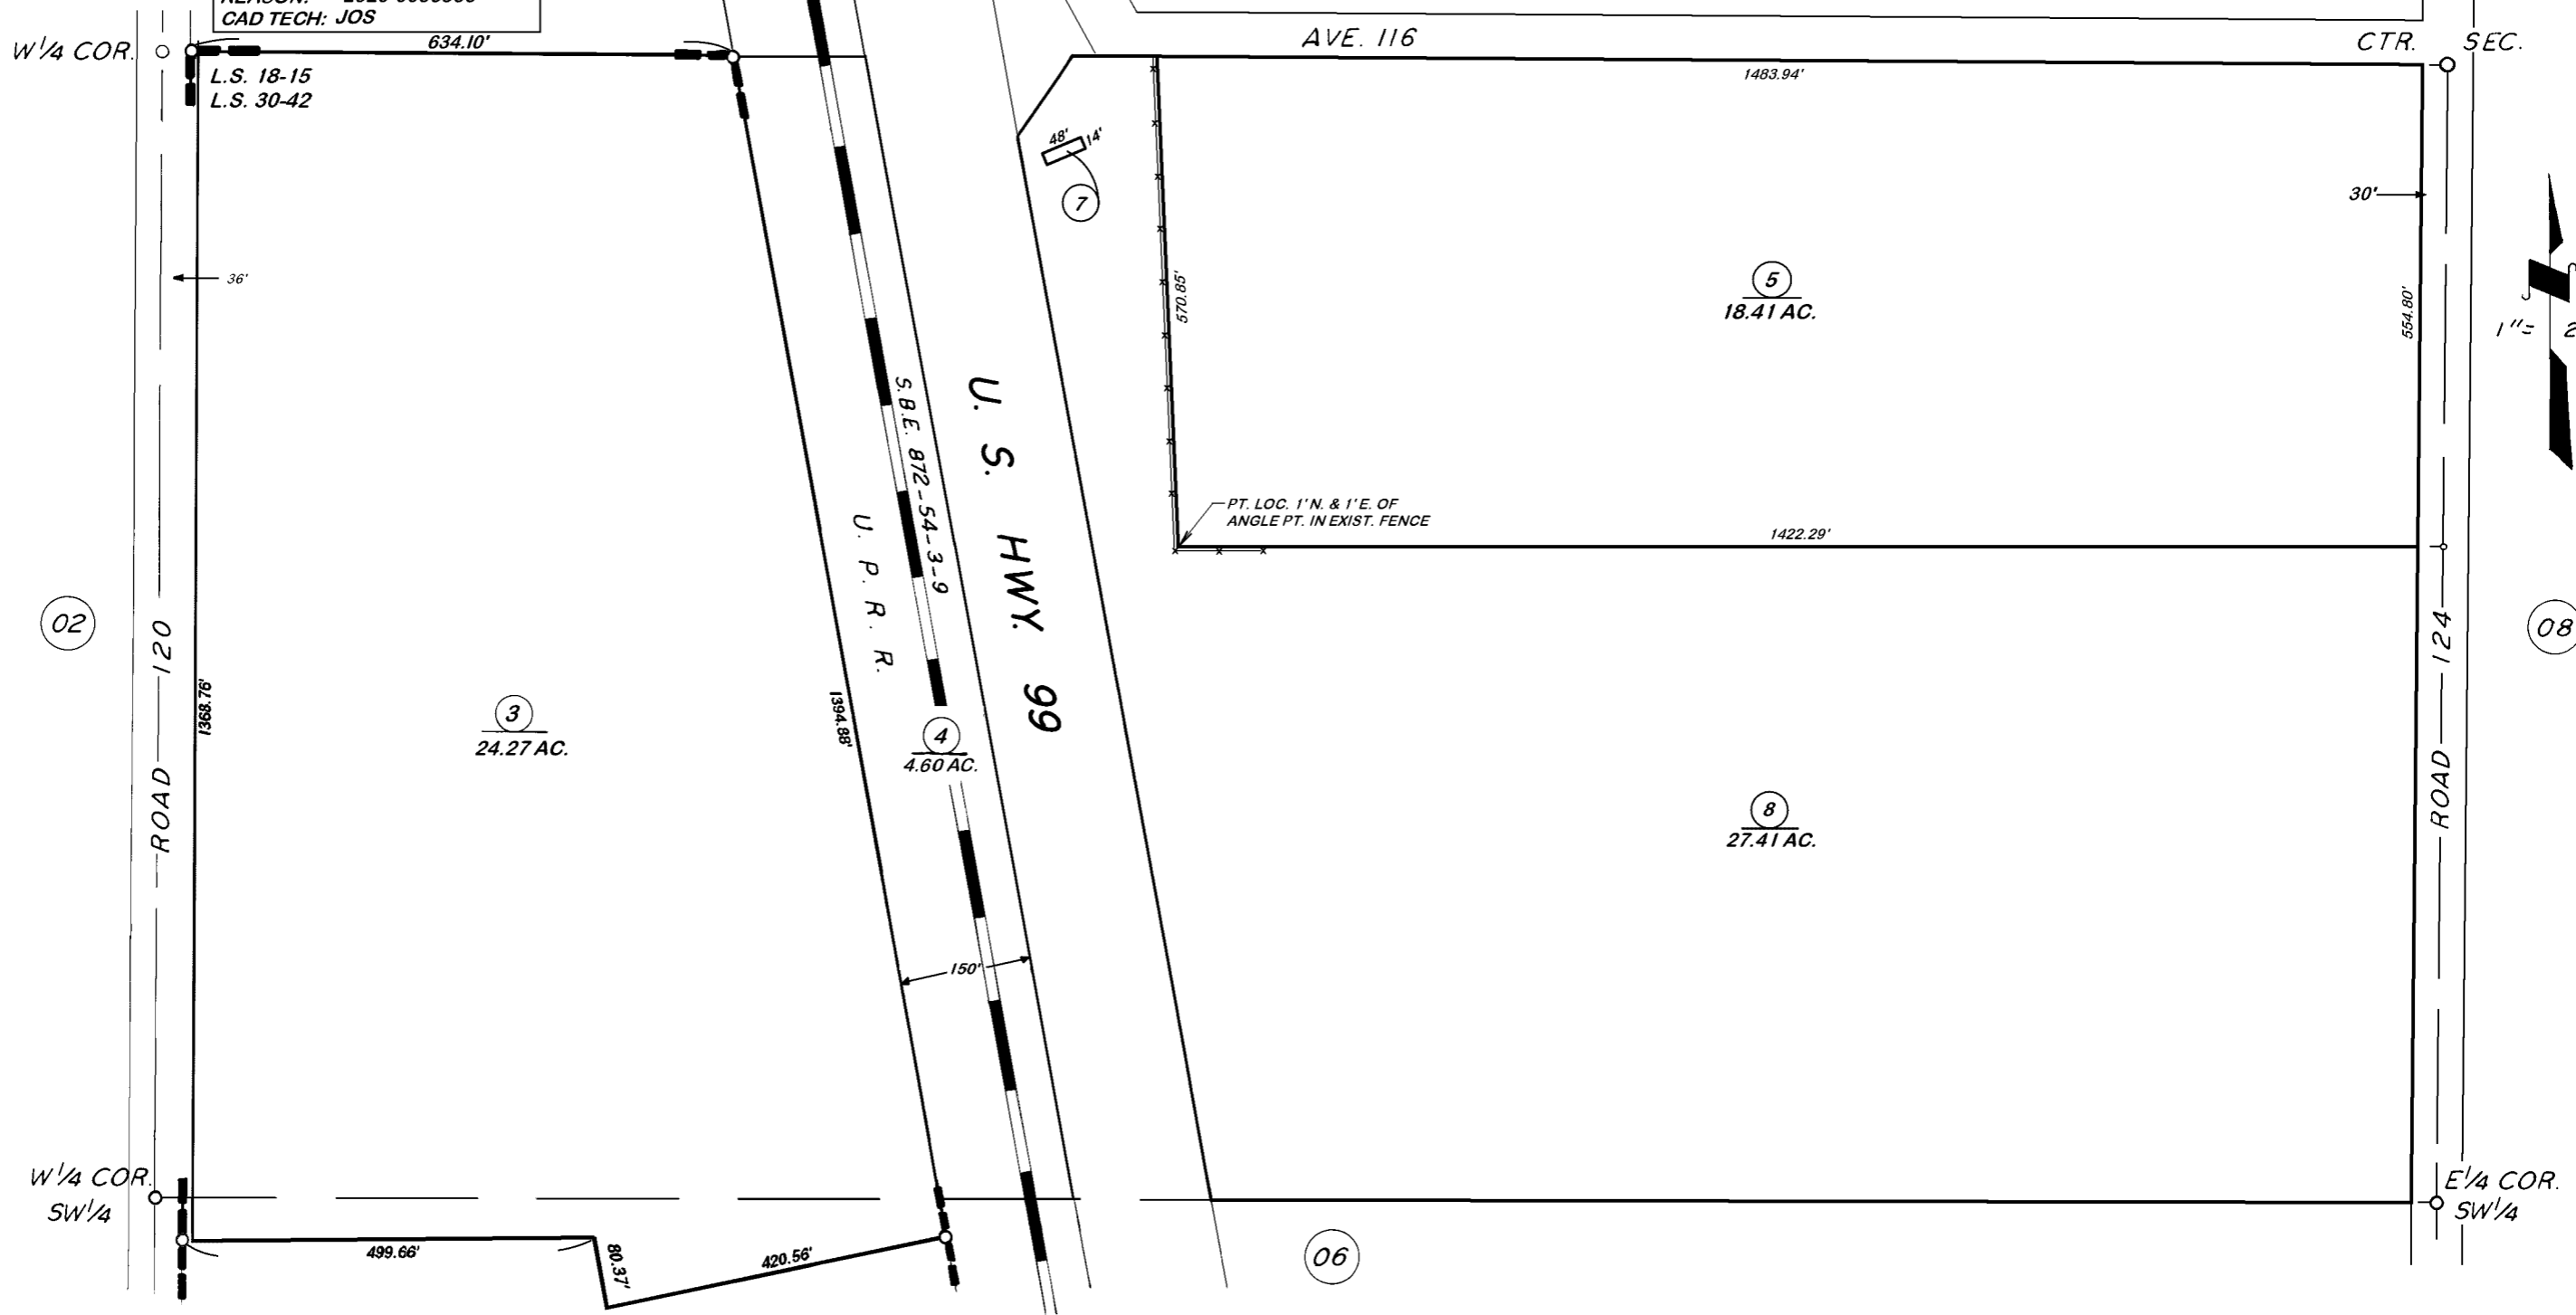

POR. RECORD OF SURVEY, L.S. 18-15
POR. RECORD OF SURVEY, L.S. 30-42

VICINITY OF PIXLEY
ASSESSOR'S MAPS BK. 295, PG. 05.
COUNTY OF TULARE, CALIF.

NOTE — ASSESSOR'S BLOCK NUMBERS SHOWN IN ELLIPSES
ASSESSOR'S PARCEL NUMBERS SHOWN IN CIRCLES

