


S 1/2 SEC. 28, T.22S., R.25E., M.D.B. & M.

TAX CODE AREA 295-15  
124-001  
124-011

**DISCLAIMER**  
THIS MAP WAS PREPARED FOR LOCAL PROPERTY ASSESSMENT PURPOSES ONLY. THE PARCELS SHOWN HEREON MAY NOT COMPLY WITH STATE AND LOCAL SUBDIVISION ORDINANCES. NO LIABILITY IS ASSUMED FOR THE USE OF THE INFORMATION HEREON.  
  
REVISED: 3/15/2022  
REASON: 2021-0046318  
CAD TECH: JDF

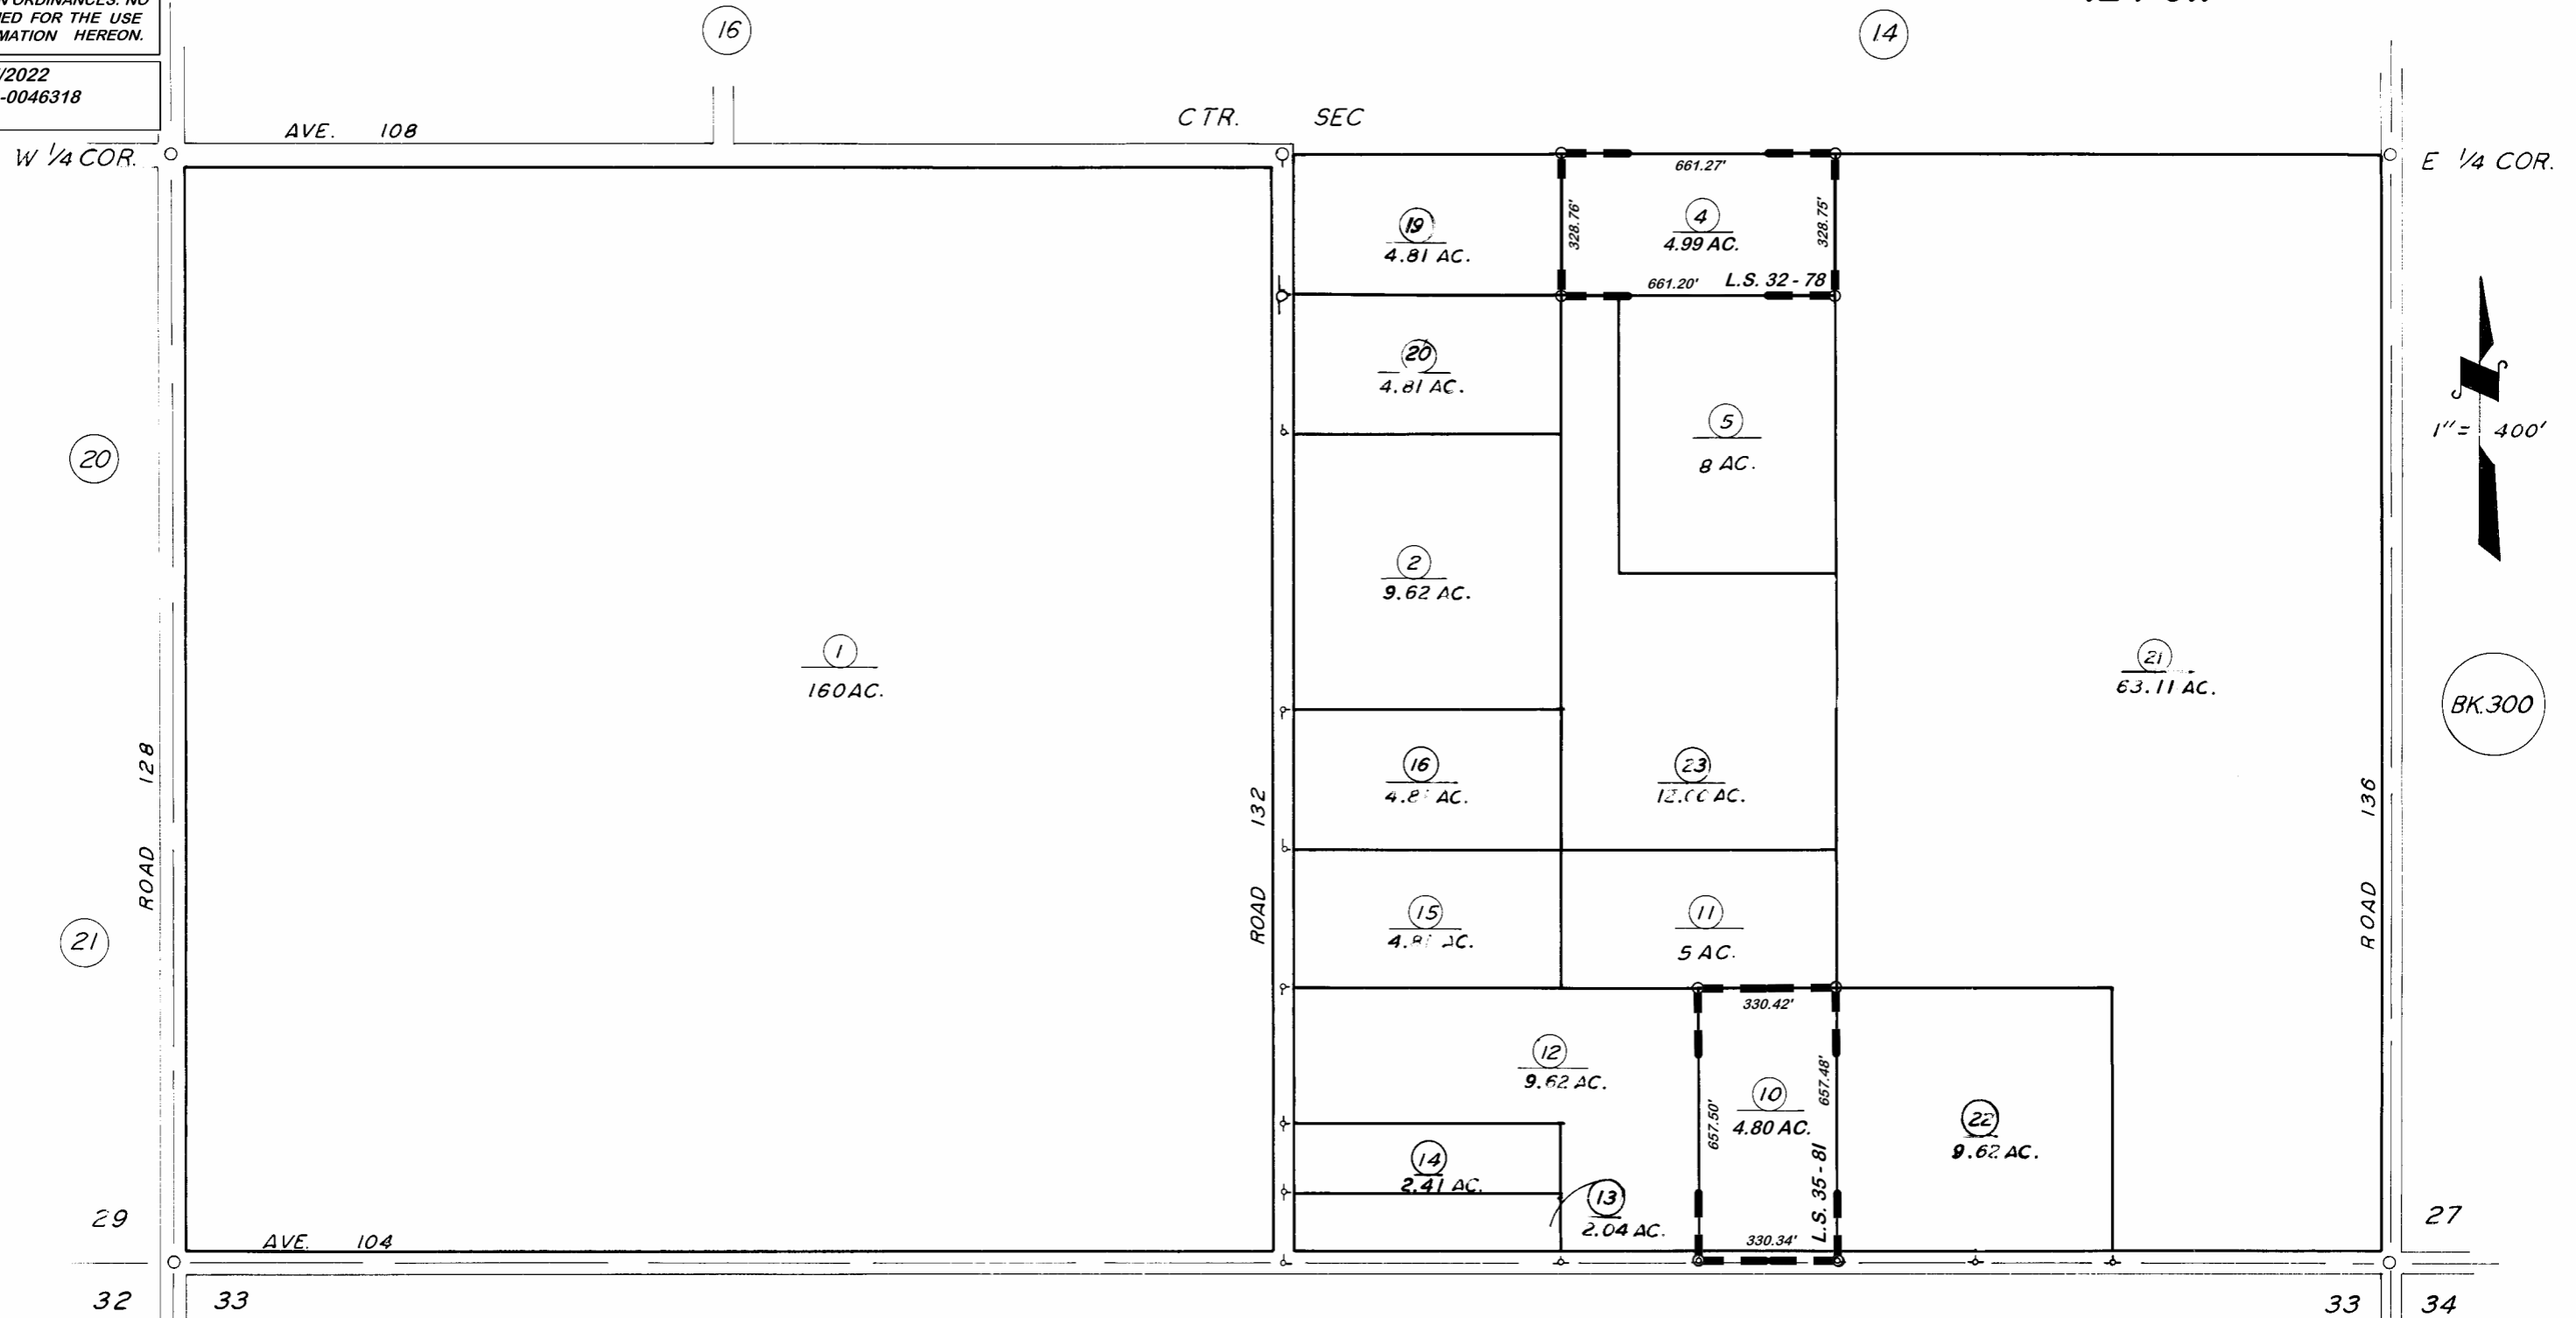

POR RECORD OF SURVEY, L.S. 35 - 81  
RECORD OF SURVEY, L.S. 32 - 78

BK.299

VICINITY OF PIXLEY  
ASSESSOR'S MAPS BK. 295, PG. 15.  
COUNTY OF TULARE, CALIF.

NOTE - ASSESSOR'S BLOCK NUMBERS SHOWN IN ELLIPSES  
ASSESSOR'S PARCEL NUMBERS SHOWN IN CIRCLES

