


**DISCLAIMER**  
 THIS MAP WAS PREPARED FOR LOCAL PROPERTY ASSESSMENT PURPOSES ONLY AND THE PARCELS SHOWN HEREON MAY NOT COMPLY WITH STATE AND LOCAL SUBDIVISION ORDINANCES, AND NO LIABILITY IS ASSUMED FOR THE USE OF THE INFORMATION SHOWN HEREON.

**POR. N1/2 OF NE1/4 SEC. 32, T.22S., R.25E., M.D.B.&M.**


Tax Area Code **299-03**  
 124-001  
 124-014  
 124-016

**Bk. 295**

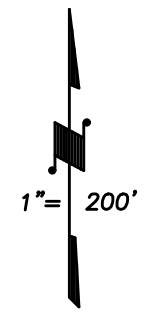

**Bk. 298**

**04**

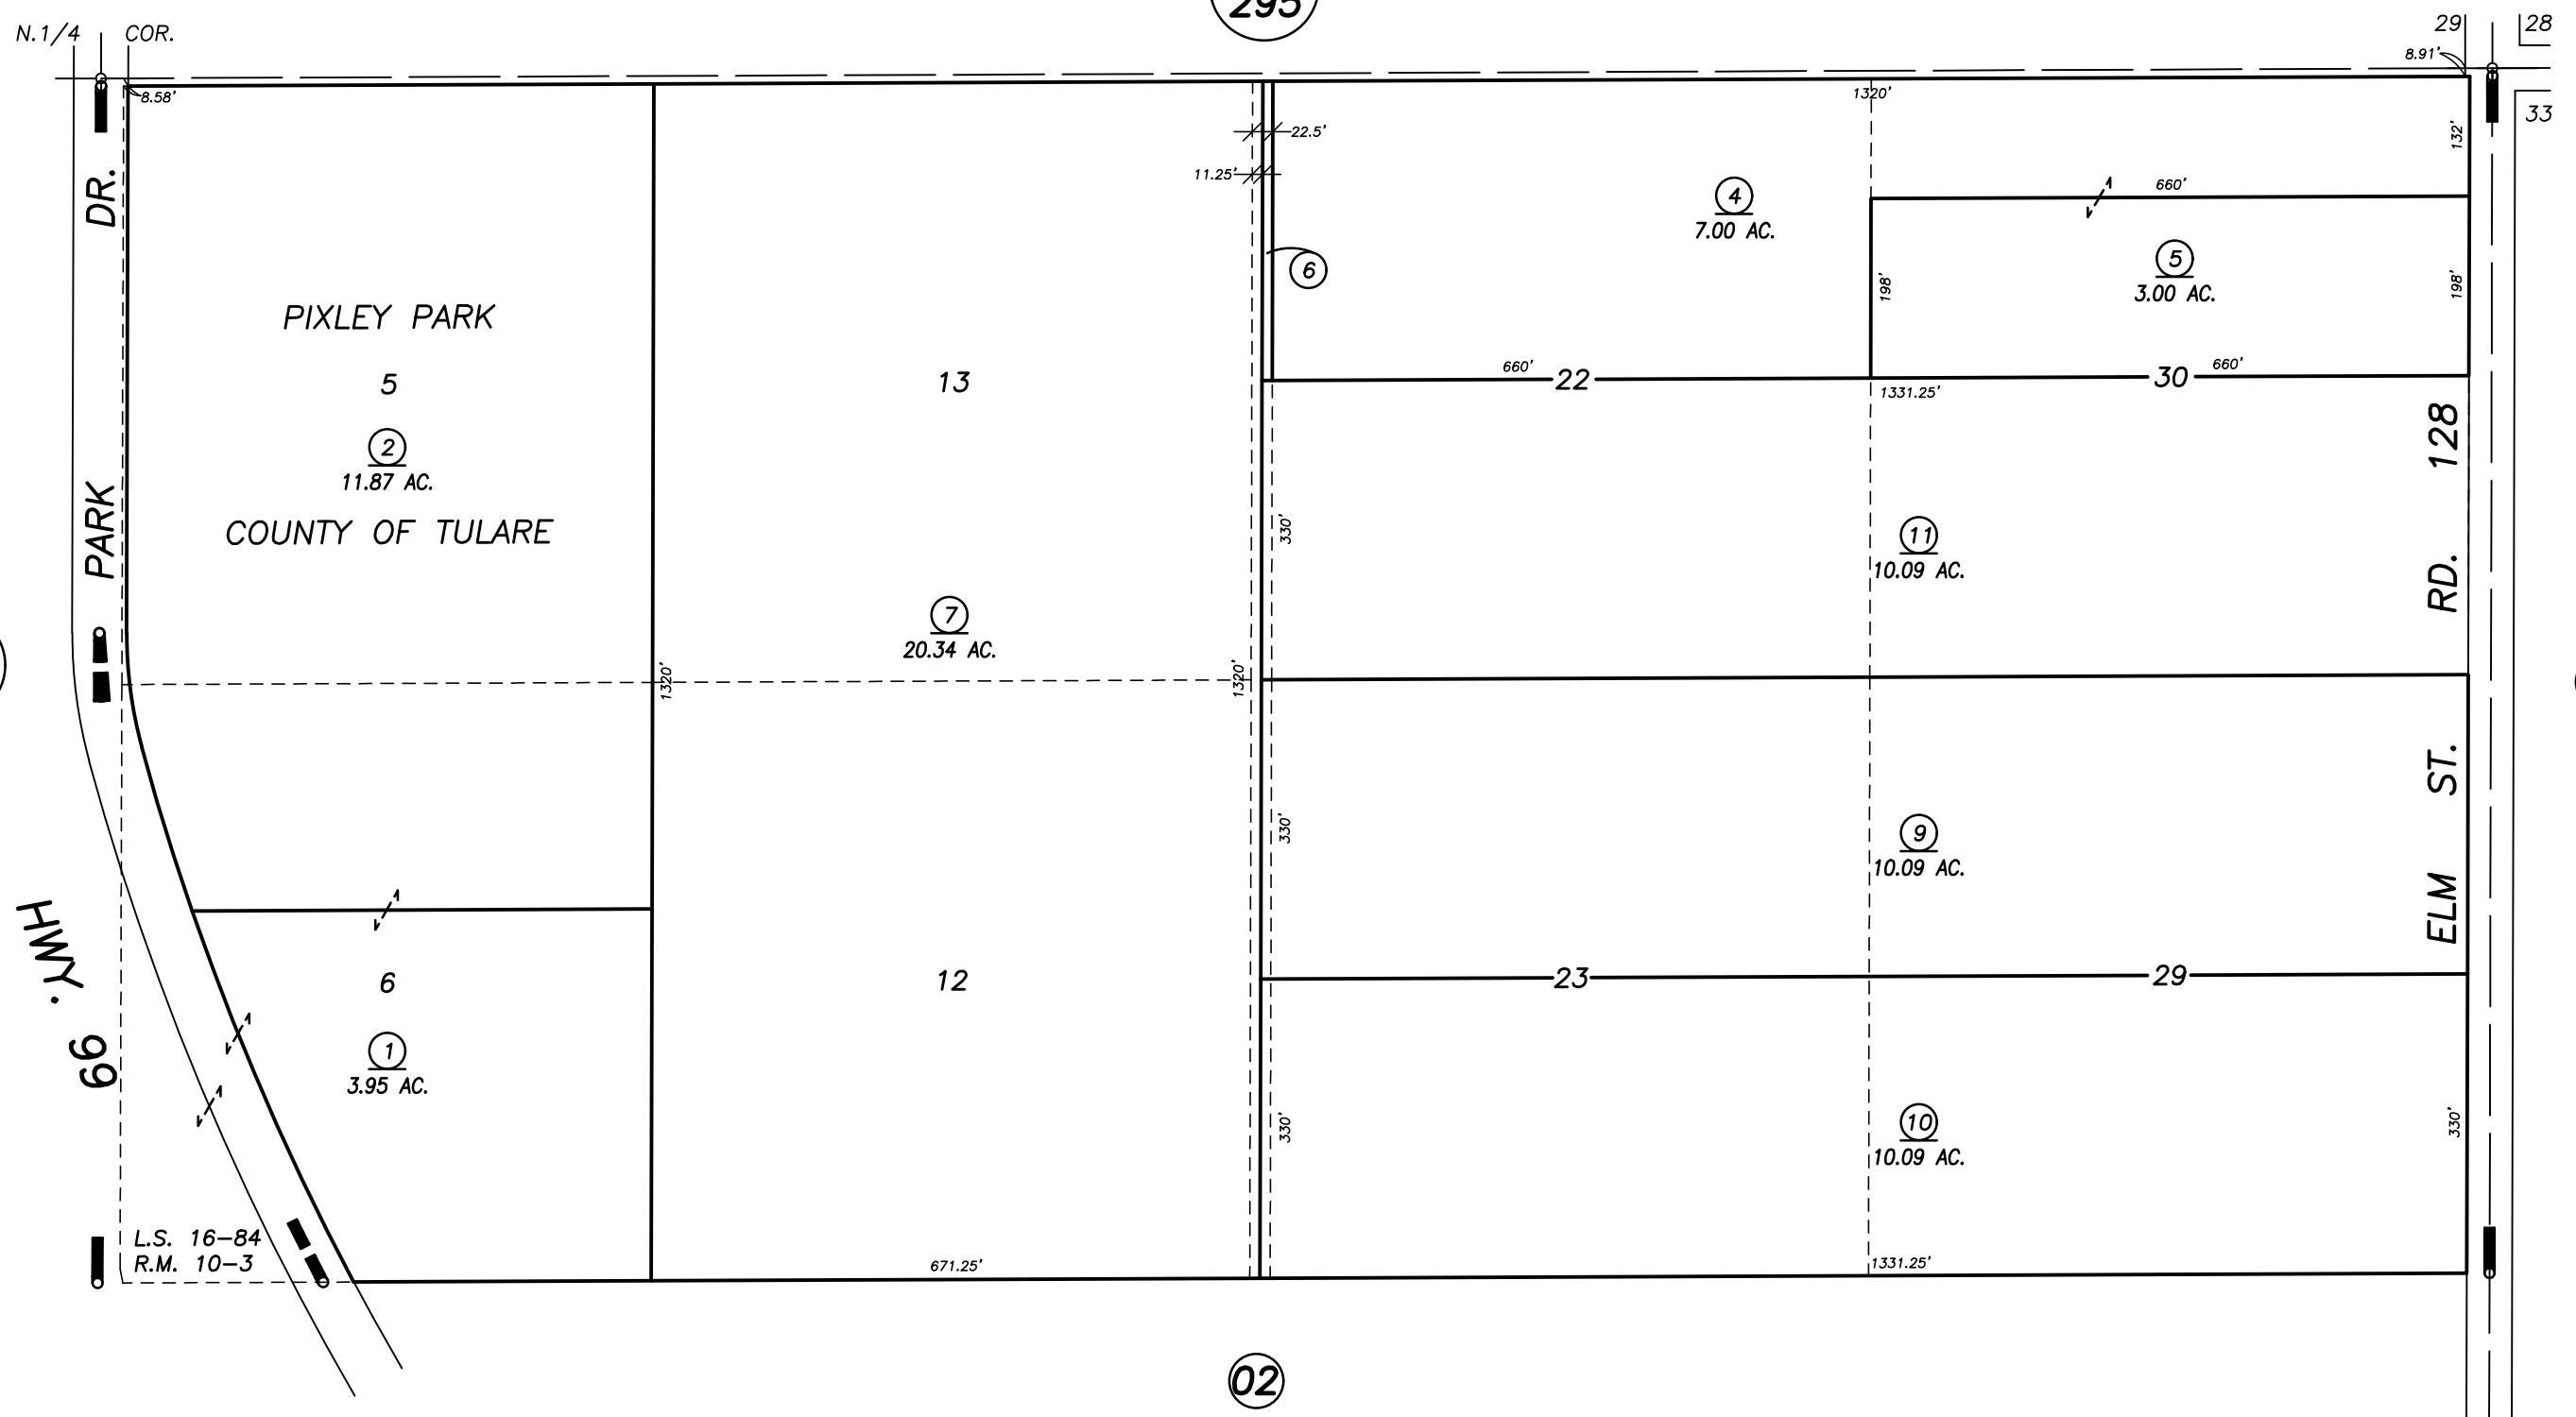

POR. RECORD OF SURVEY, L.S. 16-84  
 POR. WEST COAST EUCALYPTUS TRACT NO. 2, R.M. 10-3

VICINITY OF PIXLEY  
 ASSESSOR'S MAPS BK. 299 , PG. 03  
 COUNTY OF TULARE, CALIFORNIA, U.S.A.

NOTE: Assessor's Parcel Numbers Shown in Circles (1) (123) Assessor's Block Numbers Shown in Ellipses (2) (123)

TRAC CHANGES ONLY	06/03/2014	RLW
REVISION	DATE	TECH