


N1/2 OF SEC.33, T.22S., R.25E., M.D.B.&M.

Tax Area Codes 299-04

DISCLAIMER
 THIS MAP WAS PREPARED FOR LOCAL PROPERTY ASSESSMENT PURPOSES ONLY AND THE PARCELS SHOWN HEREON MAY NOT COMPLY WITH STATE AND LOCAL SUBDIVISION ORDINANCES, AND NO LIABILITY IS ASSUMED FOR THE USE OF THE INFORMATION SHOWN HEREON.


Bk. 295

124-001
 124-013
 124-014
 124-018

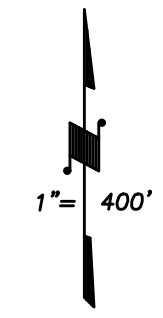

BASIS OF BEARINGS:
 L.S. 27-99

Bk. 300

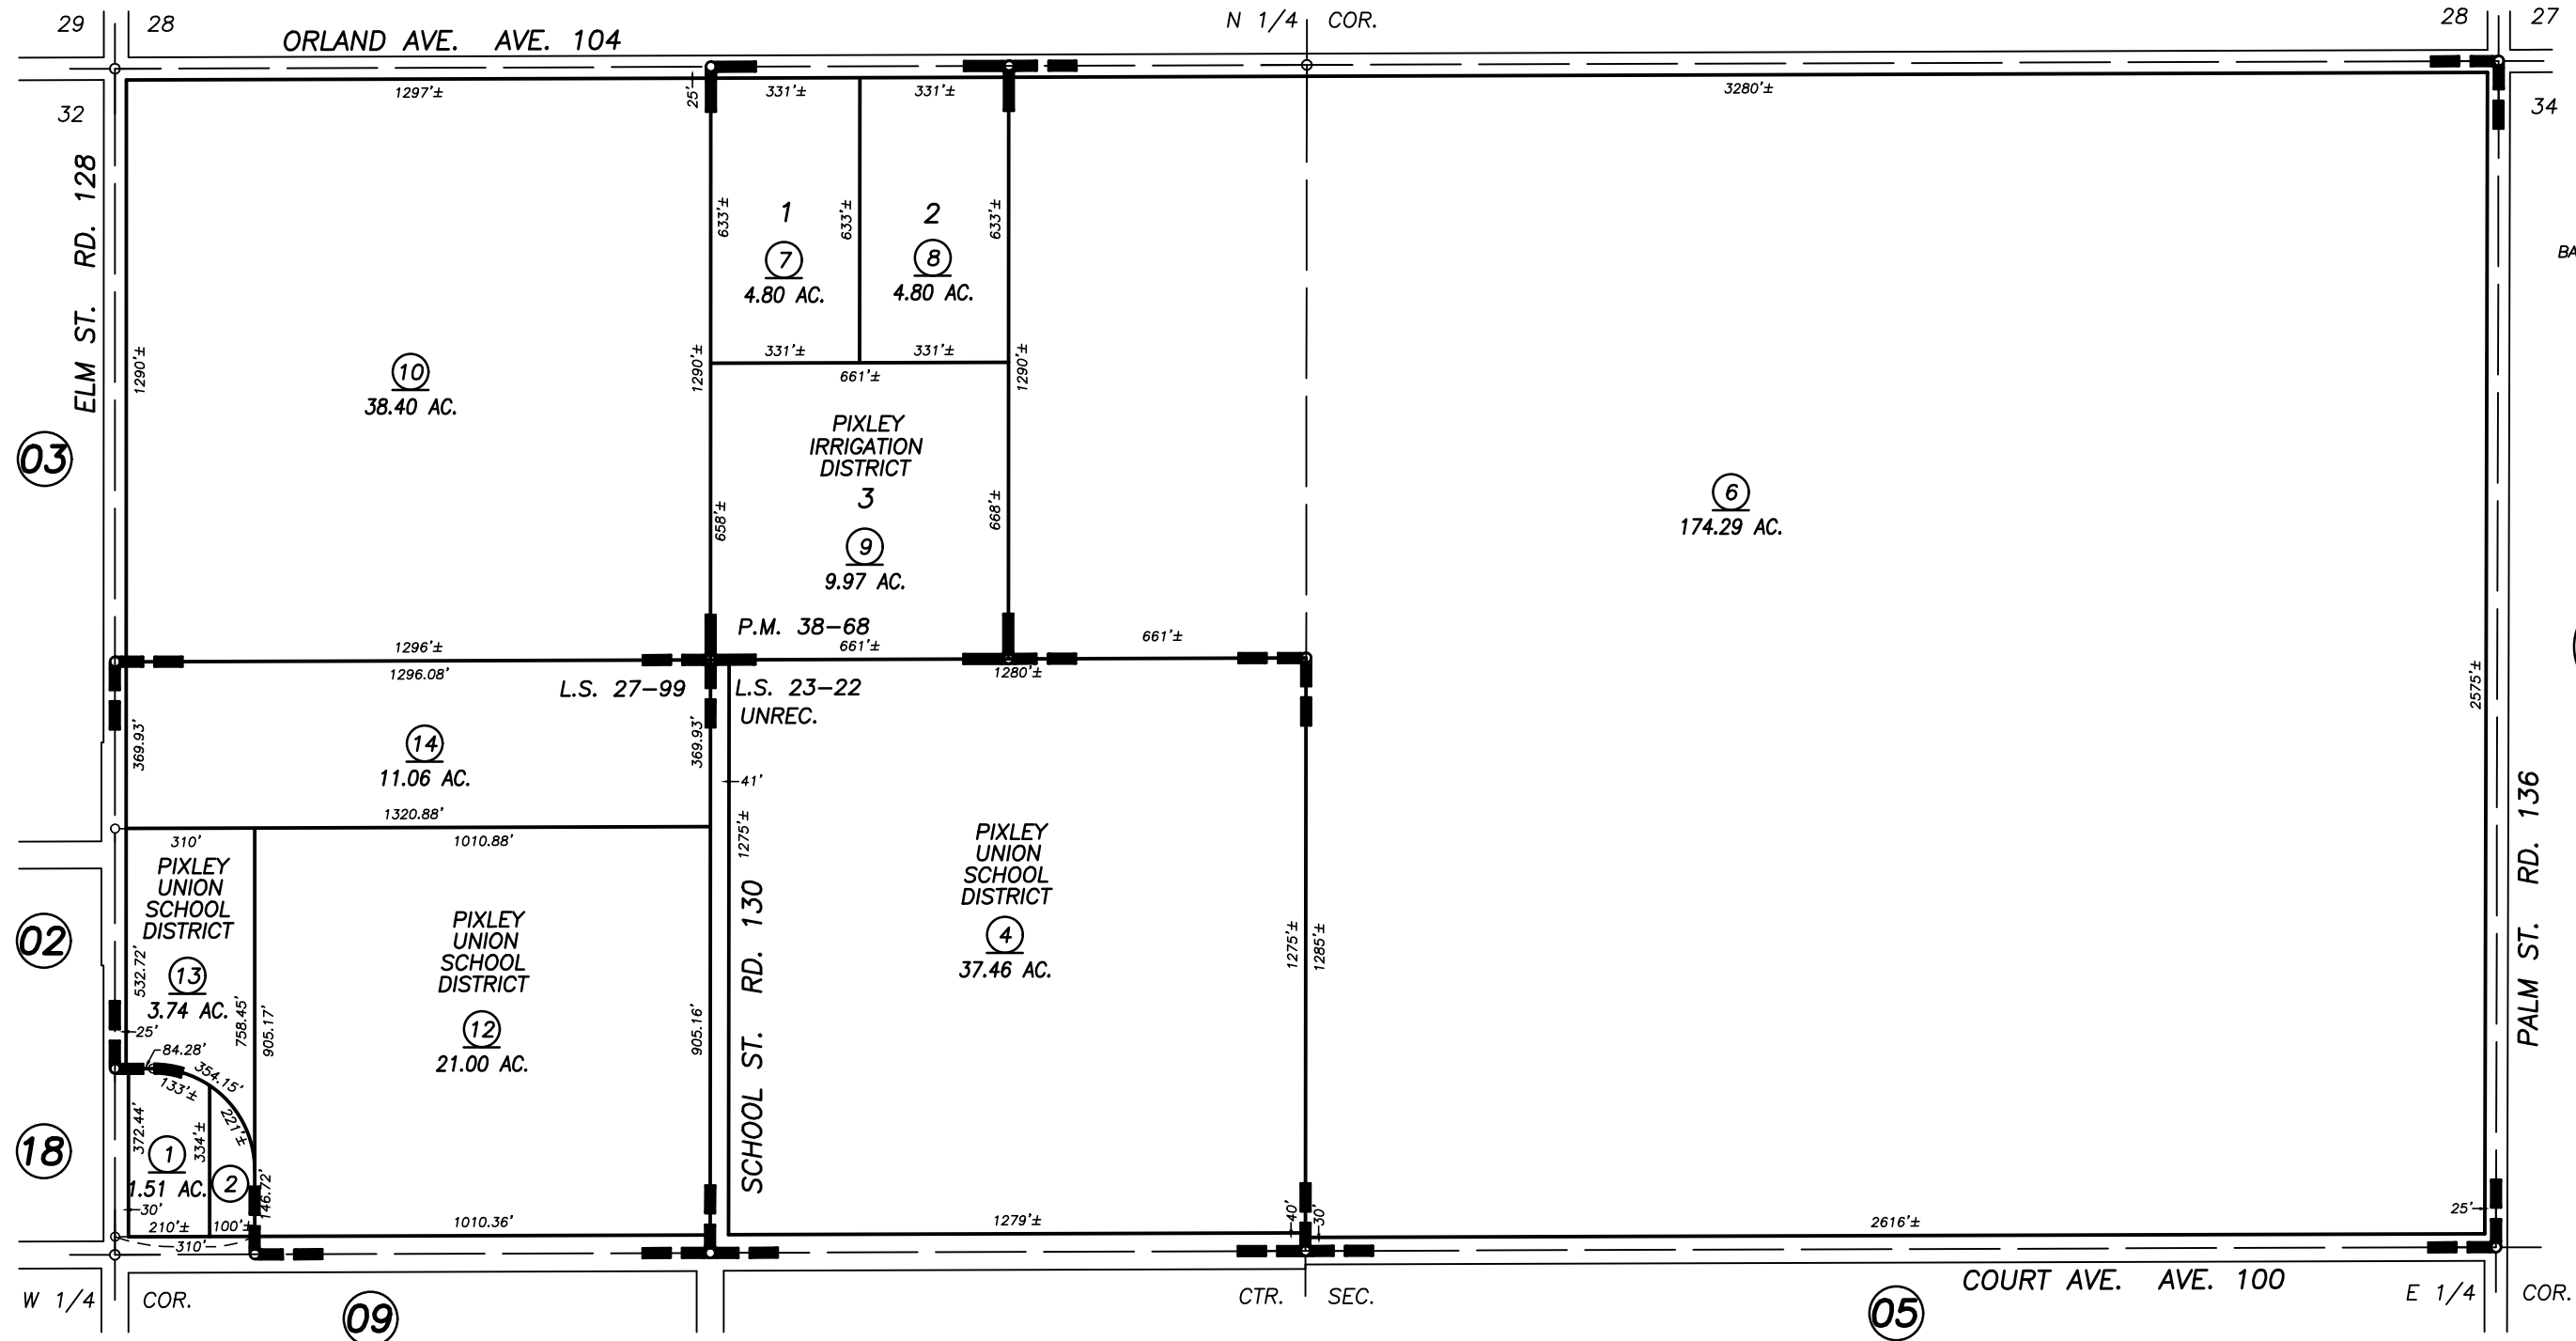

PARCEL MAP NO. 3765, P.M. 38-68
 RECORD OF SURVEY, L.S. 23-22
 RECORD OF SURVEY, L.S. 27-99
 N.A. HUTH SURVEY, UNREC.

VICINITY OF PIXLEY
 ASSESSOR'S MAPS BK. 299 , PG. 04
 COUNTY OF TULARE, CALIFORNIA, U.S.A.