


DISCLAIMER
 THIS MAP WAS PREPARED FOR LOCAL PROPERTY ASSESSMENT PURPOSES ONLY. THE PARCELS SHOWN HEREON MAY NOT COMPLY WITH STATE AND LOCAL SUBDIVISION ORDINANCES. NO LIABILITY IS ASSUMED FOR THE USE OF THE INFORMATION HEREON. R & T CODE SEC. 327, 408.3, ETC.
 REVISED: 09/29/2020
 REASON: 2010-0010934
 CAD TECH: JOS

SEC.'S 3 & 4 T.22S., R.25E., M.D.B. & M.

TAX CODE AREA
 147-002

300-04

BK.232

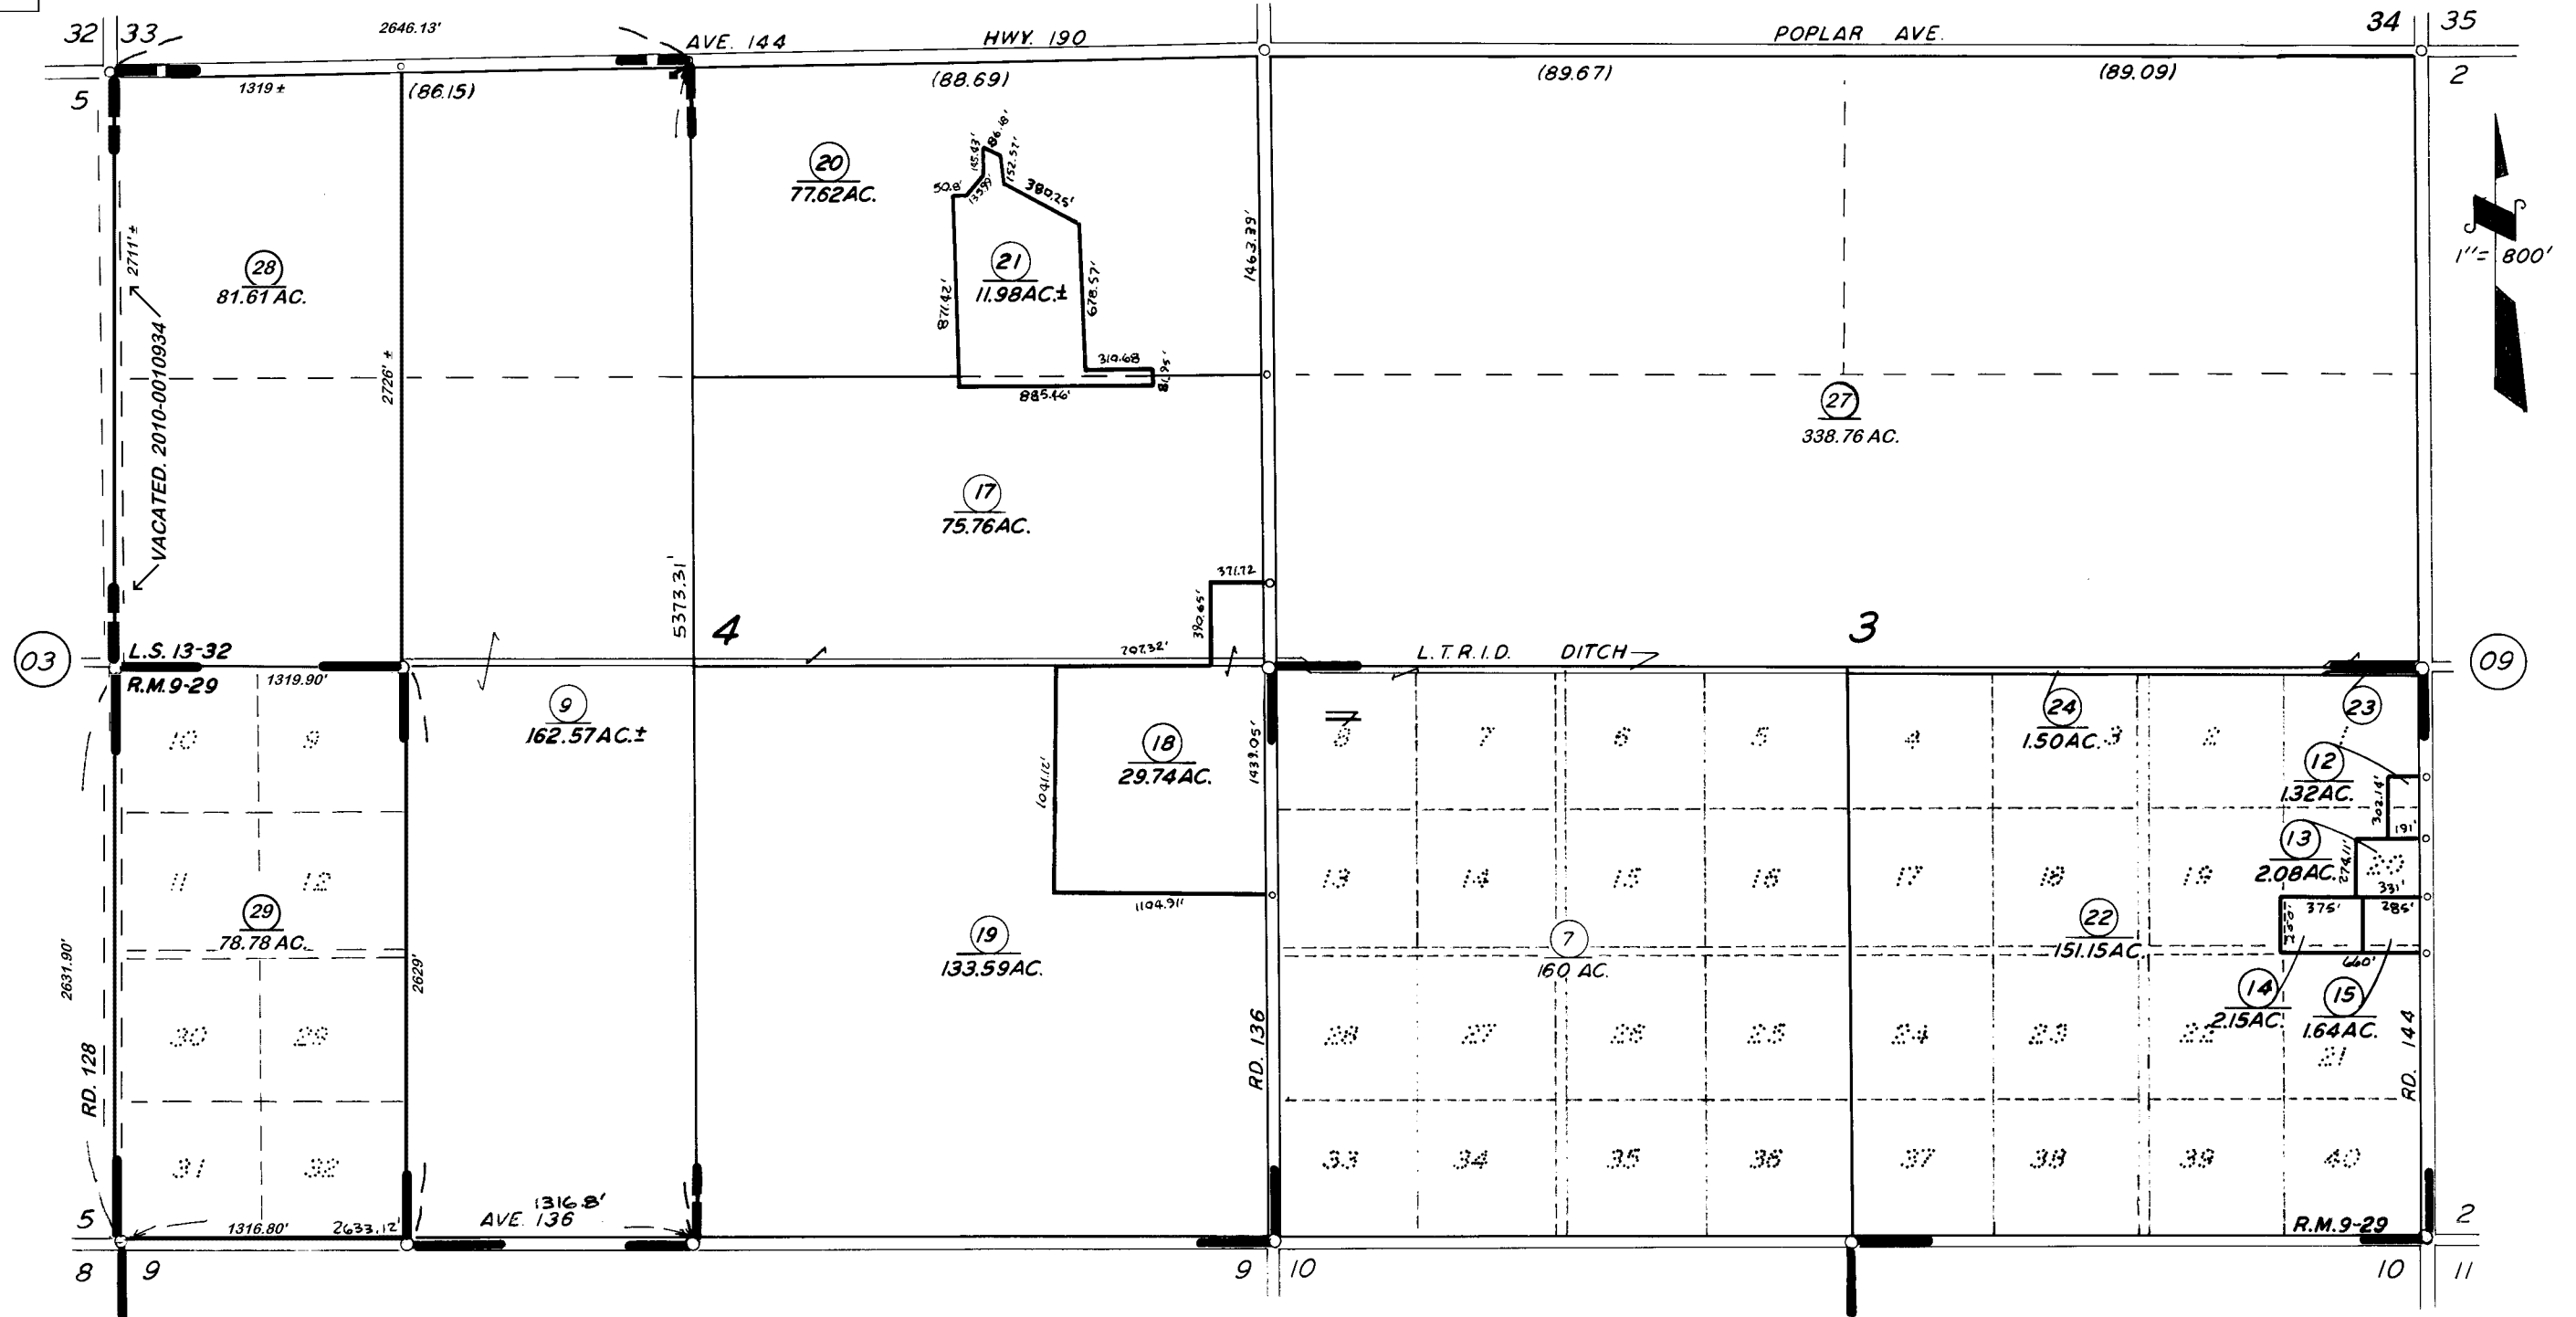

POR. SAN JOAQUIN DEVELOPMENT CO. SUB. NO. 2, R.M. 9-29 (05)
 NOTE: LTS. 1 THRU 40 CANCELLED & ANNULLED BY BD. OF SUPERVISORS 8/7/1913 PER V.6 P.330 MISC.
 RECORD OF SURVEY, L.S. 13-32

VICINITY OF TIPTON
 ASSESSOR'S MAPS BK. 300, PG. 04
 COUNTY OF TULARE, CALIFORNIA, U.S.A.

NOTE - ASSESSOR'S BLOCK NUMBERS SHOWN IN ELLIPSES (1) 123
 ASSESSOR'S PARCEL NUMBERS SHOWN IN CIRCLES