
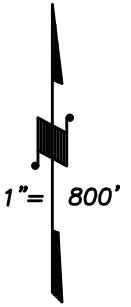


DISCLAIMER

THIS MAP WAS PREPARED FOR LOCAL PROPERTY ASSESSMENT PURPOSES ONLY AND THE PARCELS SHOWN HEREON MAY NOT COMPLY WITH STATE AND LOCAL SUBDIVISION ORDINANCES, AND NO LIABILITY IS ASSUMED FOR THE USE OF THE INFORMATION SHOWN HEREON.

SECTIONS 9 & 10, T.22S., R.25E., M.D.B. & M.

Tax Area Code 300-05
147-002

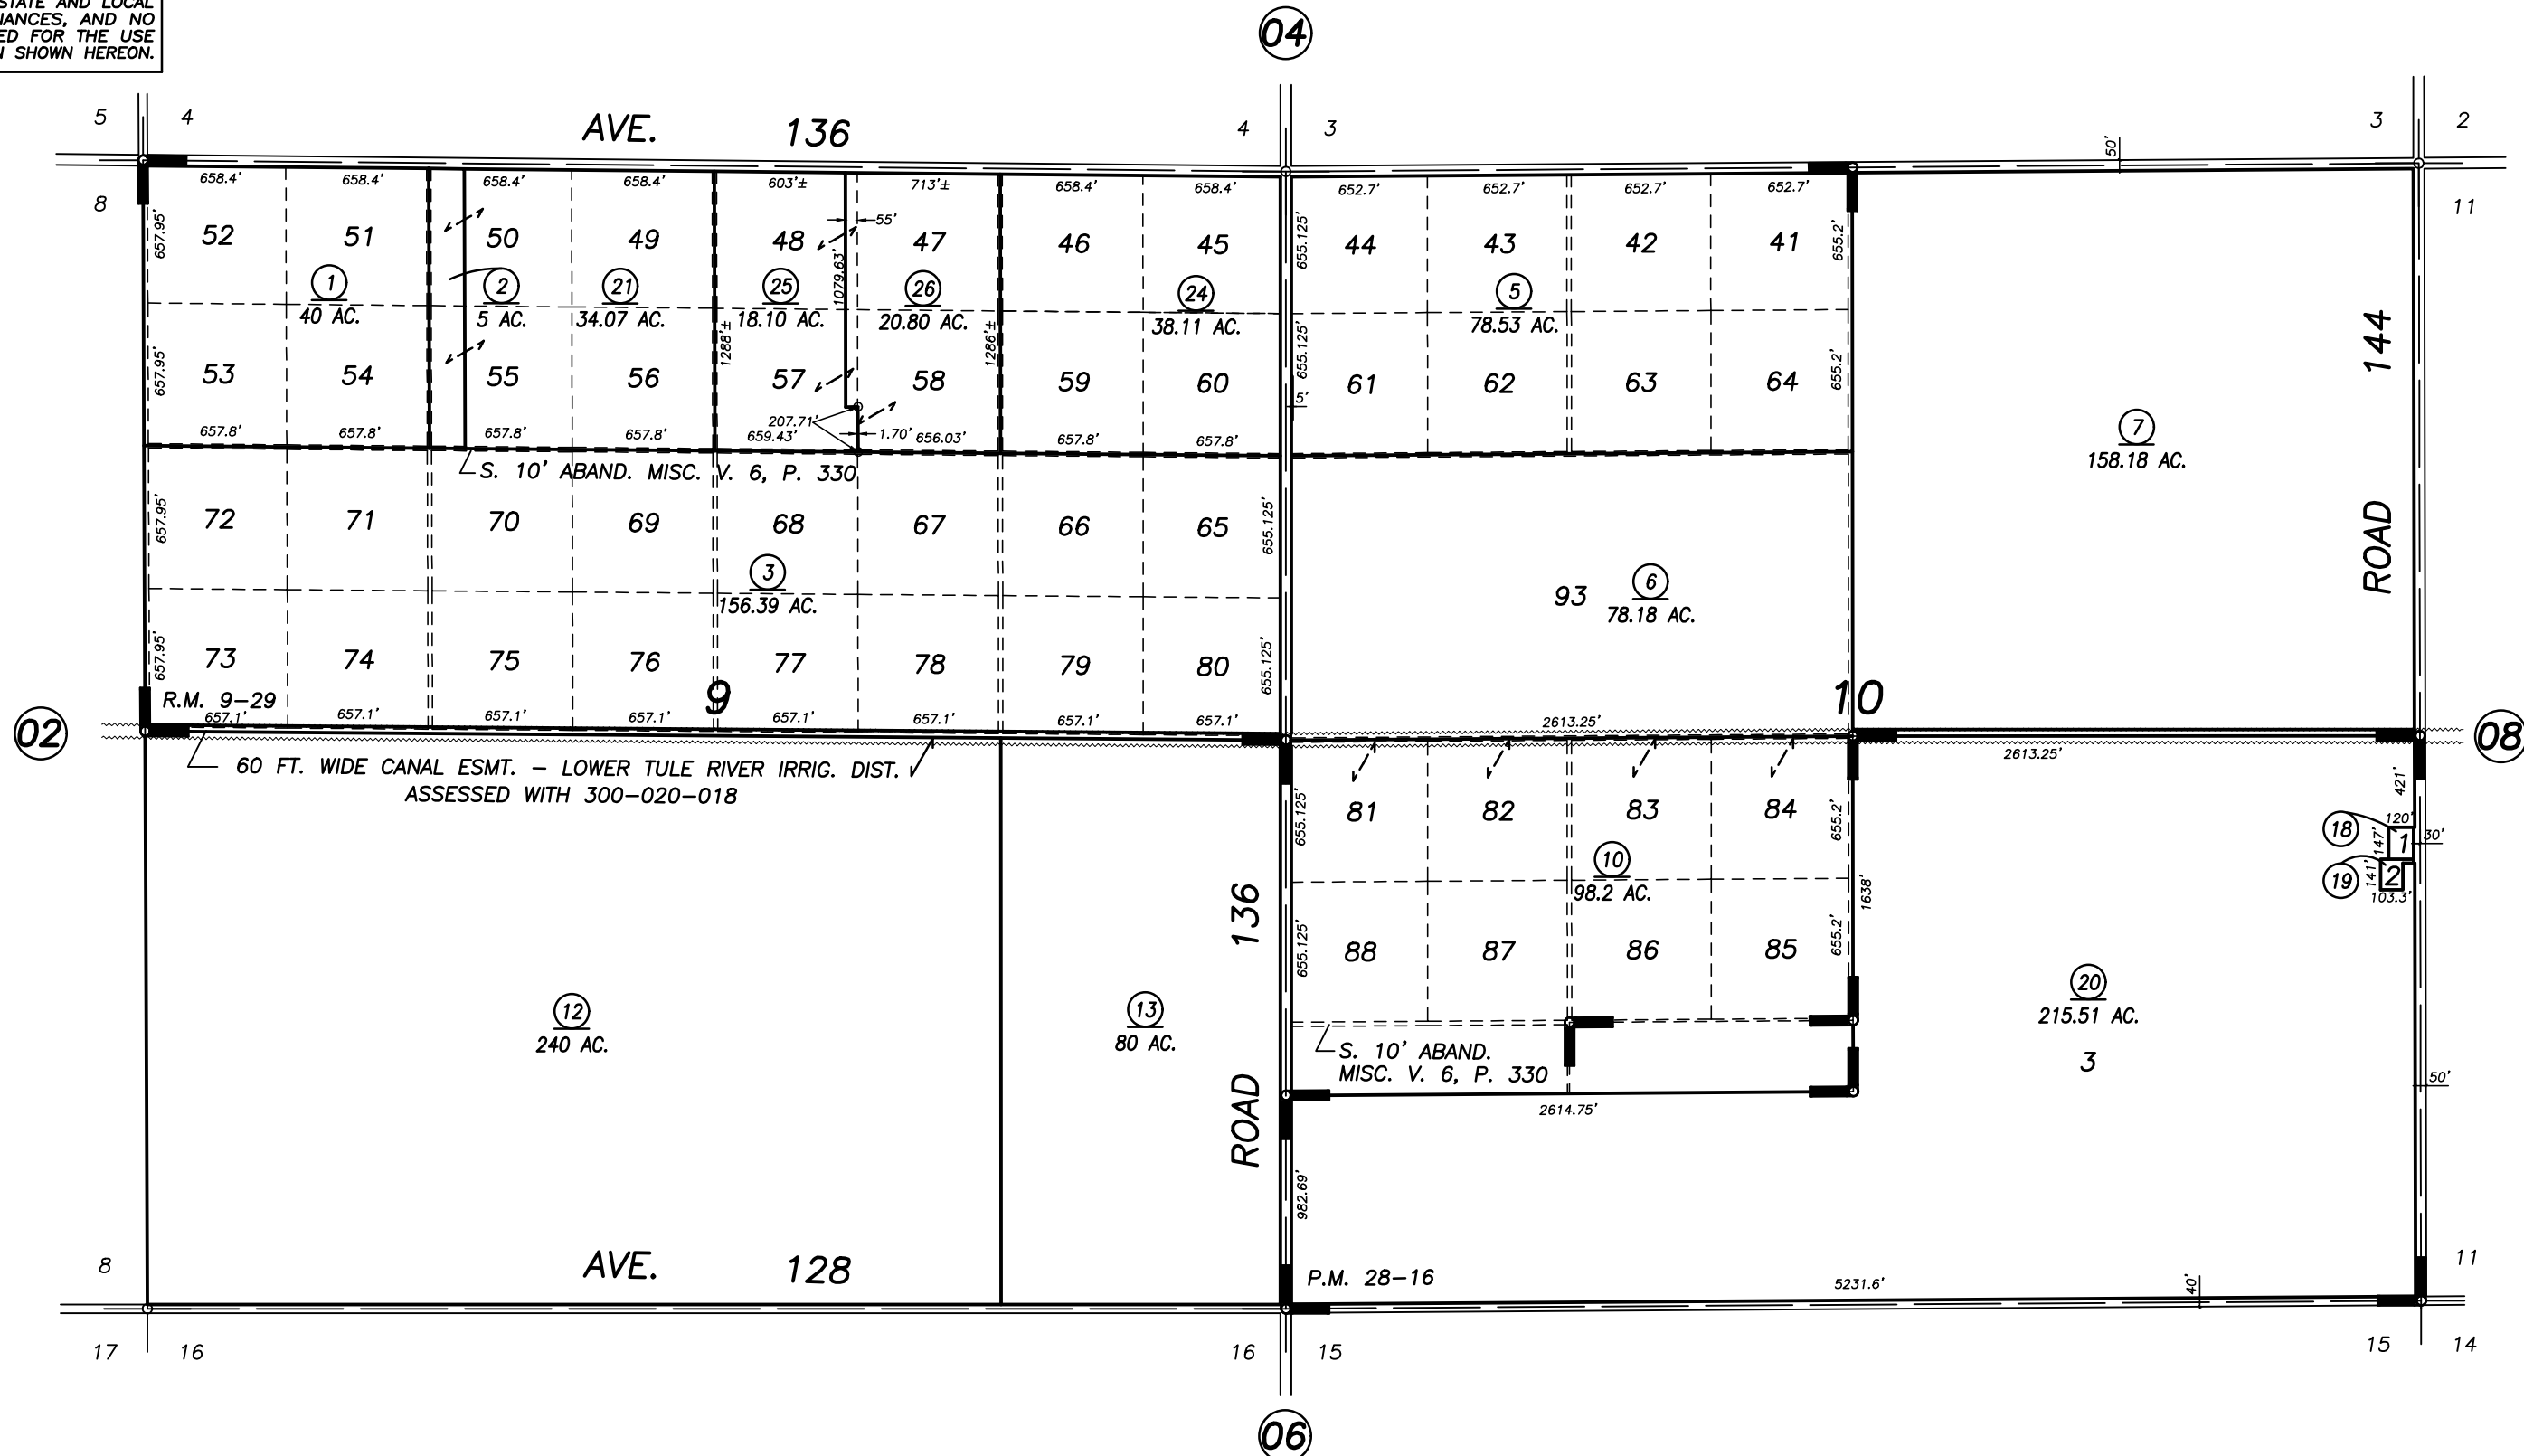

POR. SAN JOAQUIN DEVELOPMENT CO. SUB. NO. 2, R.M. 9-29
PARCEL MAP 2715, P.M. 28-16

VICINITY OF TIPTON
ASSESSOR'S MAPS BK. 300 , PG. 05
COUNTY OF TULARE, CALIFORNIA, U.S.A.

NOTE: Assessor's Parcel Numbers Shown in Circles (1) (123)
Assessor's Block Numbers Shown in Elipses

2017-0077002	07/26/2019	ASG
REVISION	DATE	TECH