

**DISCLAIMER**

THIS MAP WAS PREPARED FOR LOCAL PROPERTY ASSESSMENT PURPOSES ONLY. THE PARCELS SHOWN HEREON MAY NOT COMPLY WITH STATE AND LOCAL SUBDIVISION ORDINANCES. NO LIABILITY IS ASSUMED FOR THE USE OF THE INFORMATION HEREON.


REVISED: 02/09/2007  
REASON: 2006-0042943  
CAD TECH: ASG

SEC. 32 & FRL. SEC. 31 T. 22 S., R. 26 E., M. D. B. & M.

TAX CODE AREA

135-001  
135-005

300-21

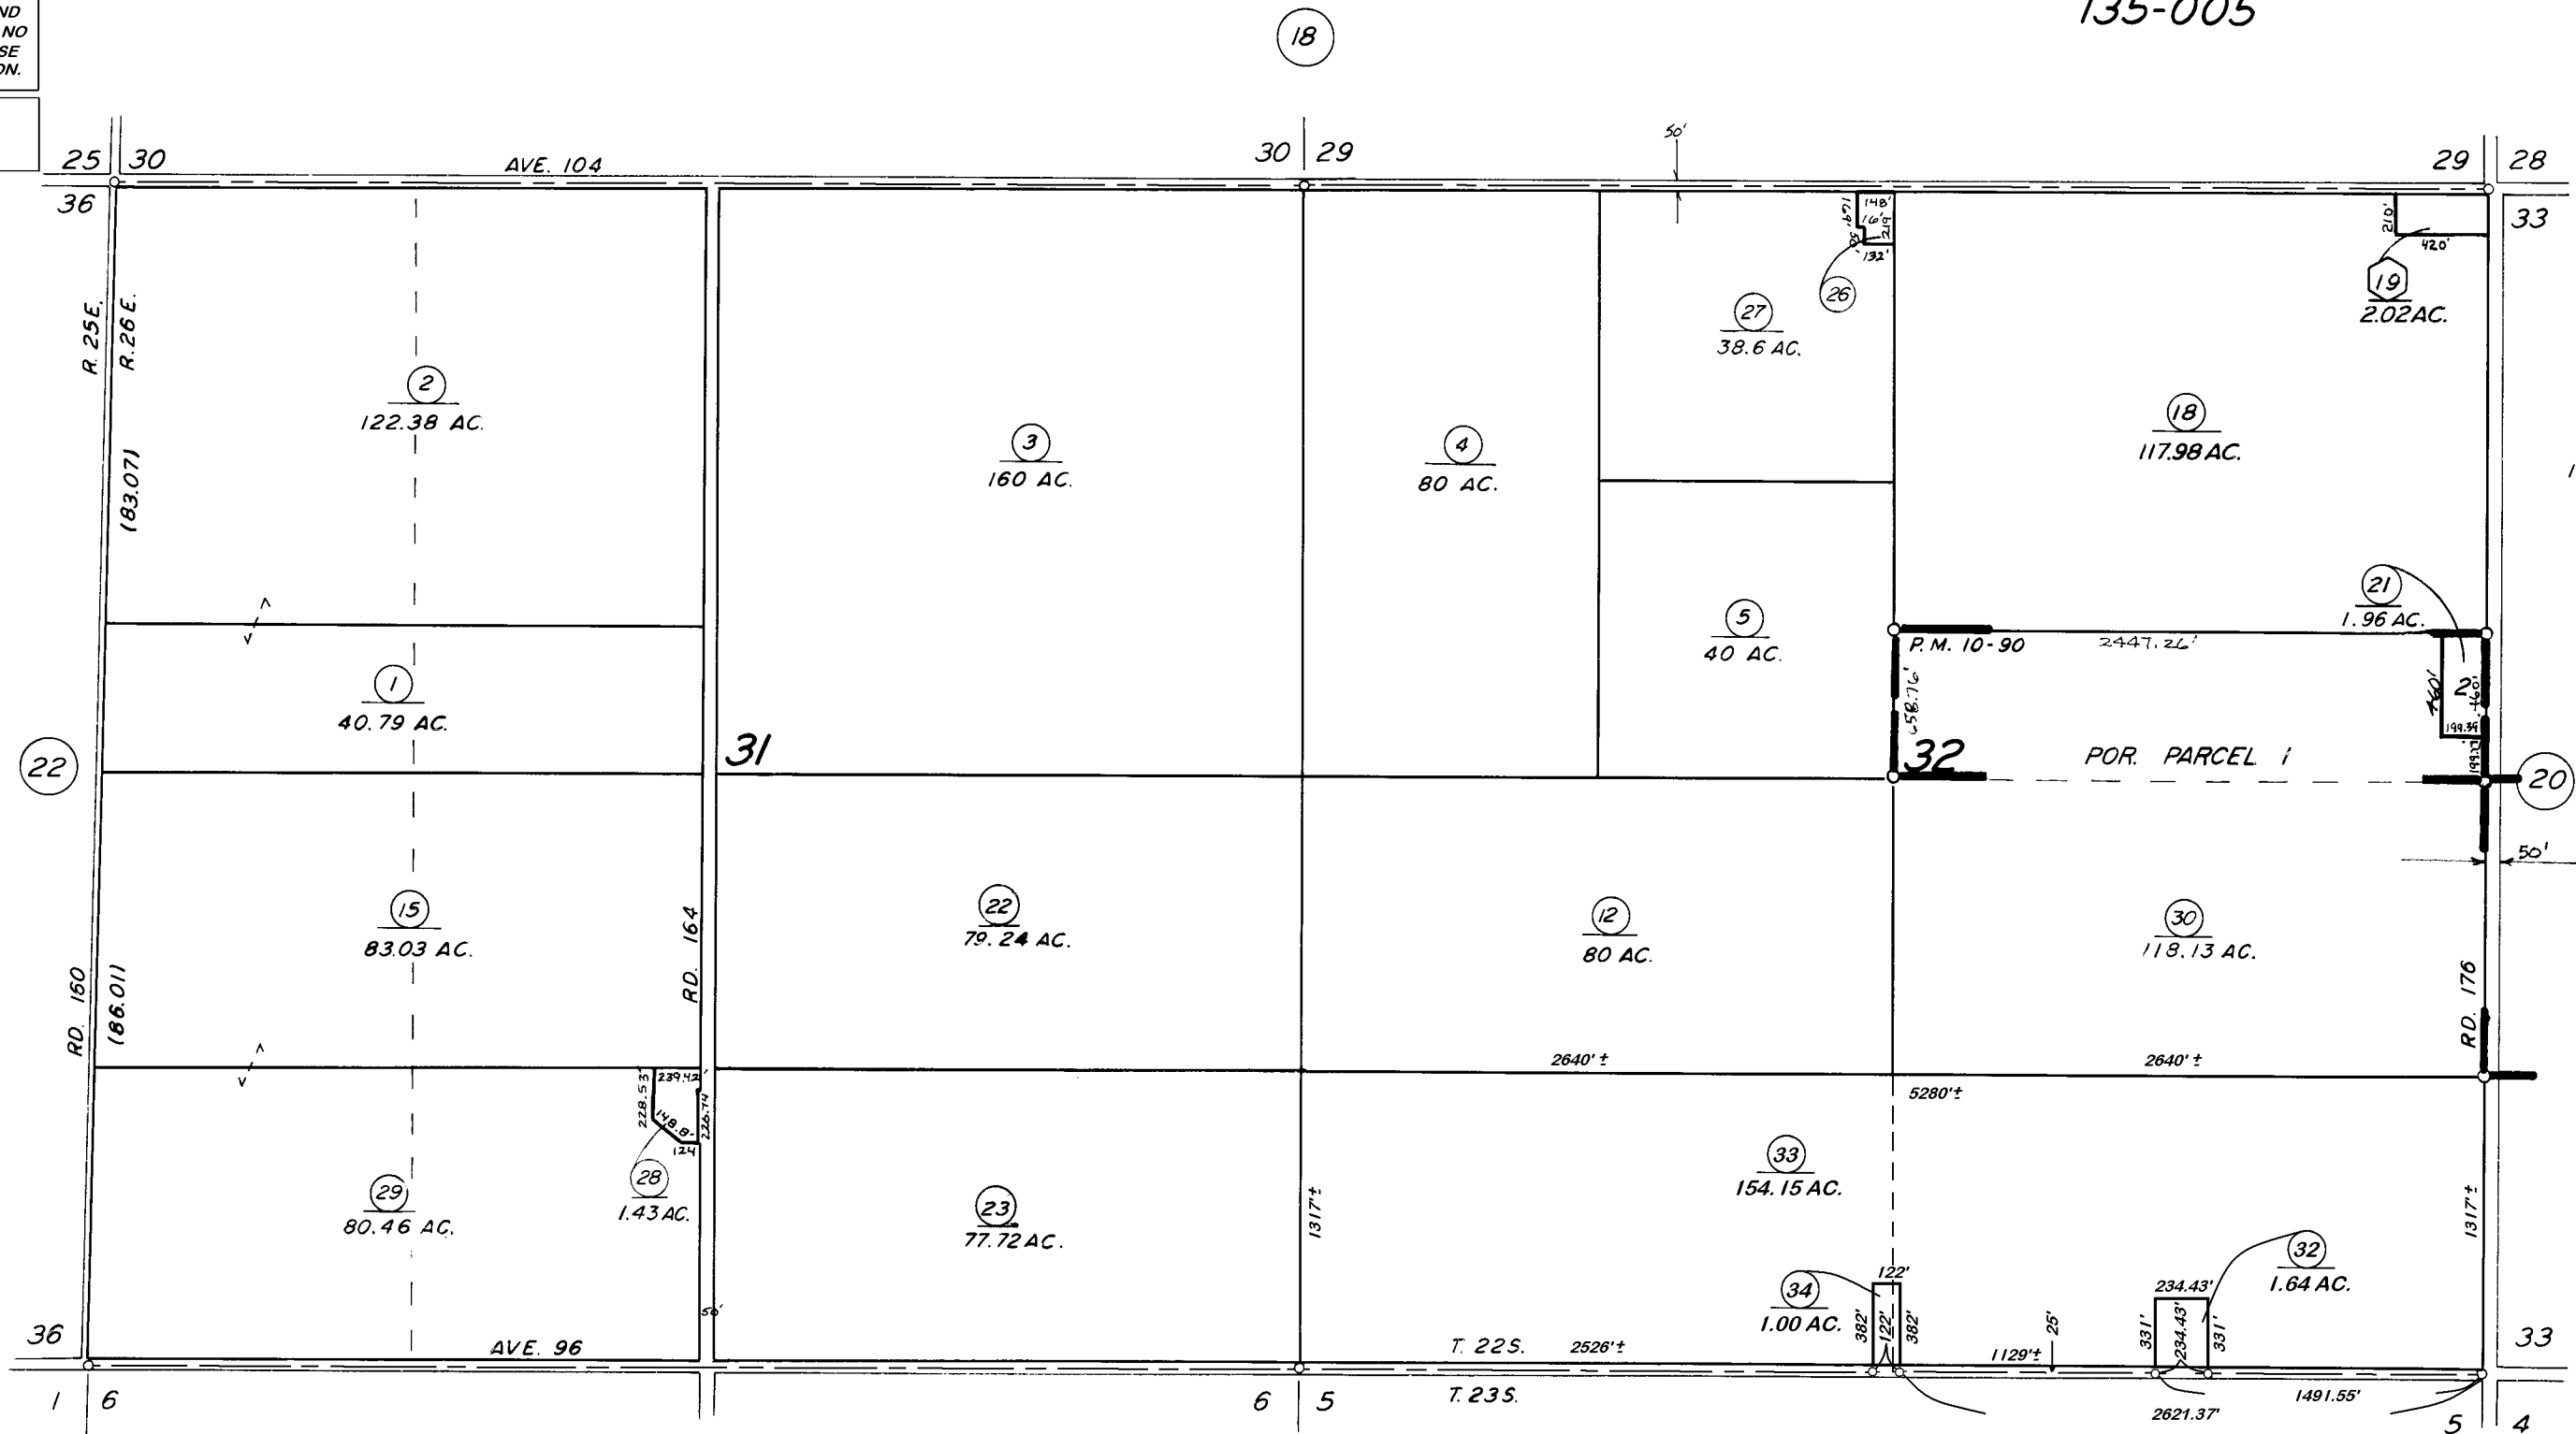

POR. PARCEL MAP 989, P.M. 10-90

BK. 319

VICINITY OF PIXLEY  
ASSESSOR'S MAPS BK. 300, PG. 21.  
COUNTY OF TULARE, CALIF.

NOTE -- ASSESSOR'S BLOCK NUMBERS SHOWN IN ELLIPSES  
ASSESSOR'S PARCEL NUMBERS SHOWN IN CIRCLES