

**DISCLAIMER**



THIS MAP WAS PREPARED FOR LOCAL PROPERTY ASSESSMENT PURPOSES ONLY. THE PARCELS SHOWN HEREON MAY NOT COMPLY WITH STATE AND LOCAL SUBDIVISION ORDINANCES. NO LIABILITY IS ASSUMED FOR THE USE OF THE INFORMATION HEREON. R & T CODE SEC. 327, 408.3, ETC.

REVISED: 5/27/2020  
REASON: 2016-0076196  
CAD TECH: CFG

**SEC.'S 22 & 27, T.22S., R.25E., M.D.B.&M.**

TAX CODE AREA  
124-001  
124-005

**300-25**

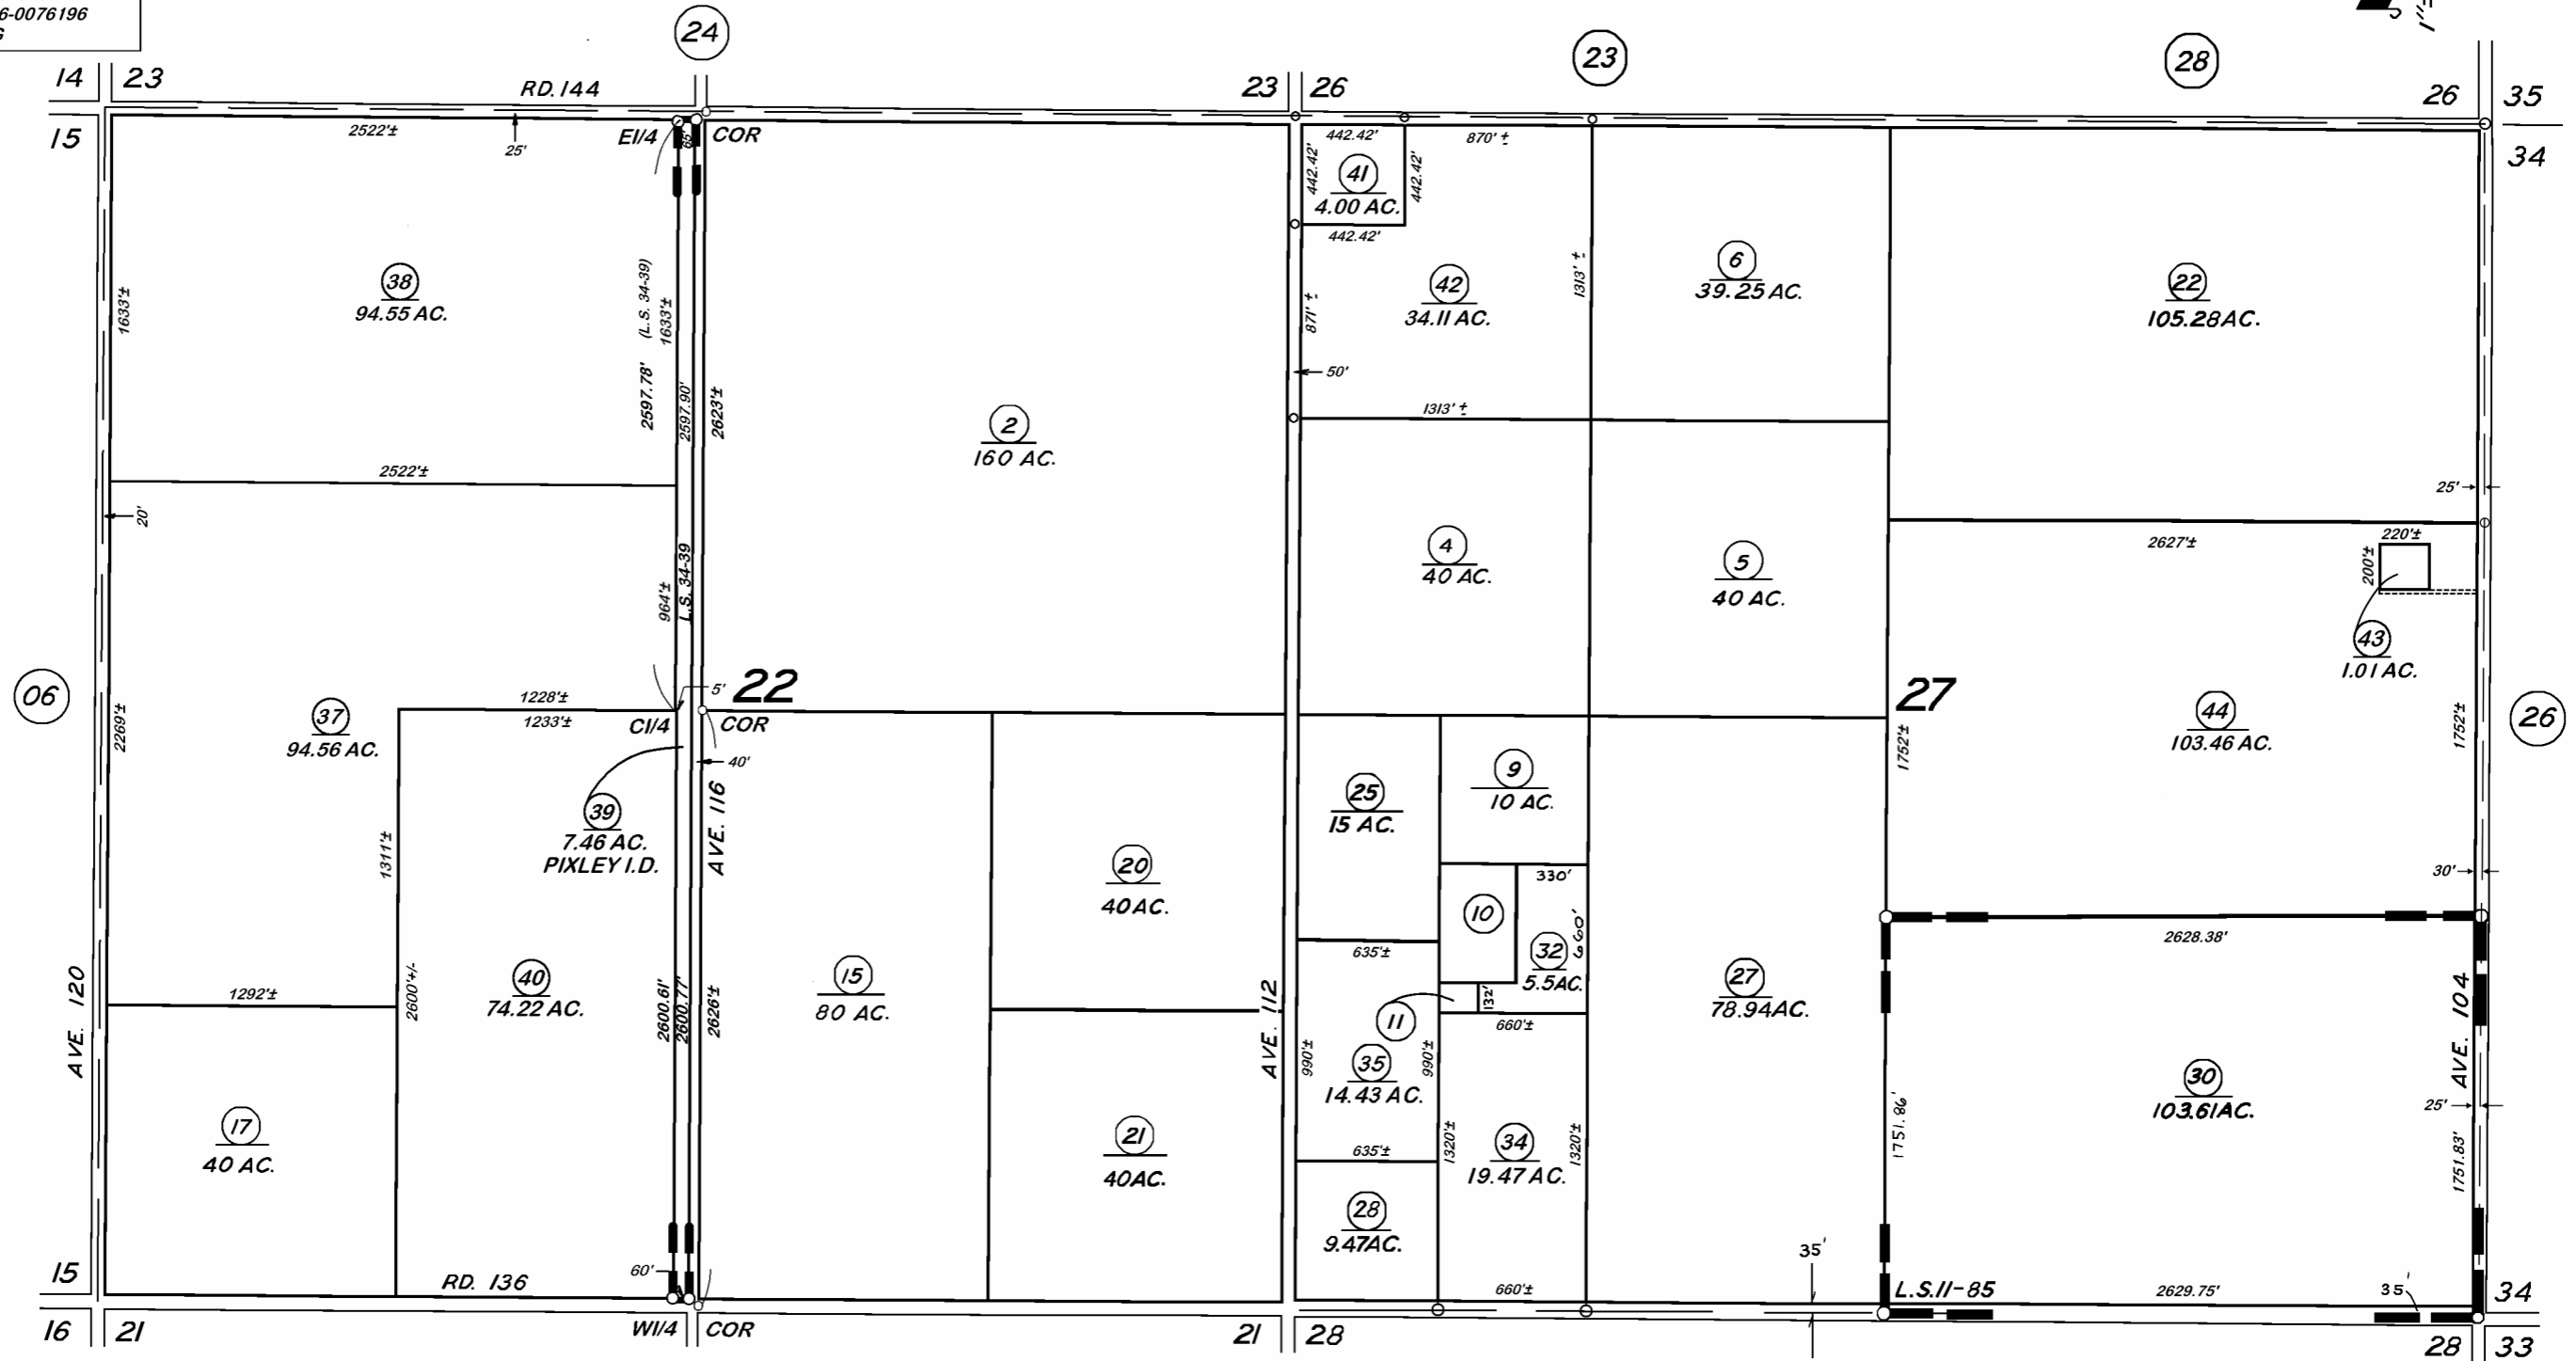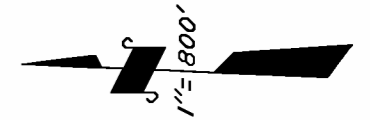

BK.295

RECORD OF SURVEY, L.S. 11-85  
POR RECORD OF SURVEY, L.S. 34-39

**VICINITY OF PIXLEY**  
**ASSESSOR'S MAPS BK. 300, PG. 25.**  
**COUNTY OF TULARE, CALIF.**

NOTE: Assessor's Parcel Numbers Shown in Circles  
Assessor's Block Numbers Shown in Ellipses

