

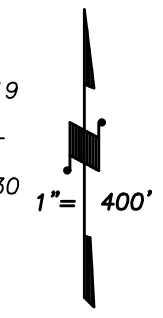


DISCLAIMER
THIS MAP WAS PREPARED FOR LOCAL
PROPERTY ASSESSMENT PURPOSES ONLY
AND THE PARCELS SHOWN HEREON MAY
NOT COMPLY WITH STATE AND LOCAL
SUBDIVISION ORDINANCES, AND NO
LIABILITY IS ASSUMED FOR THE USE
OF THE INFORMATION SHOWN HEREON.

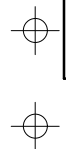

BASIS OF BEARINGS:
L.S. 25-98

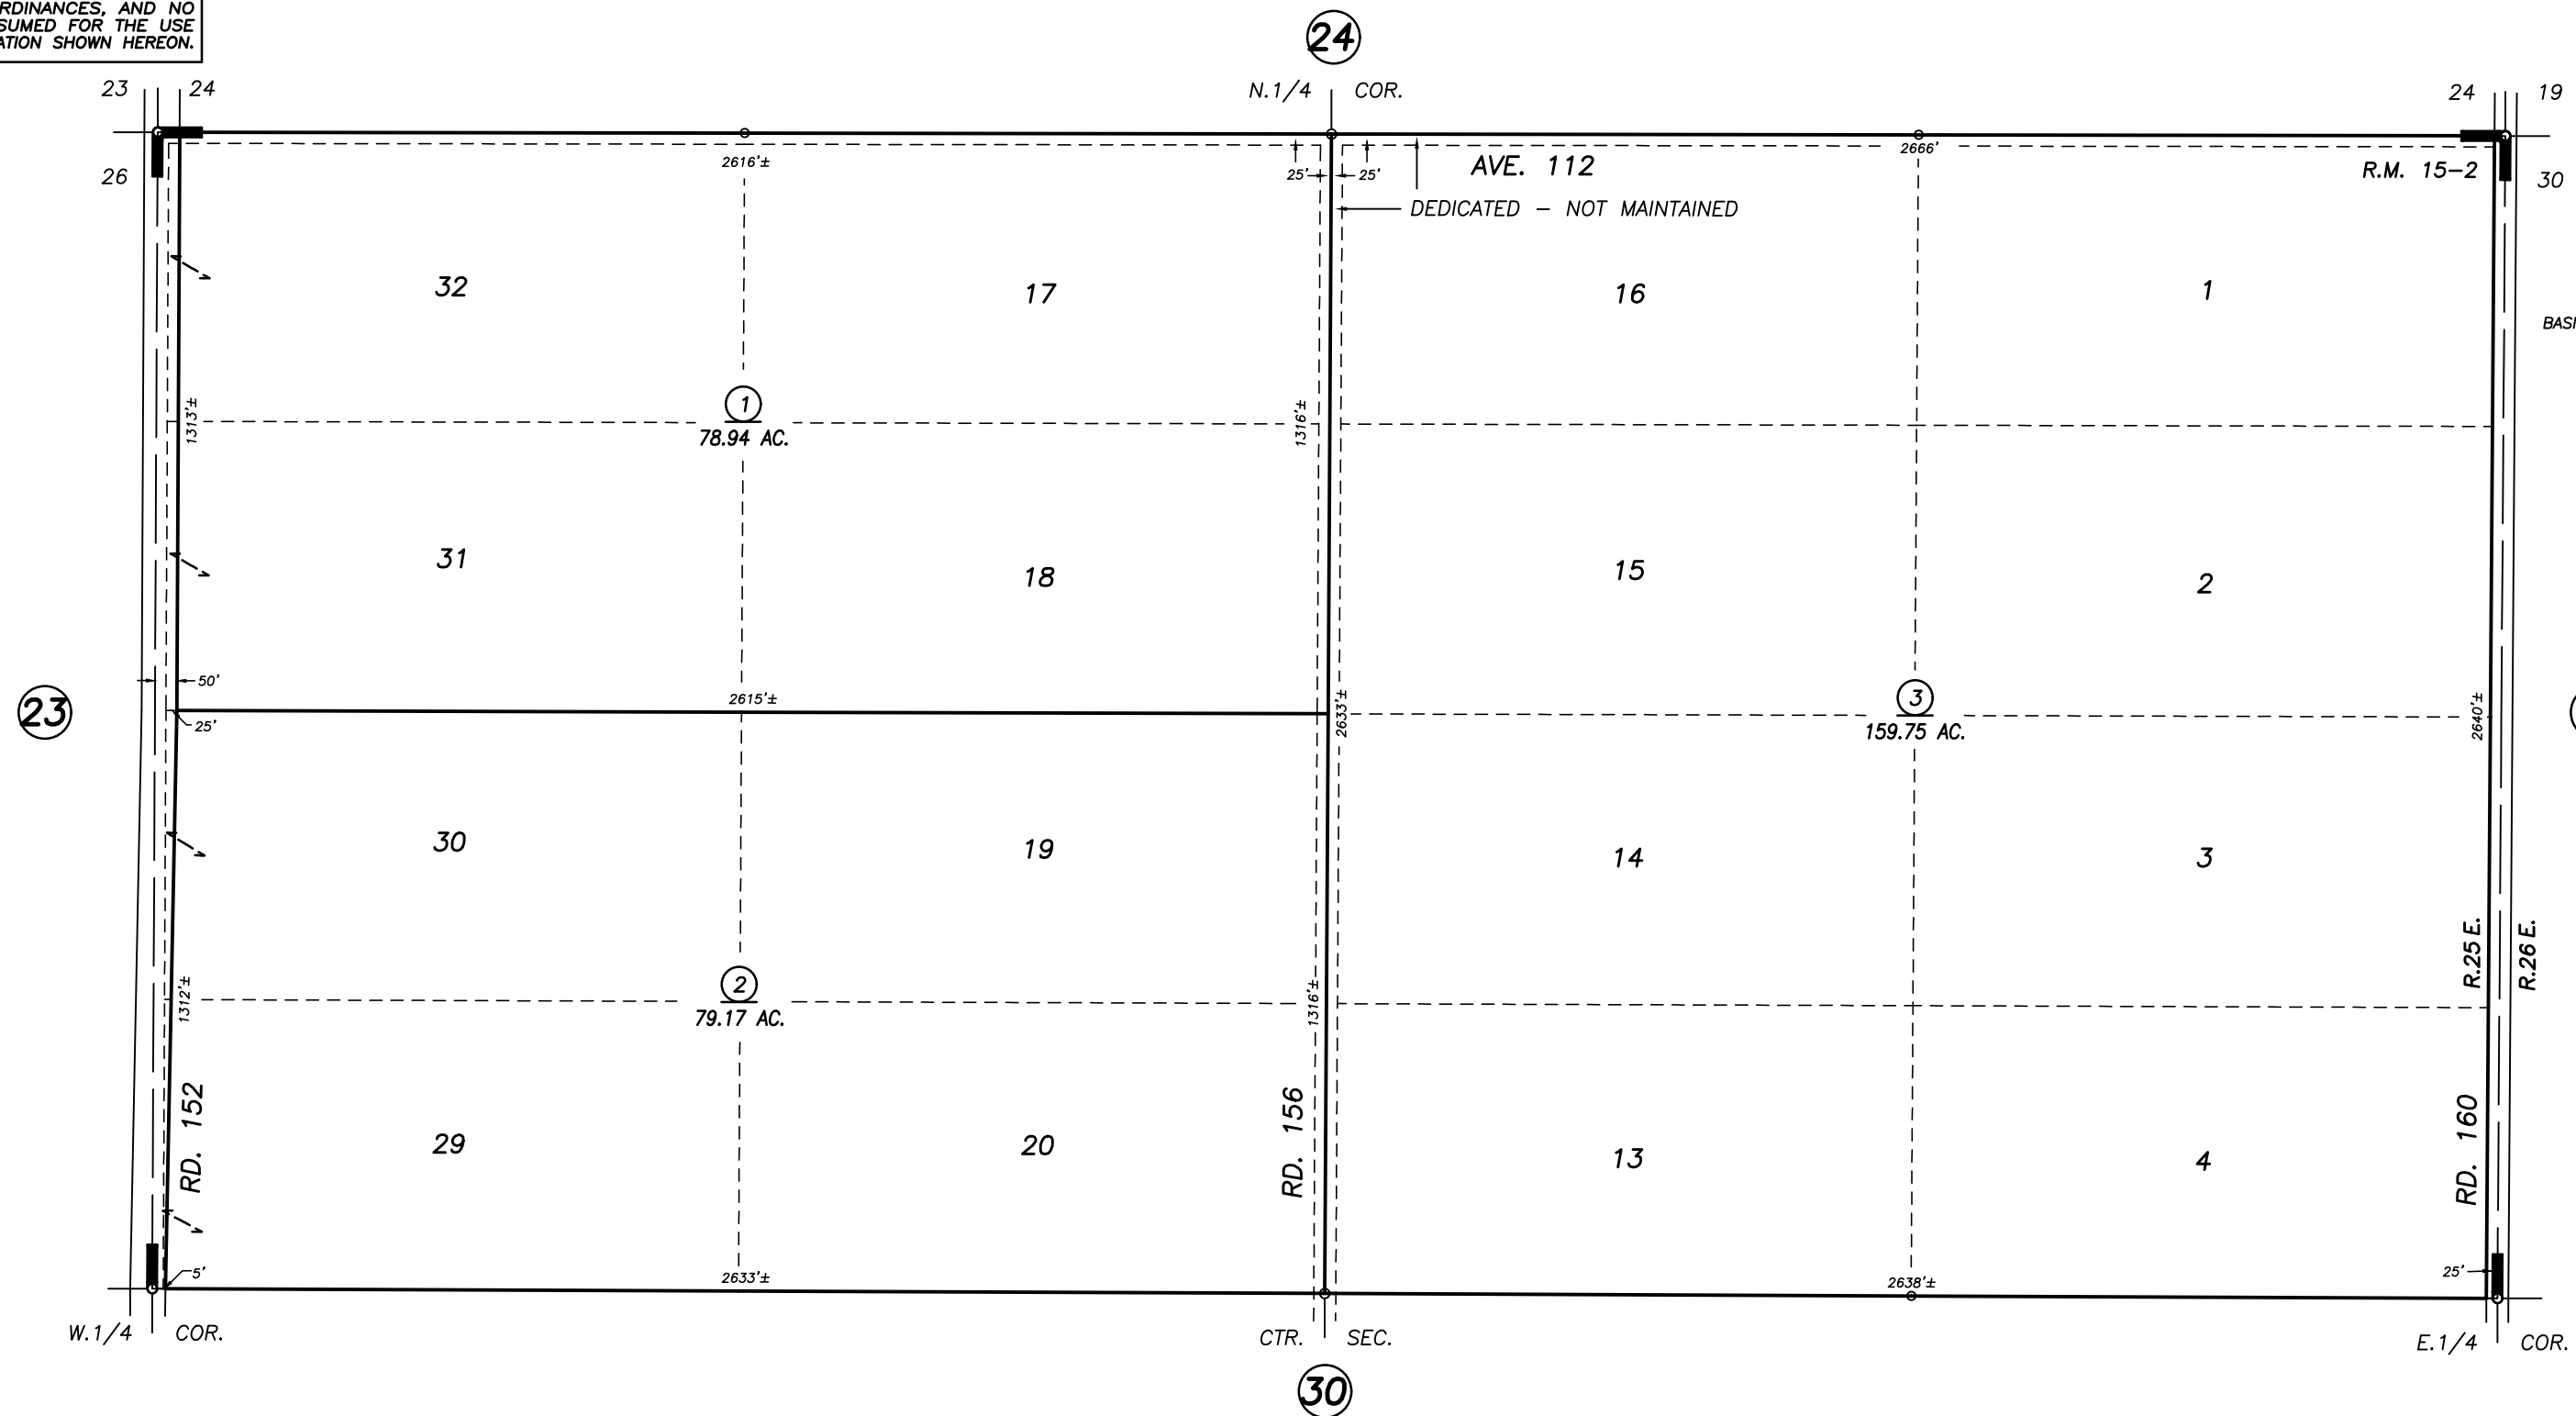

POR. SUMMER HOME TRACT, SUBDIVISION NO. 1, R.M. 15-2

VICINITY OF PIXLEY
ASSESSOR'S MAPS BK. 300 , PG. 29
COUNTY OF TULARE, CALIFORNIA, U.S.A.

NOTE: Assessor's Parcel Numbers Shown in Circles (1) (123)
Assessor's Block Numbers Shown in Elipses (23) (24) (29) (30)

CAD CONVERSION	04/05/2004	KMS
REVISION	DATE	TECH