
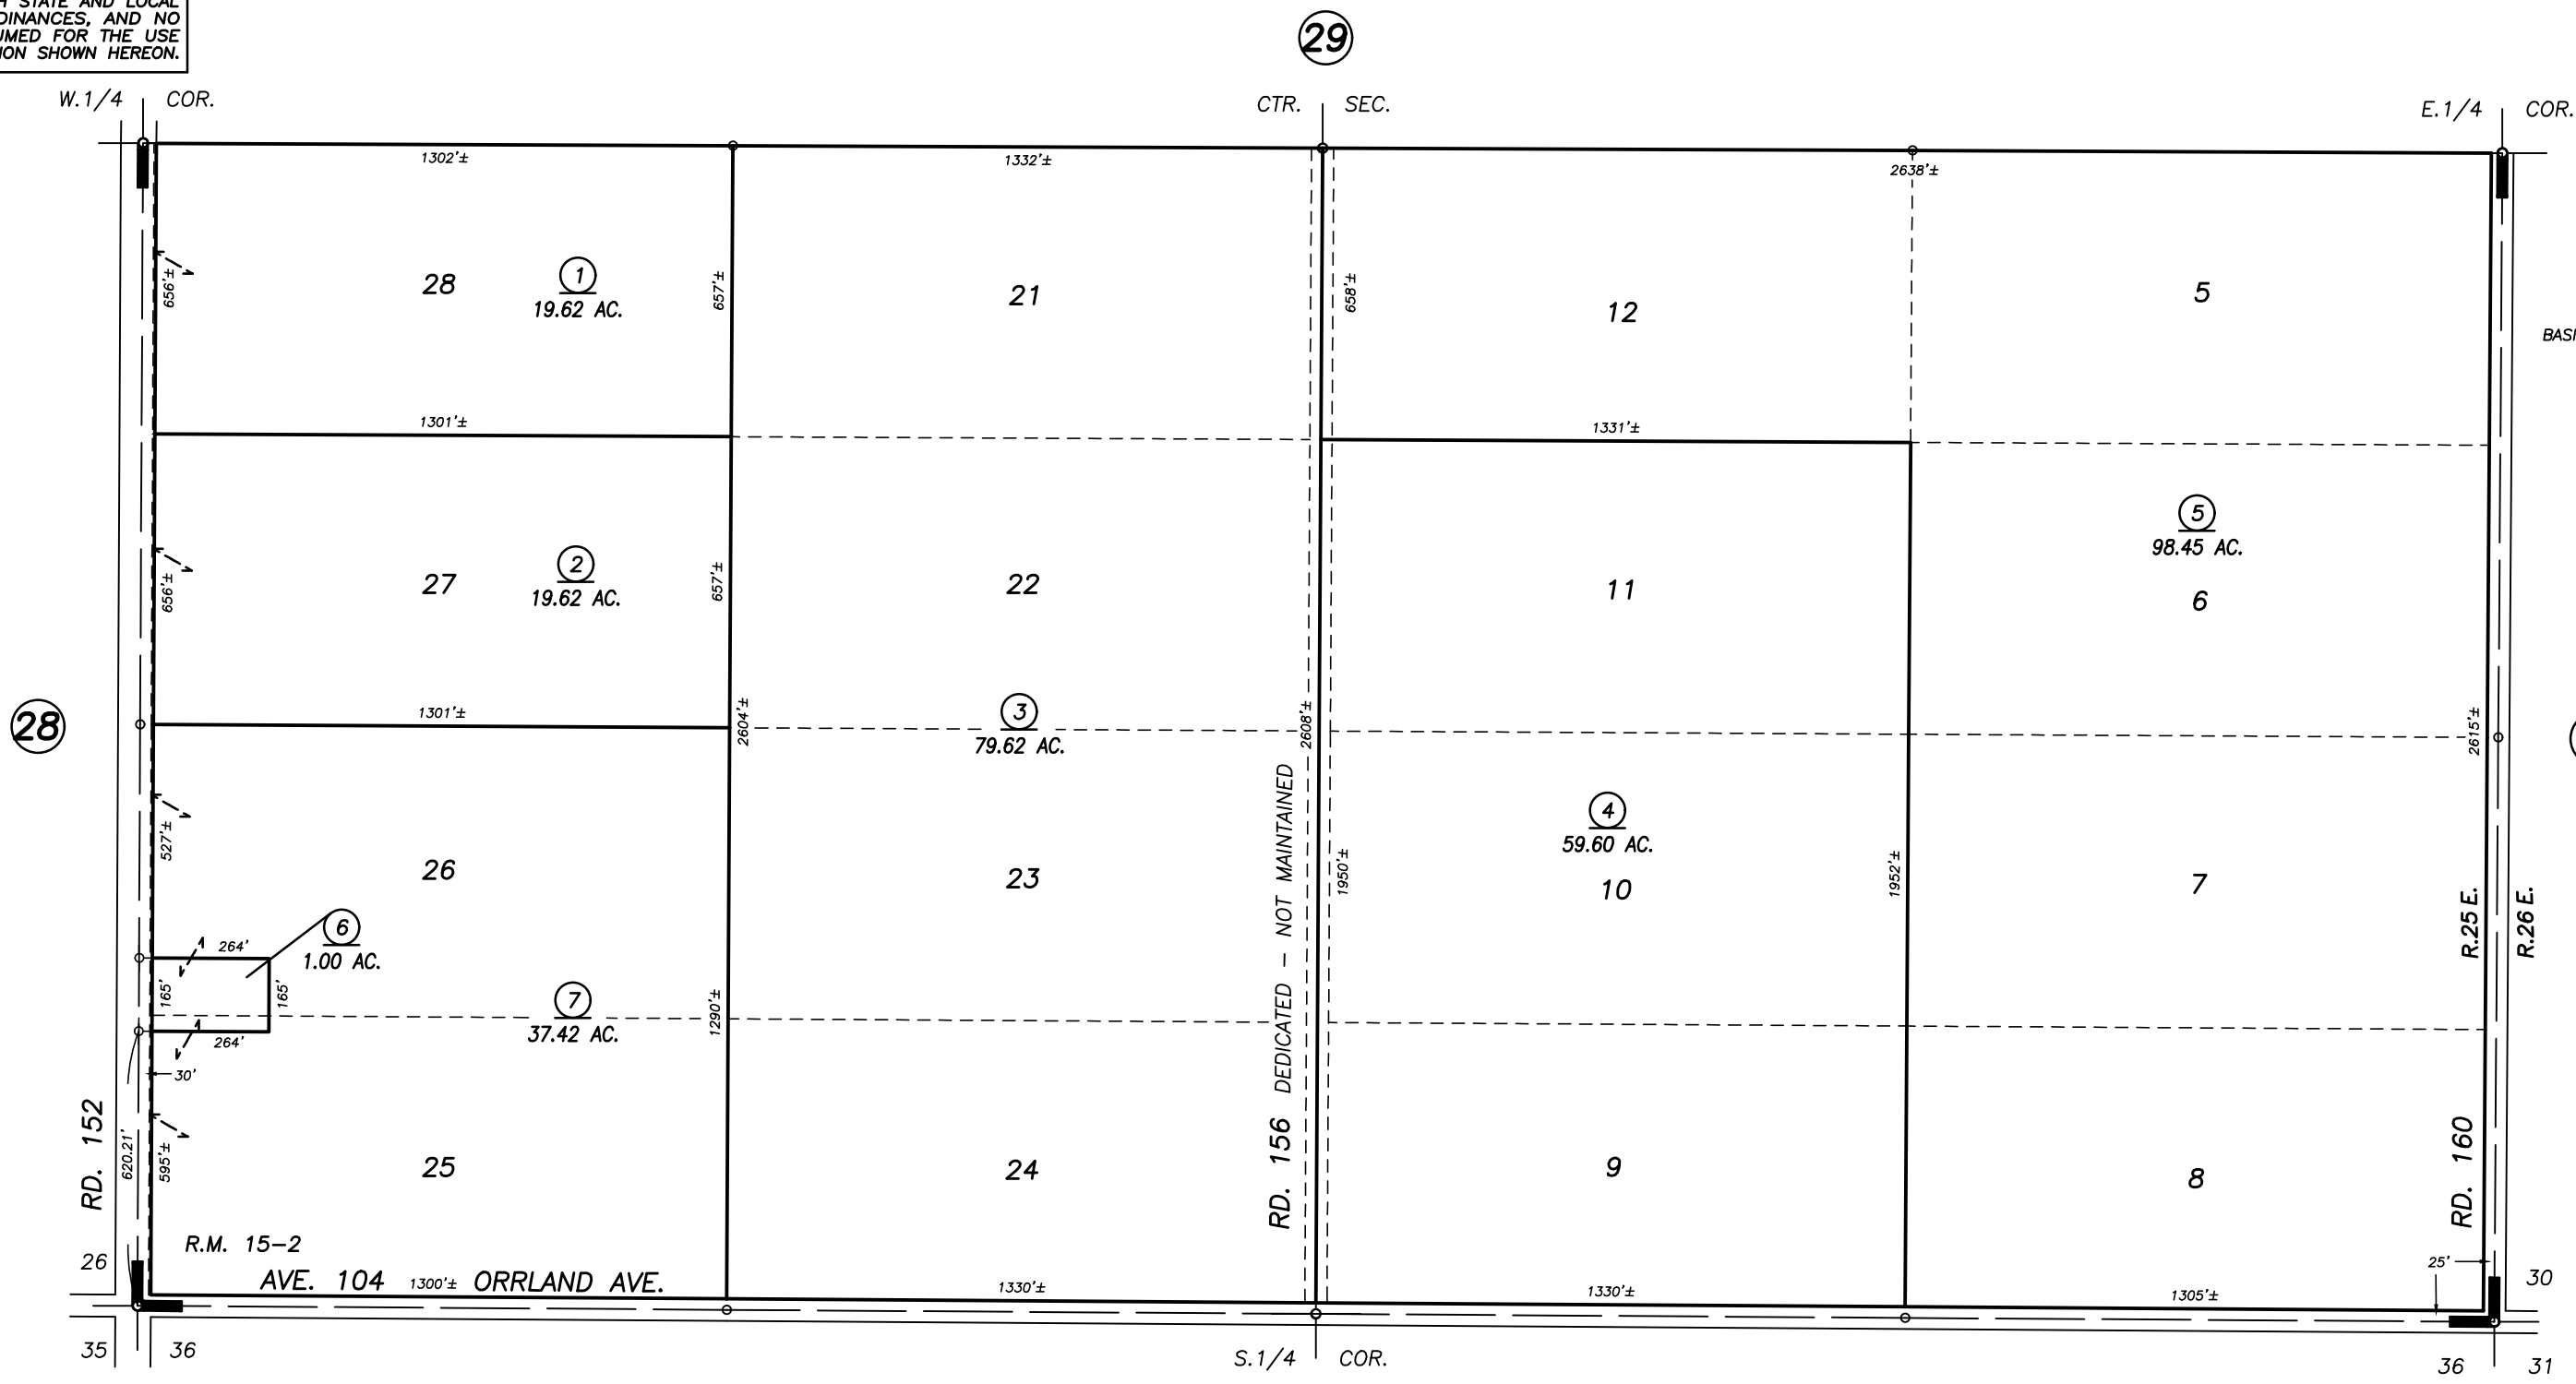
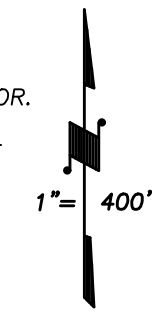


S1/2 OF SEC.25, T.22S., R.25E., M.D.B.&M.

Tax Area Codes 300-30
124-001

DISCLAIMER
THIS MAP WAS PREPARED FOR LOCAL PROPERTY ASSESSMENT PURPOSES ONLY AND THE PARCELS SHOWN HEREON MAY NOT COMPLY WITH STATE AND LOCAL SUBDIVISION ORDINANCES, AND NO LIABILITY IS ASSUMED FOR THE USE OF THE INFORMATION SHOWN HEREON.

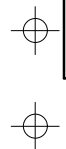

POR. SUMMER HOME TRACT, SUBDIVISION NO. 1, R.M. 15-2

VICINITY OF PIXLEY
ASSESSOR'S MAPS BK. 300 , PG. 30
COUNTY OF TULARE, CALIFORNIA, U.S.A.

NOTE: Assessor's Parcel Numbers Shown in Circles (1) (123)
Assessor's Block Numbers Shown in Elipses (1) (123)

2002-0021997	04/05/2004	KMS
REVISION	DATE	TECH