

DISCLAIMER



THIS MAP WAS PREPARED FOR LOCAL PROPERTY ASSESSMENT PURPOSES ONLY. THE PARCELS SHOWN HEREON MAY NOT COMPLY WITH STATE AND LOCAL SUBDIVISION ORDINANCES. NO LIABILITY IS ASSUMED FOR THE USE OF THE INFORMATION HEREON.

REVISED: 10/29/2019
REASON: 2011-0015442
CAD TECH: AL

SEC. 6 T.22S., R.27E., M.D.B. & M.

TAX CODE AREA 302-06
132-002

BK.240

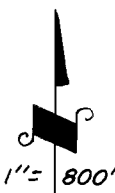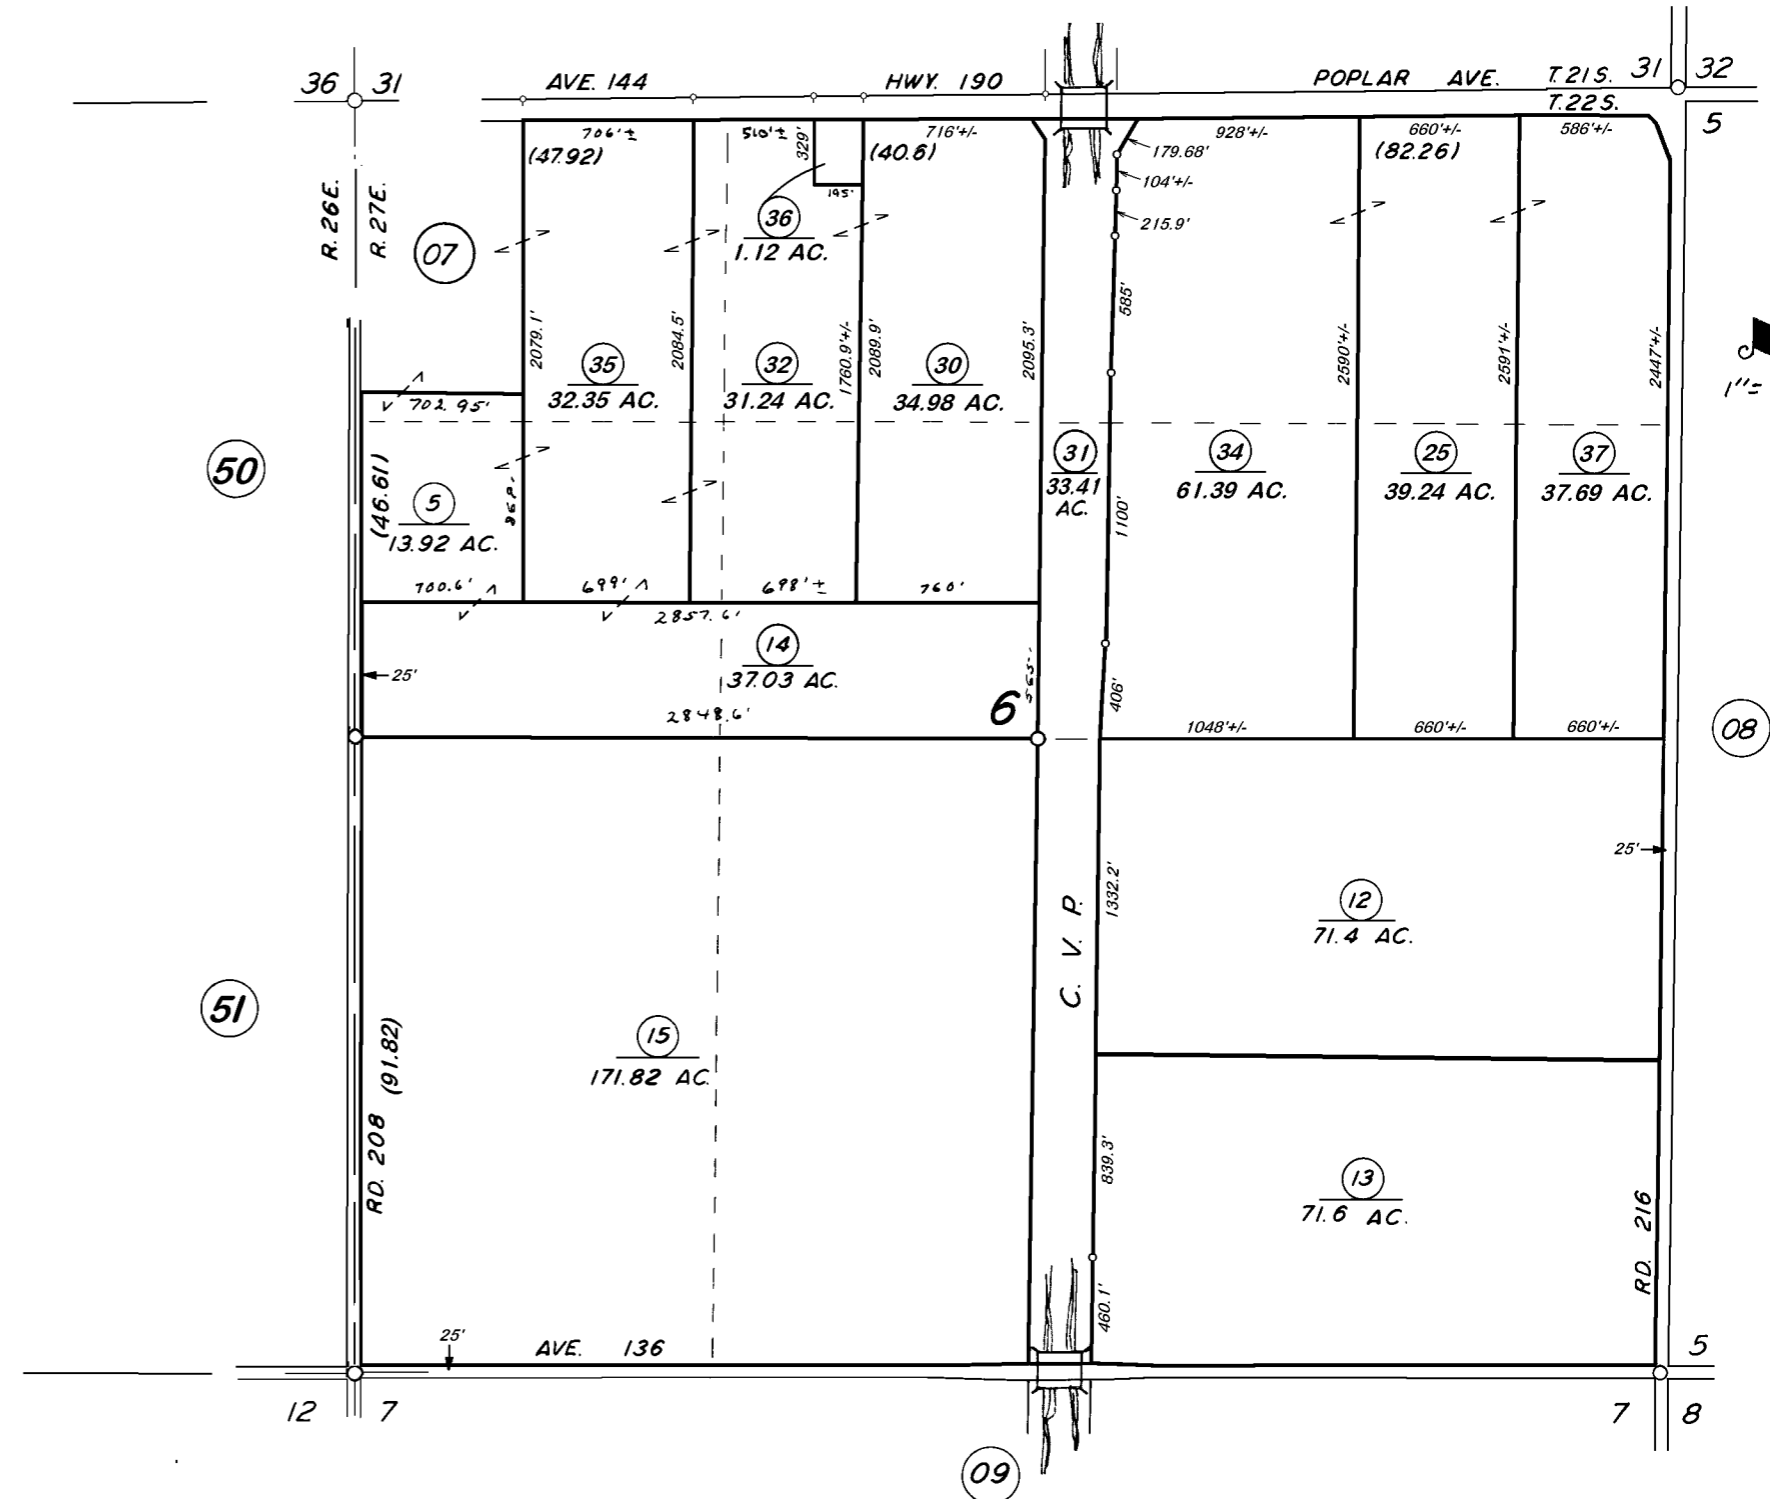

VICINITY OF PORTERVILLE
ASSESSOR'S MAPS BK. 302, PG. 06.
COUNTY OF TULARE, CALIF.

NOTE — ASSESSOR'S BLOCK NUMBERS SHOWN IN ELLIPSES
ASSESSOR'S PARCEL NUMBERS SHOWN IN CIRCLES

