

DISCLAIMER

THIS MAP WAS PREPARED FOR LOCAL PROPERTY ASSESSMENT PURPOSES ONLY. THE PARCELS SHOWN HEREON MAY NOT COMPLY WITH STATE AND LOCAL SUBDIVISION ORDINANCES. NO LIABILITY IS ASSUMED FOR THE USE OF THE INFORMATION HEREON.

REVISED: 05/21/2014
REASON: 1979-0075236
CAD TECH: LLB

S. 1/2 SEC. 7 T. 22 S., R. 27 E., M.D.B. & M.


TAX CODE AREA

302-10

126-001

126-003

004-149

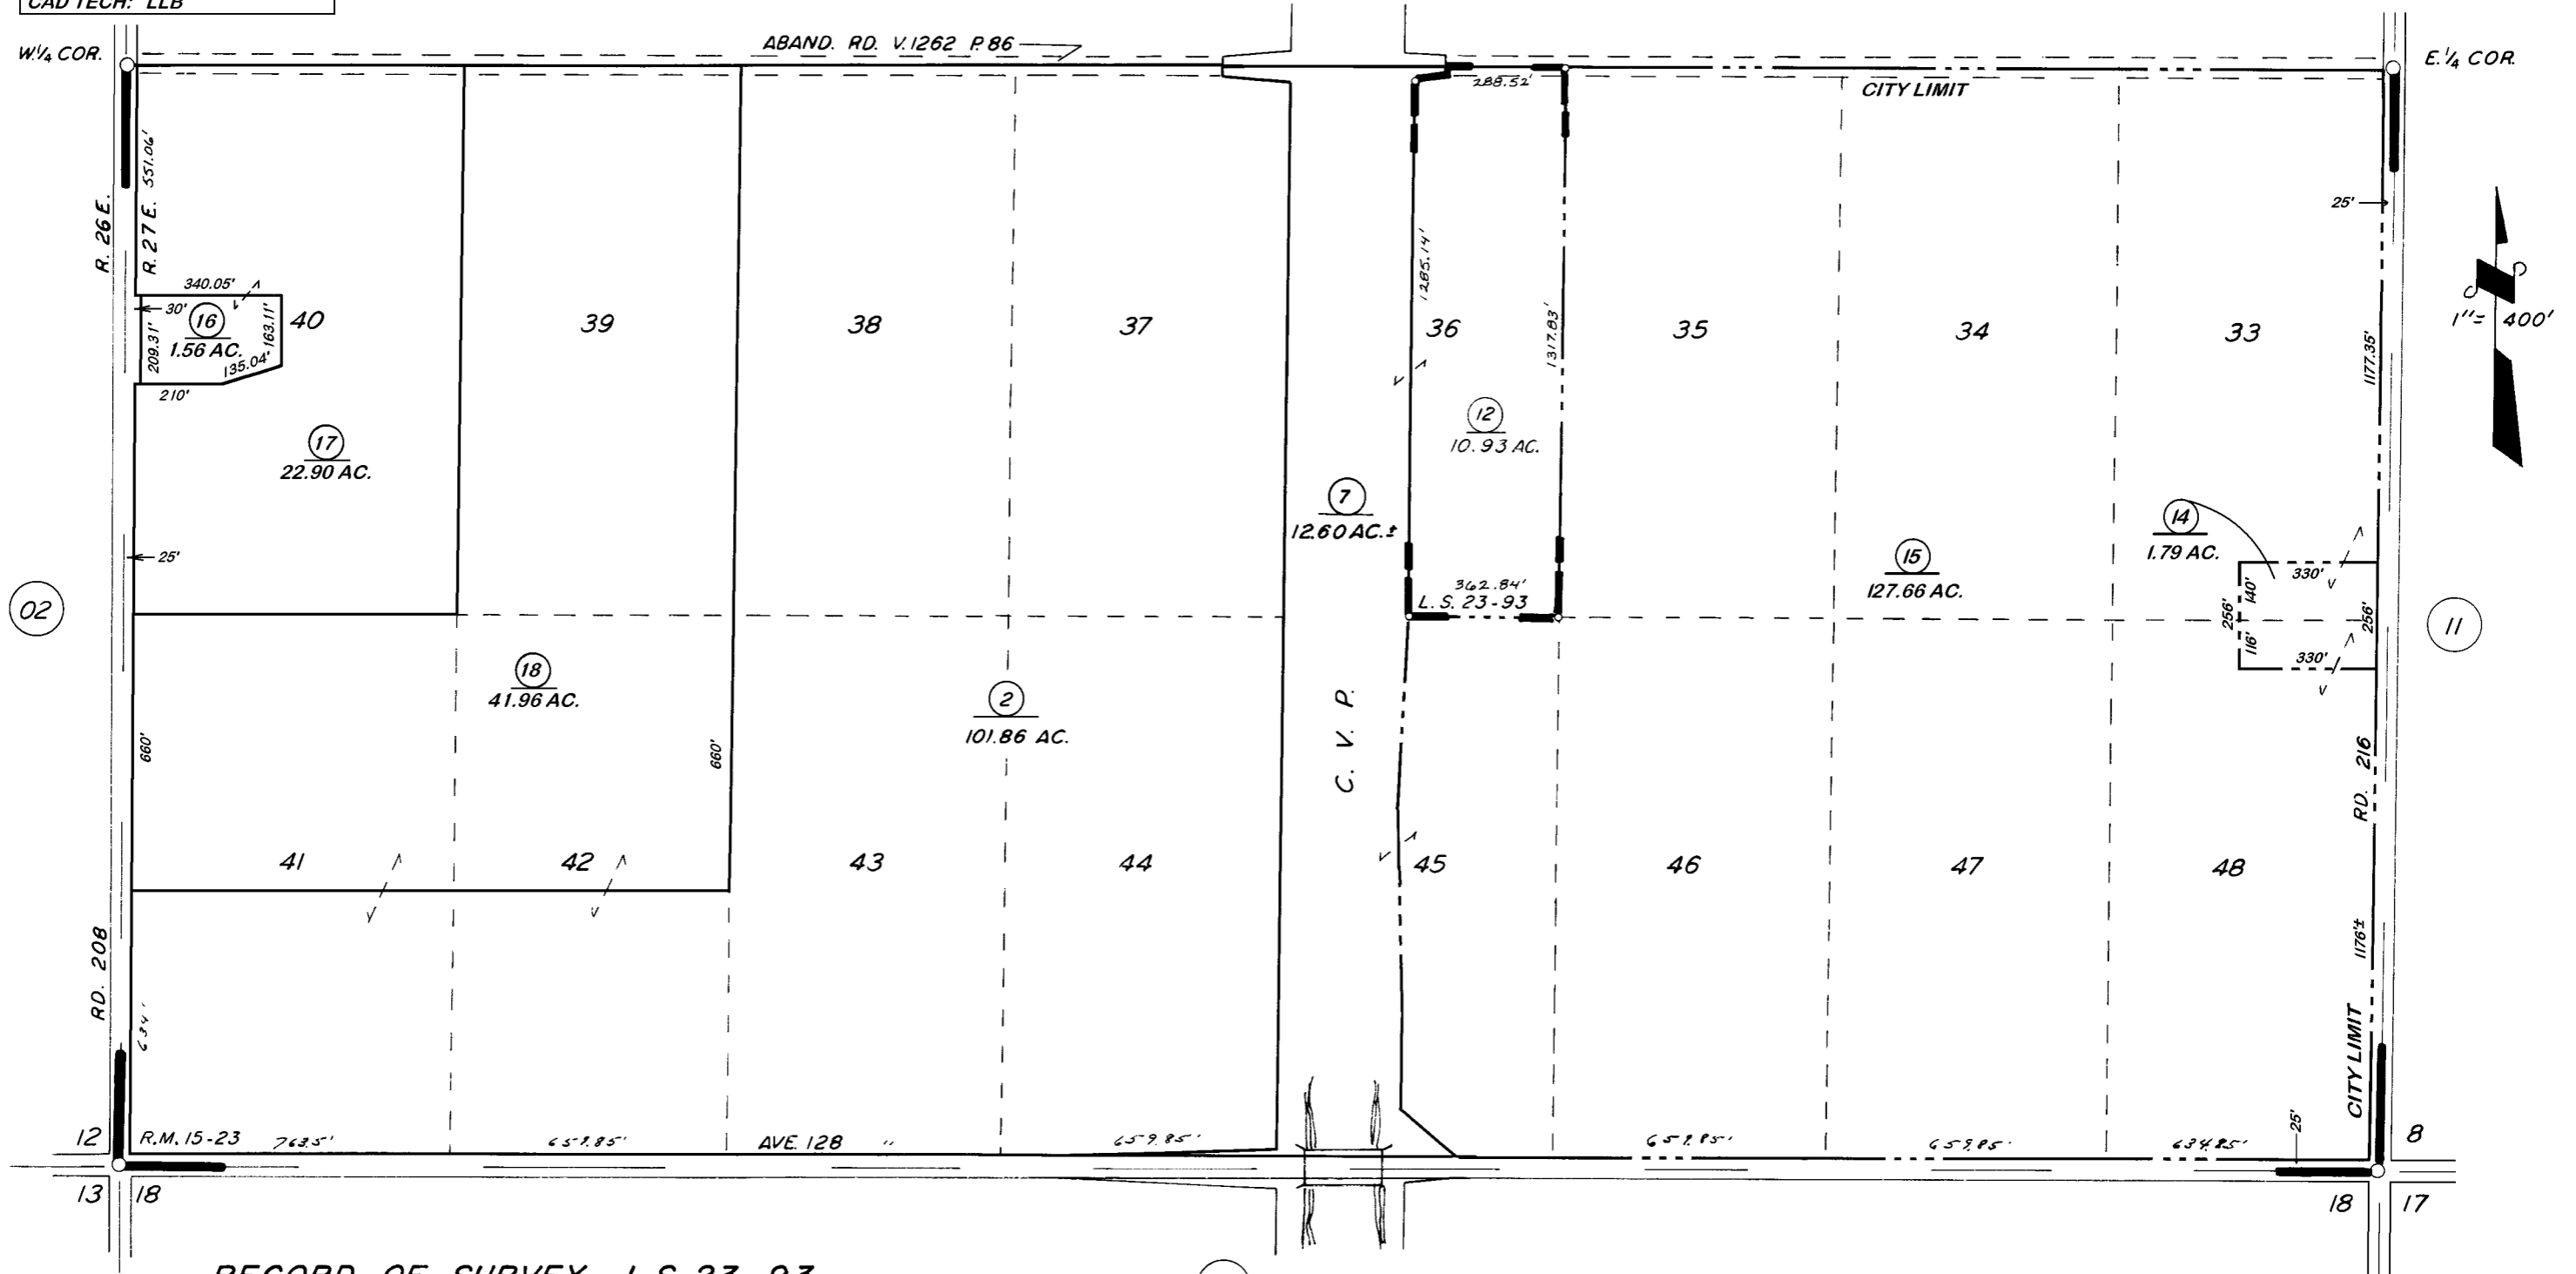

RECORD OF SURVEY L.S. 23-93
POR. PORTERVILLE FRUIT & FARMS TR. R.M. 15-23

VICINITY OF PORTERVILLE
ASSESSOR'S MAPS BK. 302, PG. 10.
COUNTY OF TULARE, CALIF.

NOTE -- ASSESSOR'S BLOCK NUMBERS SHOWN IN ELLIPSES
ASSESSOR'S PARCEL NUMBERS SHOWN IN CIRCLES