

DISCLAIMER



THIS MAP WAS PREPARED FOR LOCAL PROPERTY ASSESSMENT PURPOSES ONLY. THE PARCELS SHOWN HEREON MAY NOT COMPLY WITH STATE AND LOCAL SUBDIVISION ORDINANCES. NO LIABILITY IS ASSUMED FOR THE USE OF THE INFORMATION HEREON.

REVISED: 08/22/2007
REASON: 2005-0058631
CAD TECH: MLC

N 1/2 SEC. 27 & SEC. 28, T. 22 S., R. 27 E., M. D. B. & M.

TAX CODE AREA 302-16

094-000
144-001

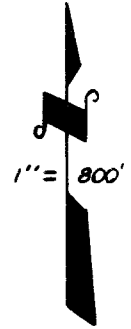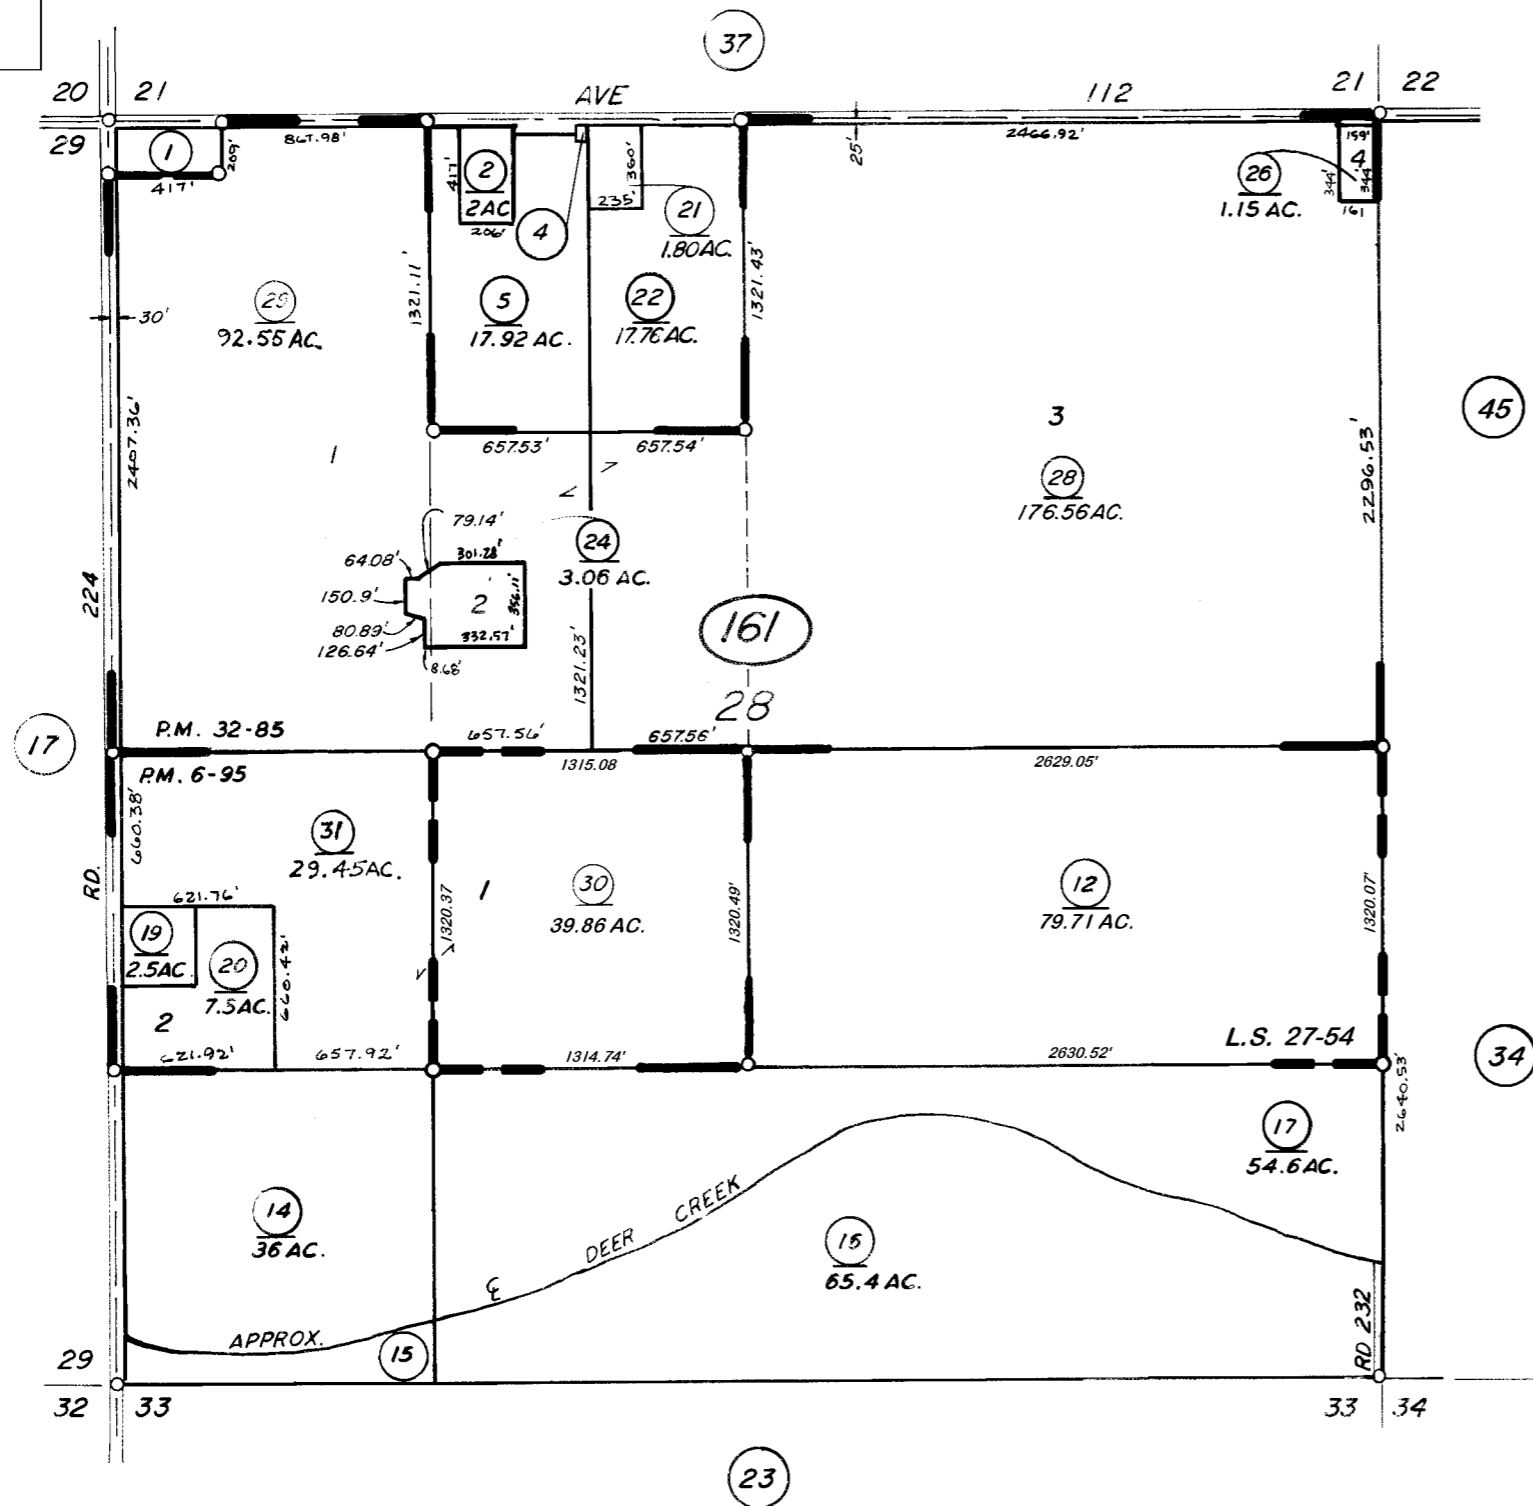

POR. CAMPO VERDE COLONY R.M. 7-43
 PARCEL MAP 595 P.M. 6-95
 PARCEL MAP 3184 P.M. 32-85
 RECORD OF SURVEY L.S. 27-54

ASSESSOR'S MAPS BK. 302 PG. 16
 COUNTY OF TULARE, CALIF.

NOTE—ASSESSOR'S BLOCK NUMBERS SHOWN IN ELLIPSES
 ASSESSOR'S PARCEL NUMBERS SHOWN IN CIRCLES