

DISCLAIMER


THIS MAP WAS PREPARED FOR LOCAL PROPERTY ASSESSMENT PURPOSES ONLY. THE PARCELS SHOWN HEREON MAY NOT COMPLY WITH STATE AND LOCAL SUBDIVISION ORDINANCES. NO LIABILITY IS ASSUMED FOR THE USE OF THE INFORMATION HEREON.

REVISED: 3/09/2021
REASON: 2020-0054445
CAD TECH: NFL

N 1/2 OF SW 1/4 SEC. 34 T.22S., R.27E., M.D.B. & M.

TAX CODE AREA
144-001

302-22

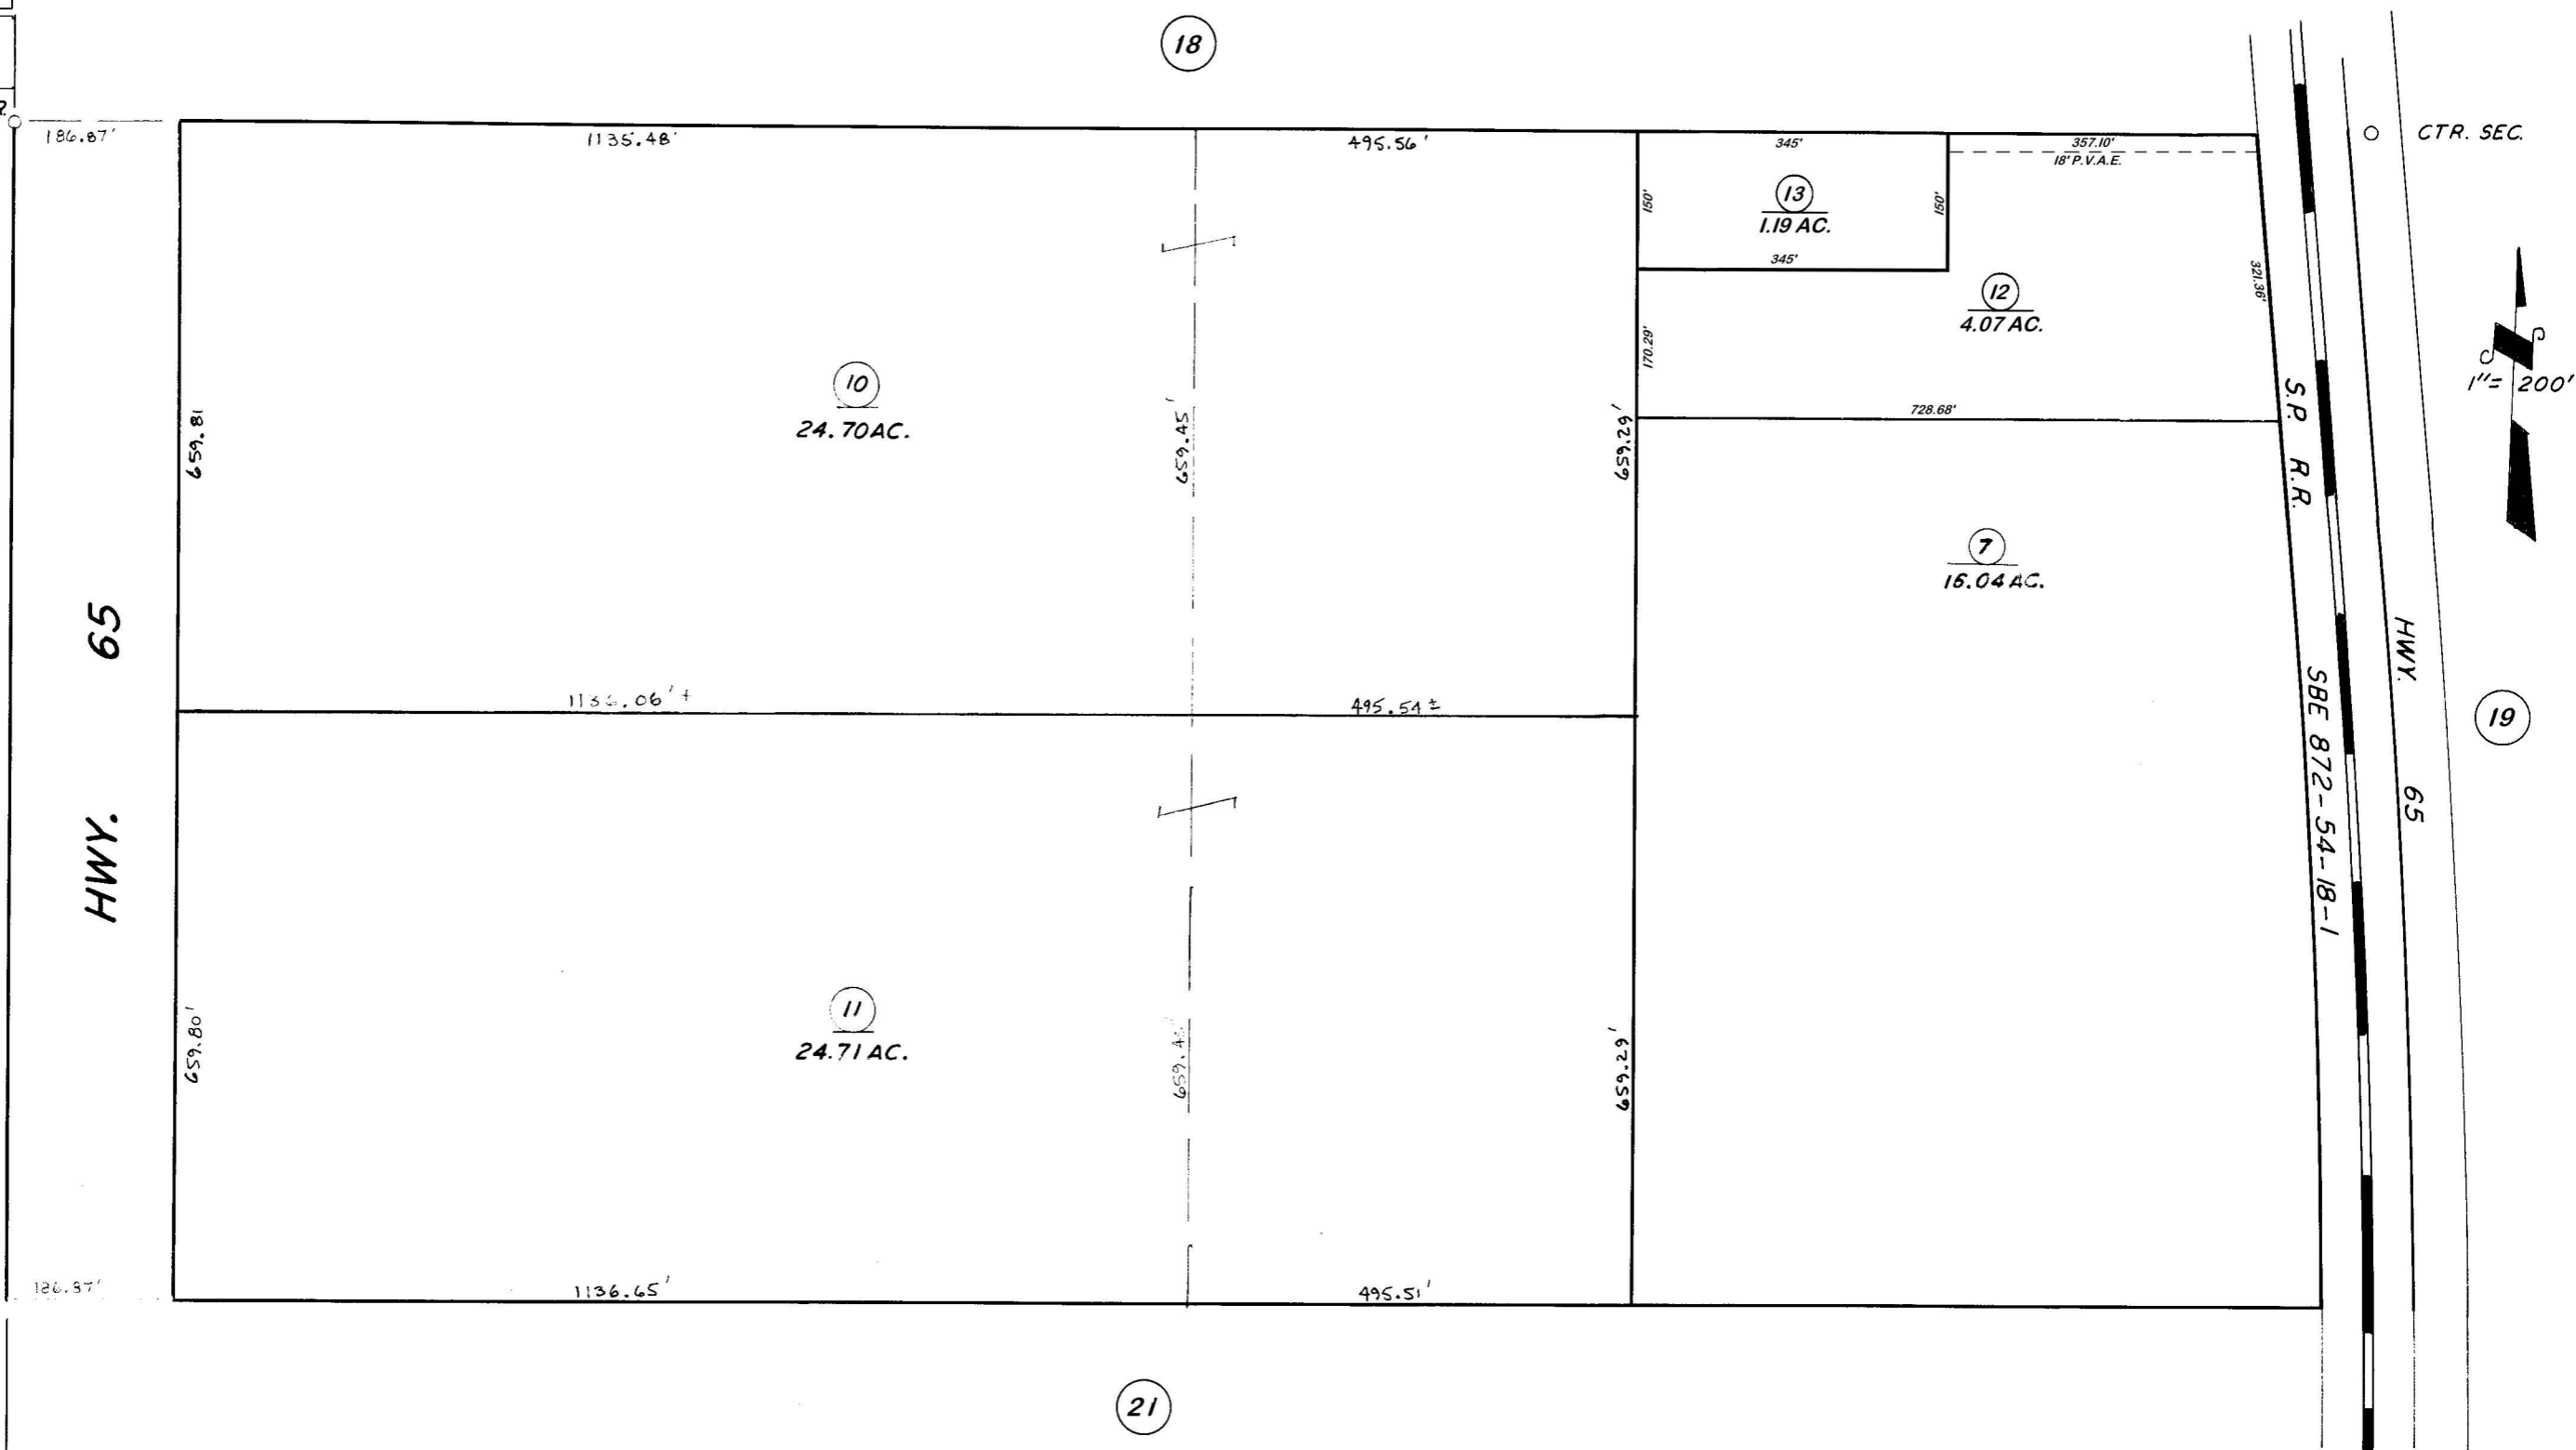

VICINITY OF TERRA BELLA
ASSESSOR'S MAPS BK. 302, PG. 22.
COUNTY OF TULARE, CALIF.

NOTE -- ASSESSOR'S BLOCK NUMBERS SHOWN IN ELLIPSES
ASSESSOR'S PARCEL NUMBERS SHOWN IN CIRCLES

