


DISCLAIMER
THIS MAP WAS PREPARED FOR LOCAL PROPERTY ASSESSMENT PURPOSES ONLY. THE PARCELS SHOWN HEREON MAY NOT COMPLY WITH STATE AND LOCAL SUBDIVISION ORDINANCES. NO LIABILITY IS ASSUMED FOR THE USE OF THE INFORMATION HEREON.

REVISED: 05/20/2014
REASON: 2013-0059799
CAD TECH: ASG

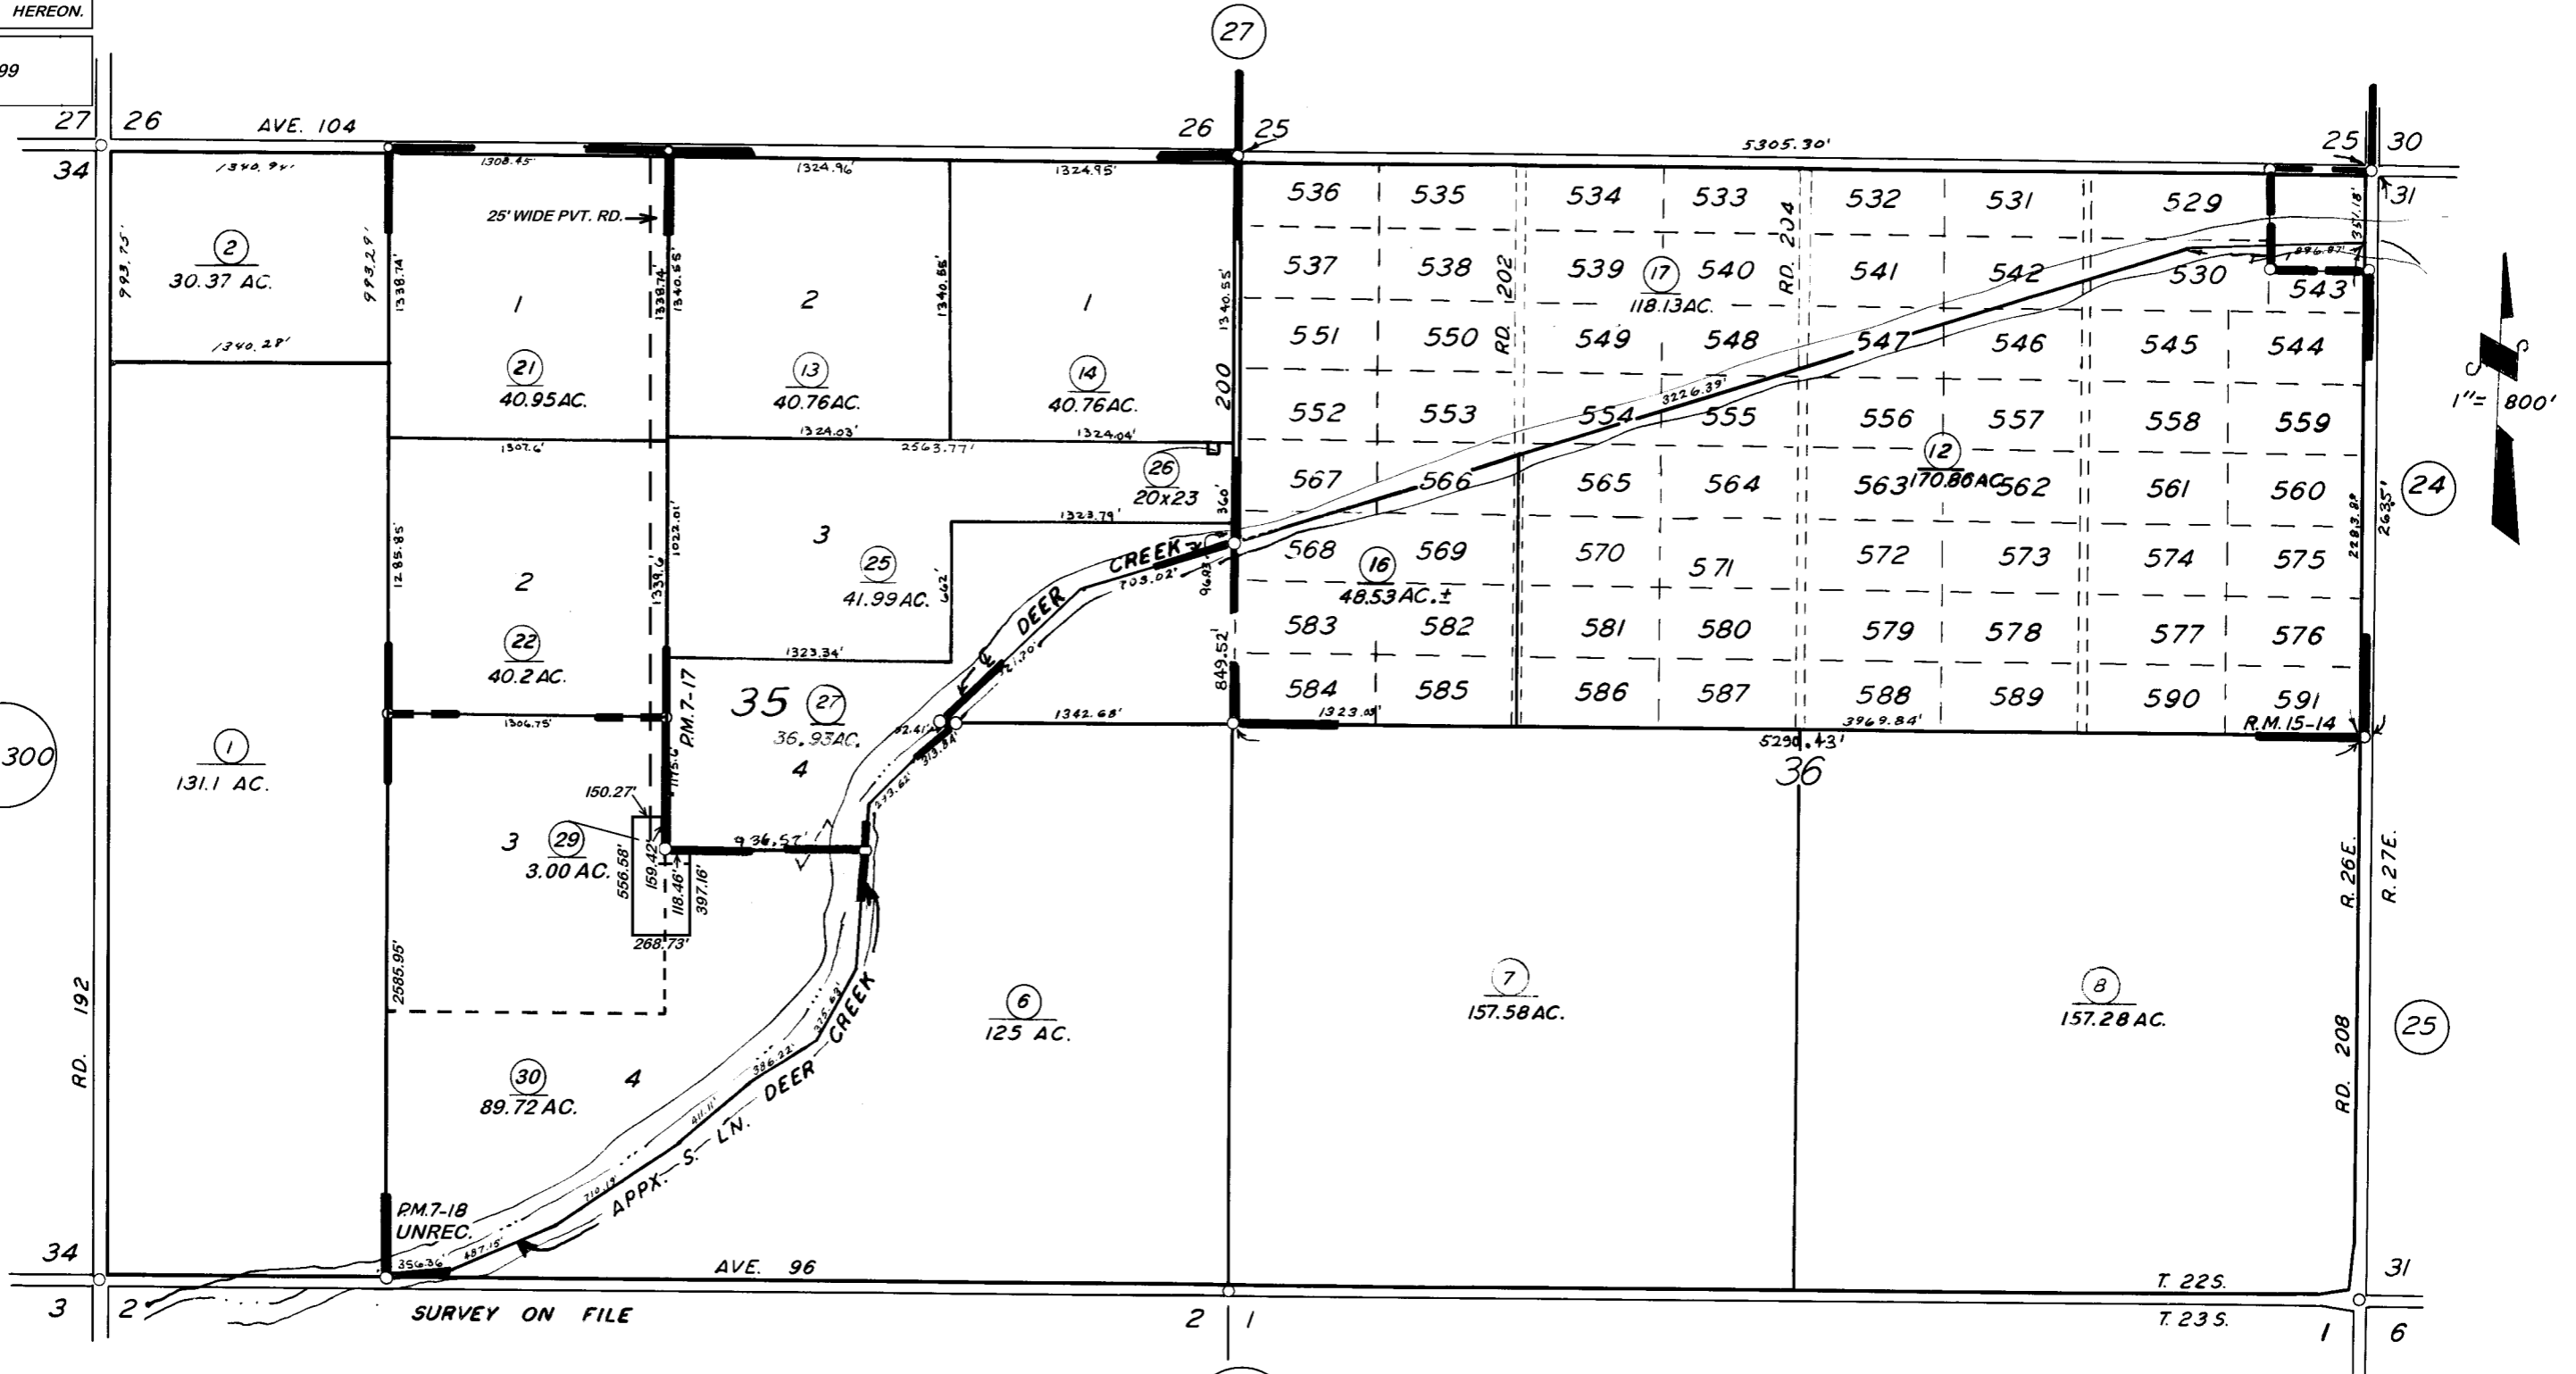

BK. 300

BK. 318

POR. WEATHERBY'S SUB. HOMES R.M. 15-14
PARCEL MAP 617, P.M. 7-17
PARCEL MAP 618, P.M. 7-18
GONZALEZ SURVEY, (PLA. 13-012), UNREC.

VICINITY OF TERRA BELLA
ASSESSOR'S MAPS BK. 302, PG. 26.
COUNTY OF TULARE, CALIF.

NOTE — ASSESSOR'S BLOCK NUMBERS SHOWN IN ELLIPSES
ASSESSOR'S PARCEL NUMBERS SHOWN IN CIRCLES