
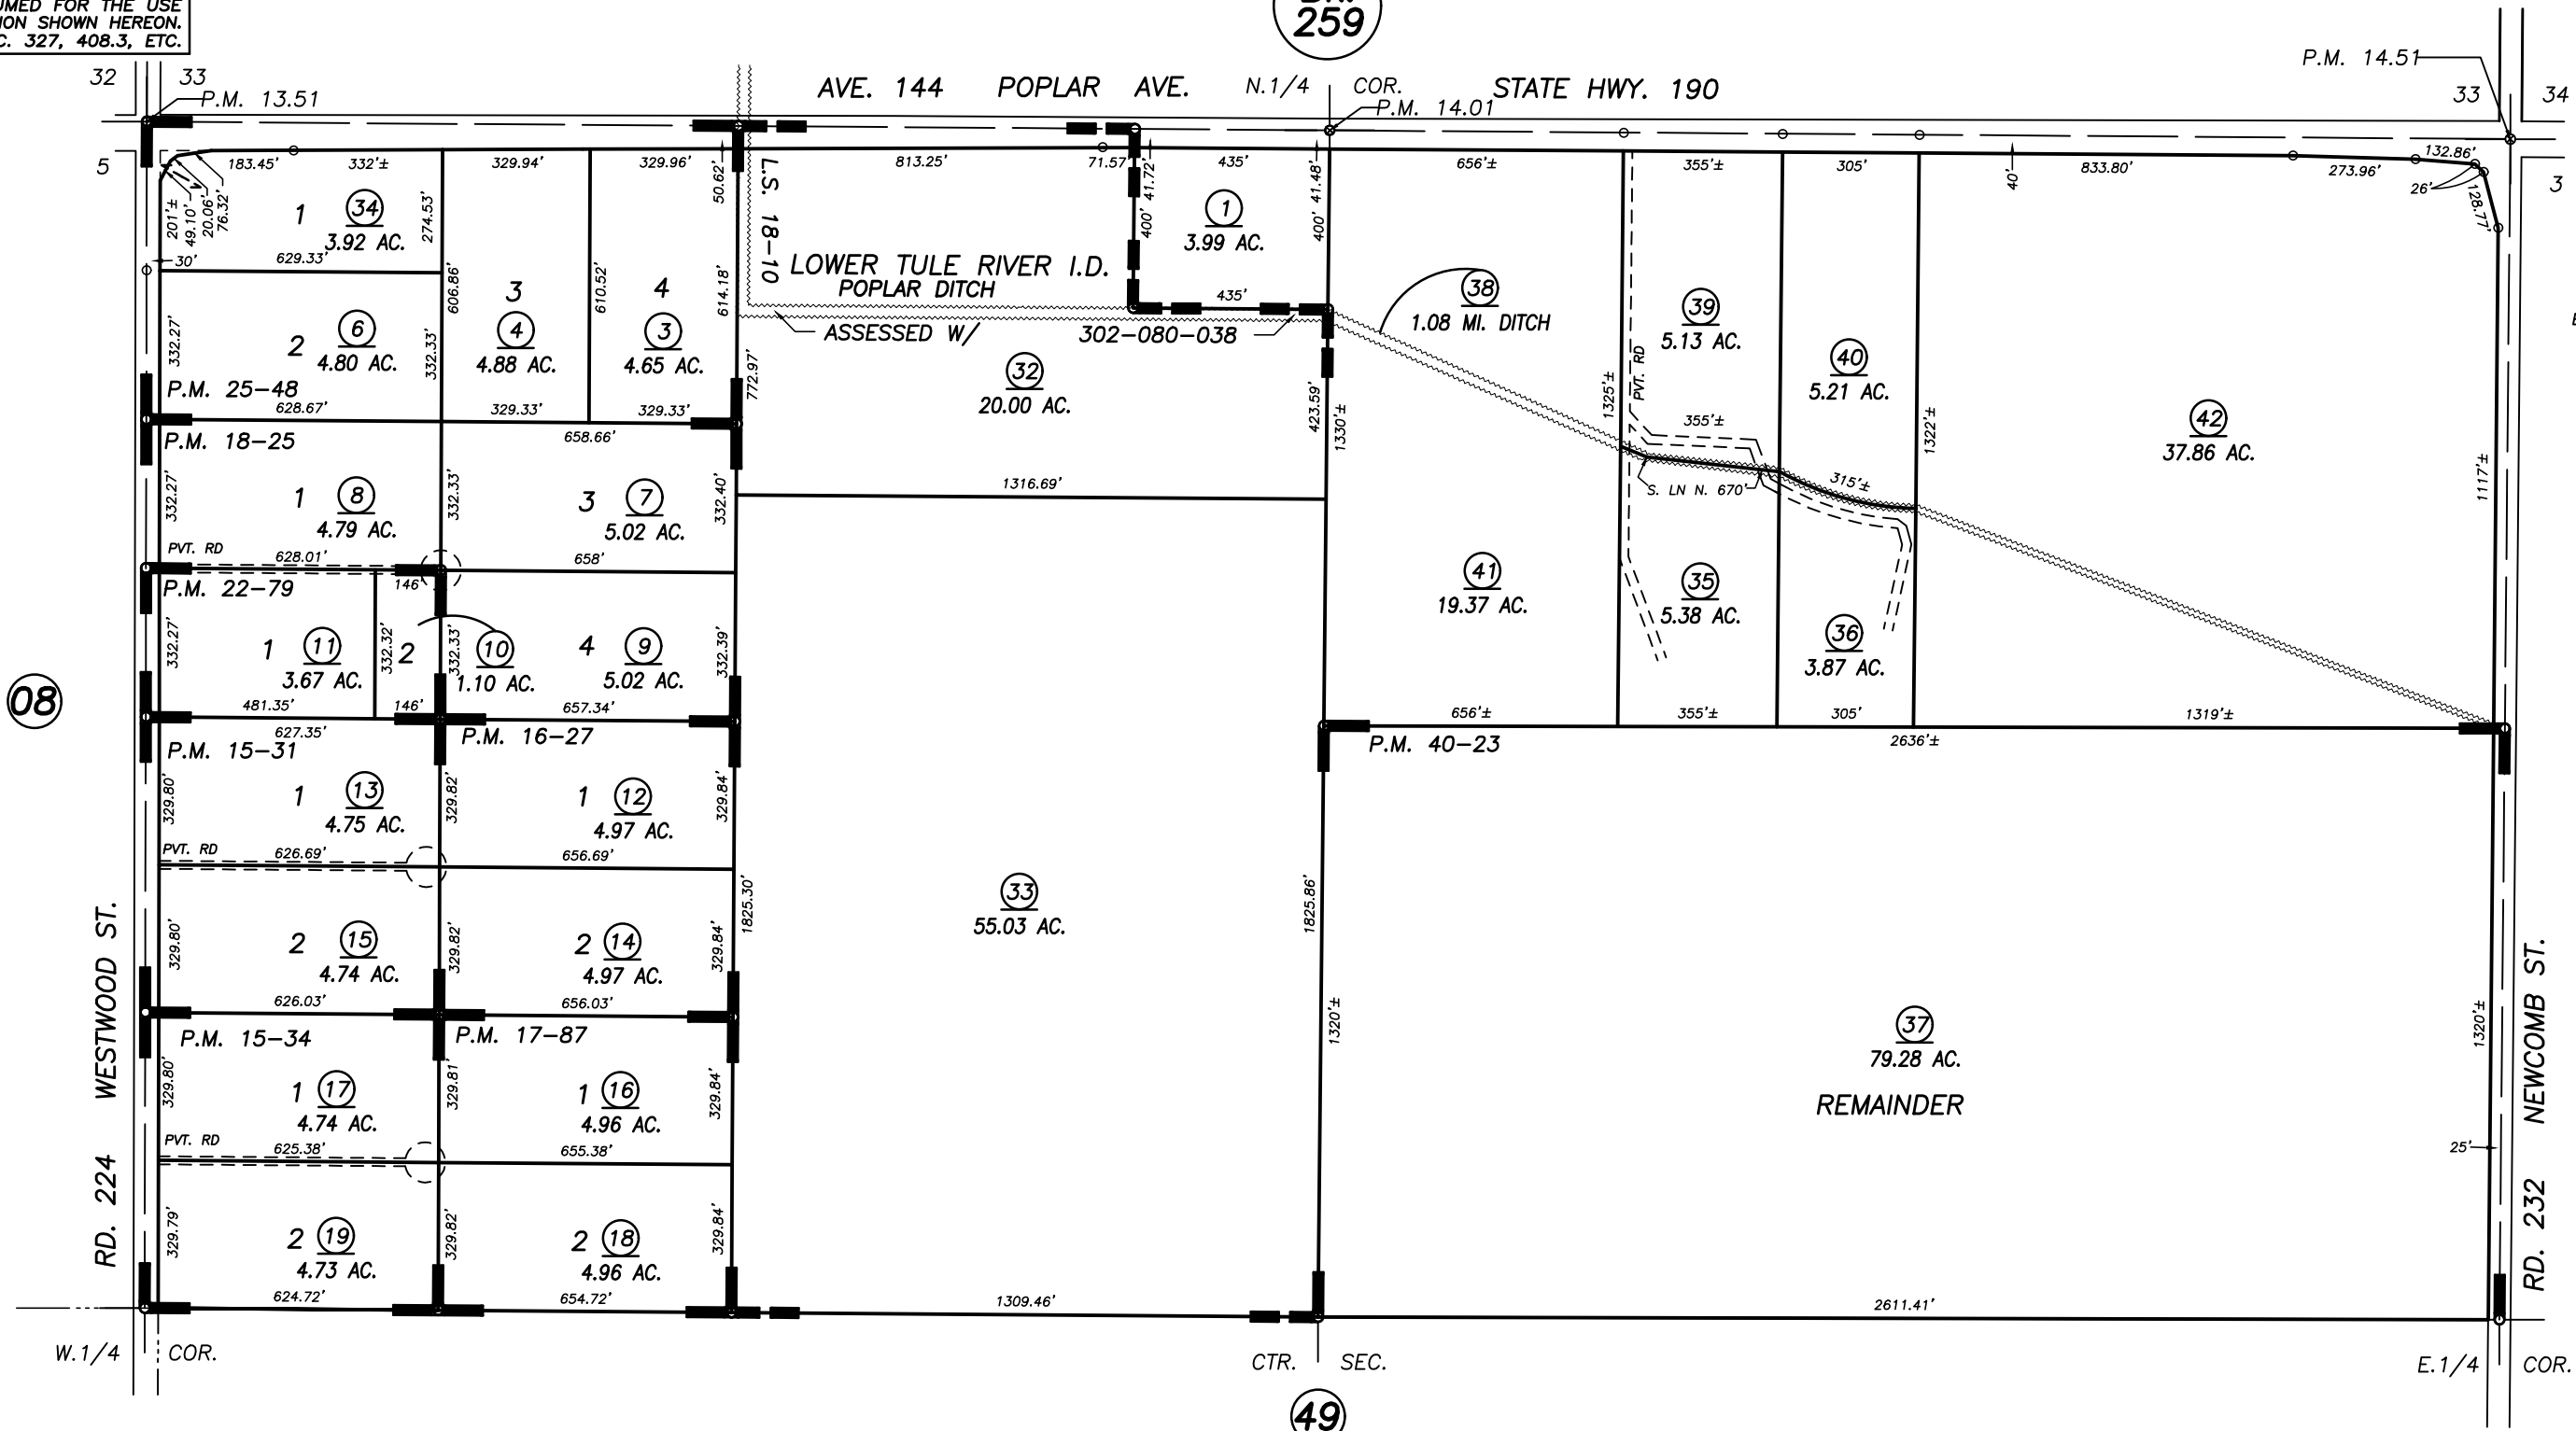


N1/2 SEC.4, T.22S., R.27E.,M.D.B.&M.

Tax Area Codes 302-32  
126-001

**DISCLAIMER**  
THIS MAP WAS PREPARED FOR LOCAL PROPERTY ASSESSMENT PURPOSES ONLY AND THE PARCELS SHOWN HEREON MAY NOT COMPLY WITH STATE AND LOCAL SUBDIVISION ORDINANCES, AND NO LIABILITY IS ASSUMED FOR THE USE OF THE INFORMATION SHOWN HEREON. R & T CODE SEC. 327, 408.3, ETC.

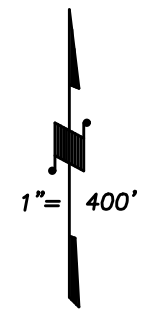

PARCEL MAP NO. 1430, P.M. 15-31  
 PARCEL MAP NO. 1433, P.M. 15-34  
 PARCEL MAP NO. 1526, P.M. 16-27  
 PARCEL MAP NO. 1686, P.M. 17-87  
 PARCEL MAP NO. 1724, P.M. 18-25  
 PARCEL MAP NO. 2178, P.M. 22-79

PARCEL MAP NO. 2447, P.M. 25-48  
 RECORD OF SURVEY, L.S. 18-10  
 POR PARCEL MAP NO. 3919, P.M. 40-23

VICINITY OF PORTERVILLE  
 ASSESSOR'S MAPS BK. 302 , PG. 32  
 COUNTY OF TULARE, CALIFORNIA, U.S.A.

NOTE: Assessor's Parcel Numbers Shown in Circles (1) (123)  
 Assessor's Block Numbers Shown in Ellipses (08) (49) (259) (268)

CAD CONVERSION	12/08/2015	GL
REVISION	DATE	TECH