
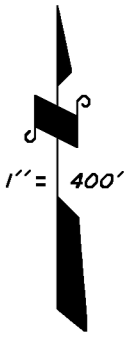


DISCLAIMER

THIS MAP WAS PREPARED FOR LOCAL PROPERTY ASSESSMENT PURPOSES ONLY. THE PARCELS SHOWN HEREON MAY NOT COMPLY WITH STATE AND LOCAL SUBDIVISION ORDINANCES. NO LIABILITY IS ASSUMED FOR THE USE OF THE INFORMATION HEREON.

REVISED: 02/01/2017
 REASON: 1974-0033620
 CAD TECH: GL

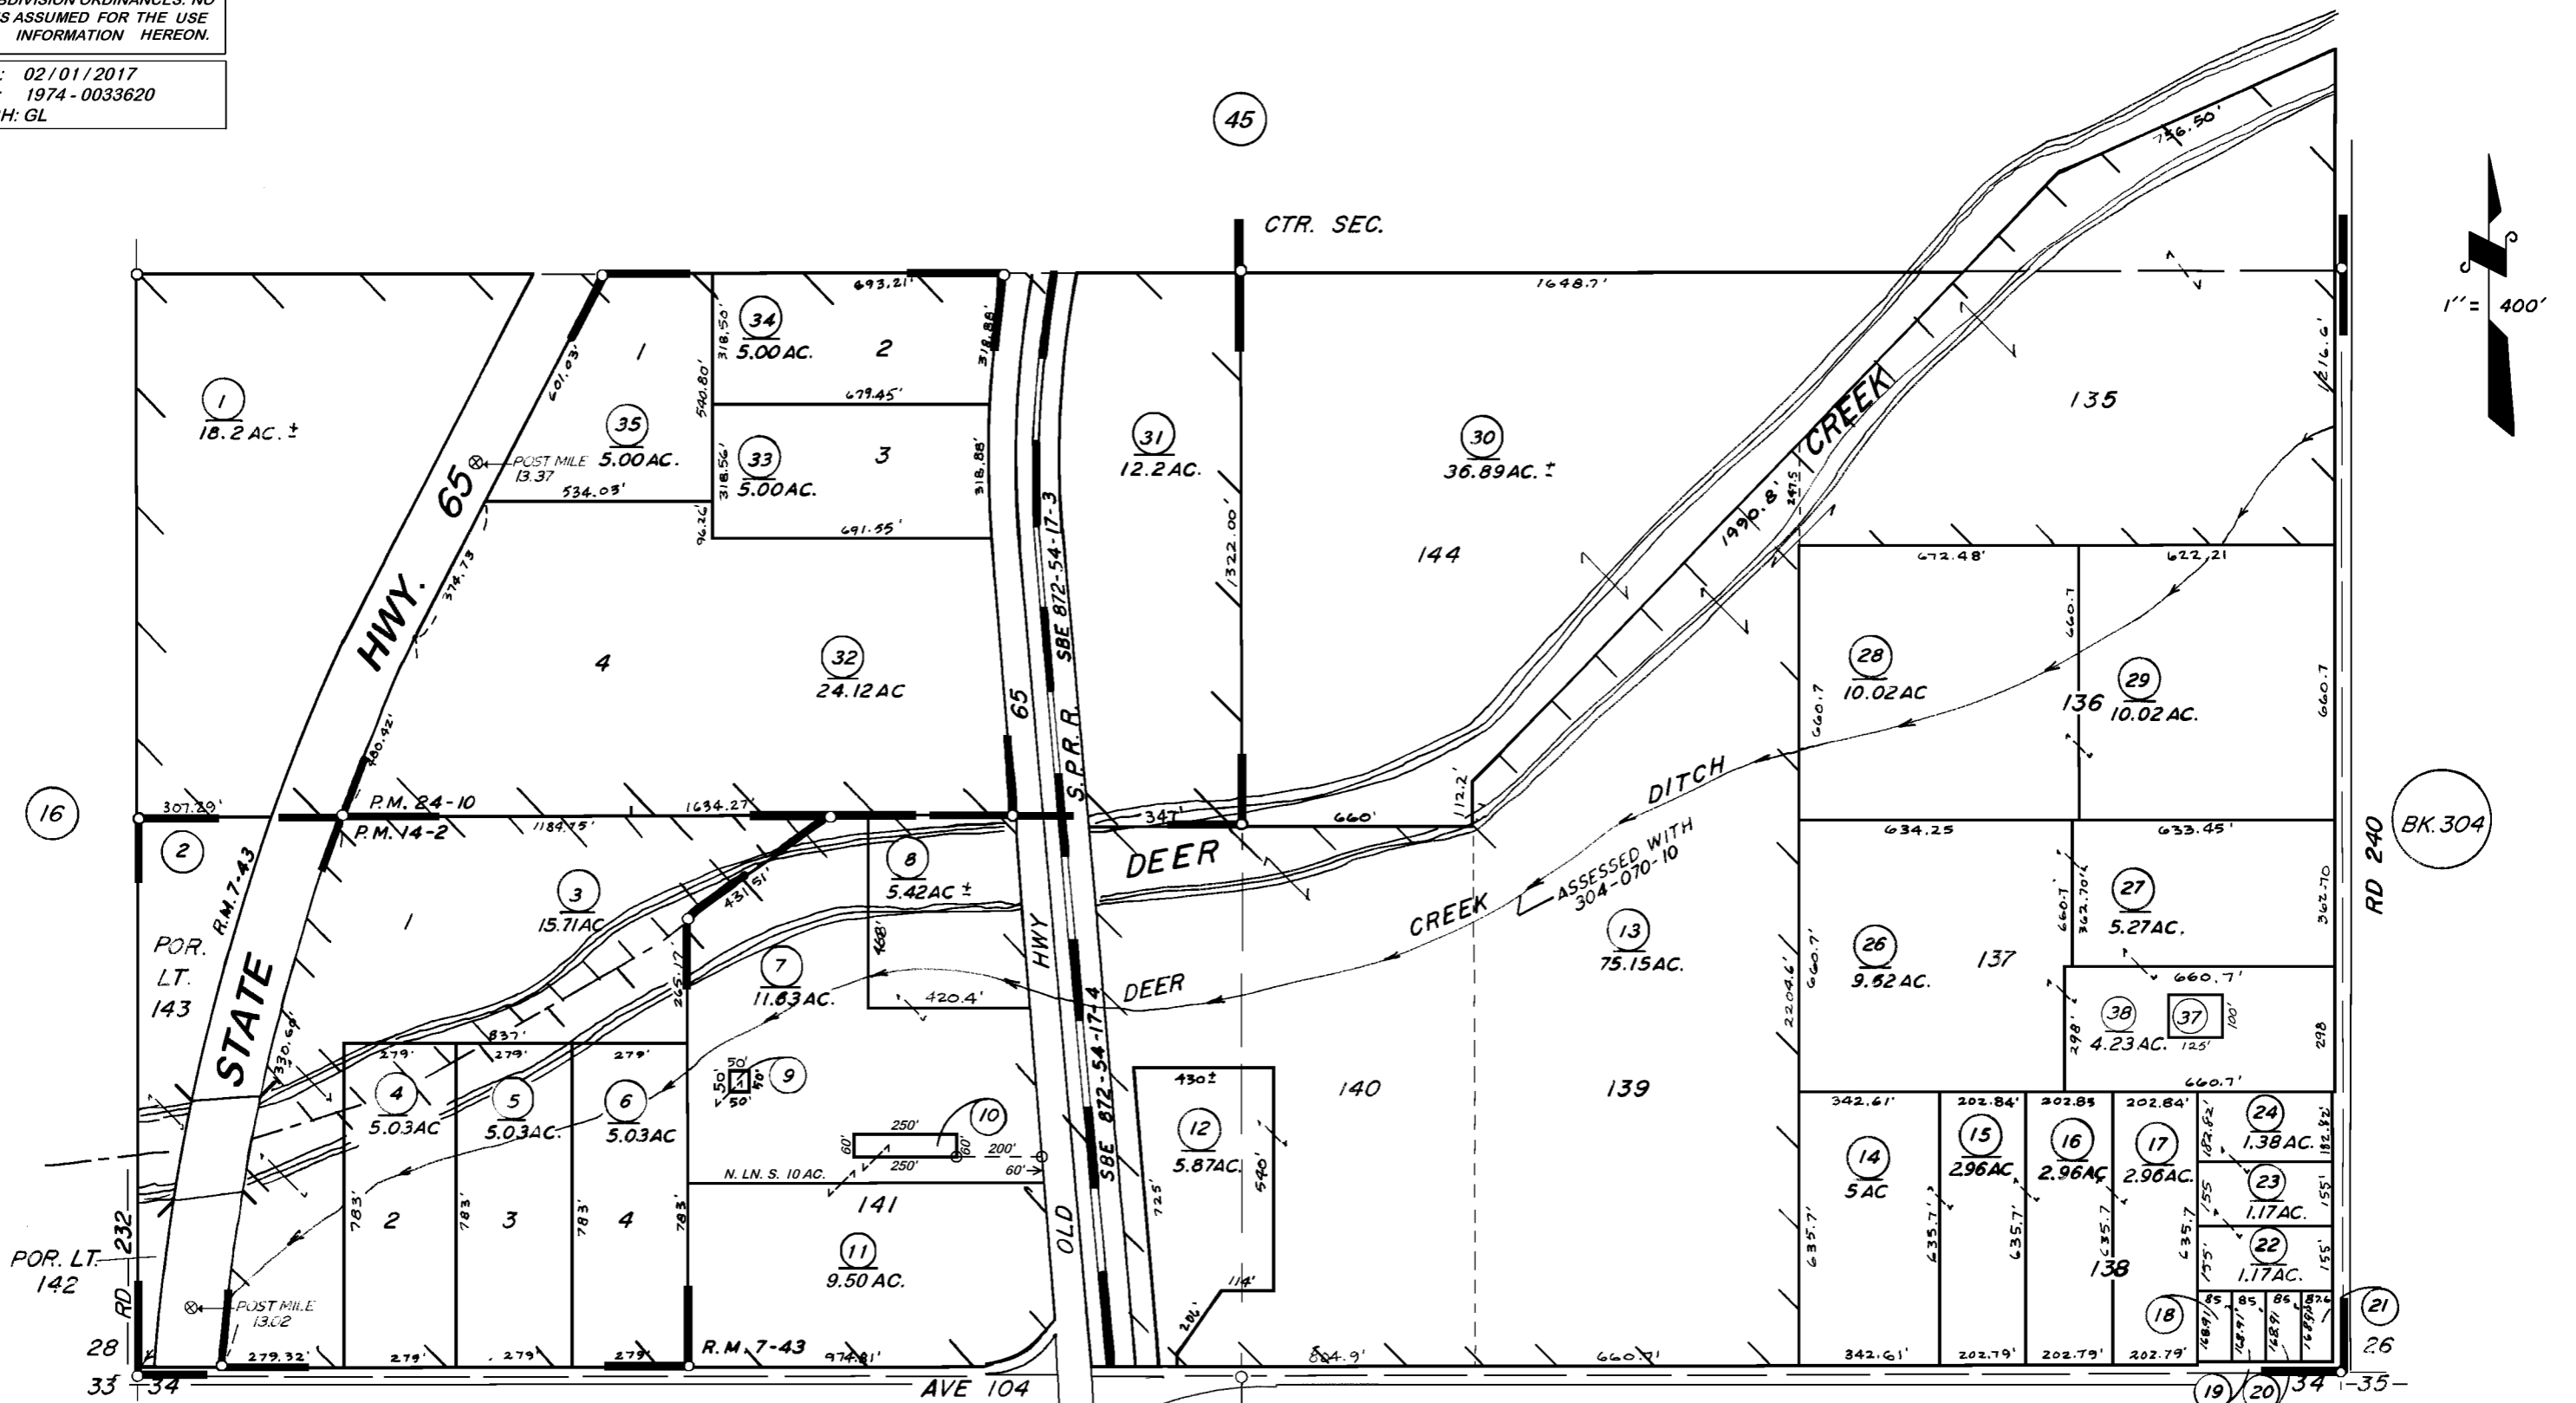

POR. CAMPO VERDE COLONY, R.M. 7-43
 PARCEL MAP 1301, P.M. 14-2
 PARCEL MAP 2309, P.M. 24-10
 POR. RECORD OF SURVEY, L.S. 26-26 (STATE HWY. 65)

VICINITY OF TERRA BELLA
 ASSESSOR'S MAPS BK. 302 PG. 34
 COUNTY OF TULARE, CALIF.

NOTE — ASSESSOR'S BLOCK NUMBERS SHOWN IN ELLIPSES
 ASSESSOR'S PARCEL NUMBERS SHOWN IN CIRCLES