


DISCLAIMER
 THIS MAP WAS PREPARED FOR LOCAL PROPERTY ASSESSMENT PURPOSES ONLY AND THE PARCELS SHOWN HEREON MAY NOT COMPLY WITH STATE AND LOCAL SUBDIVISION ORDINANCES, AND NO LIABILITY IS ASSUMED FOR THE USE OF THE INFORMATION SHOWN HEREON.

N1/2 SEC.13, T.22S., R.26E., M.D.B.&M.

Tax Area Codes **302-41**
 132-002

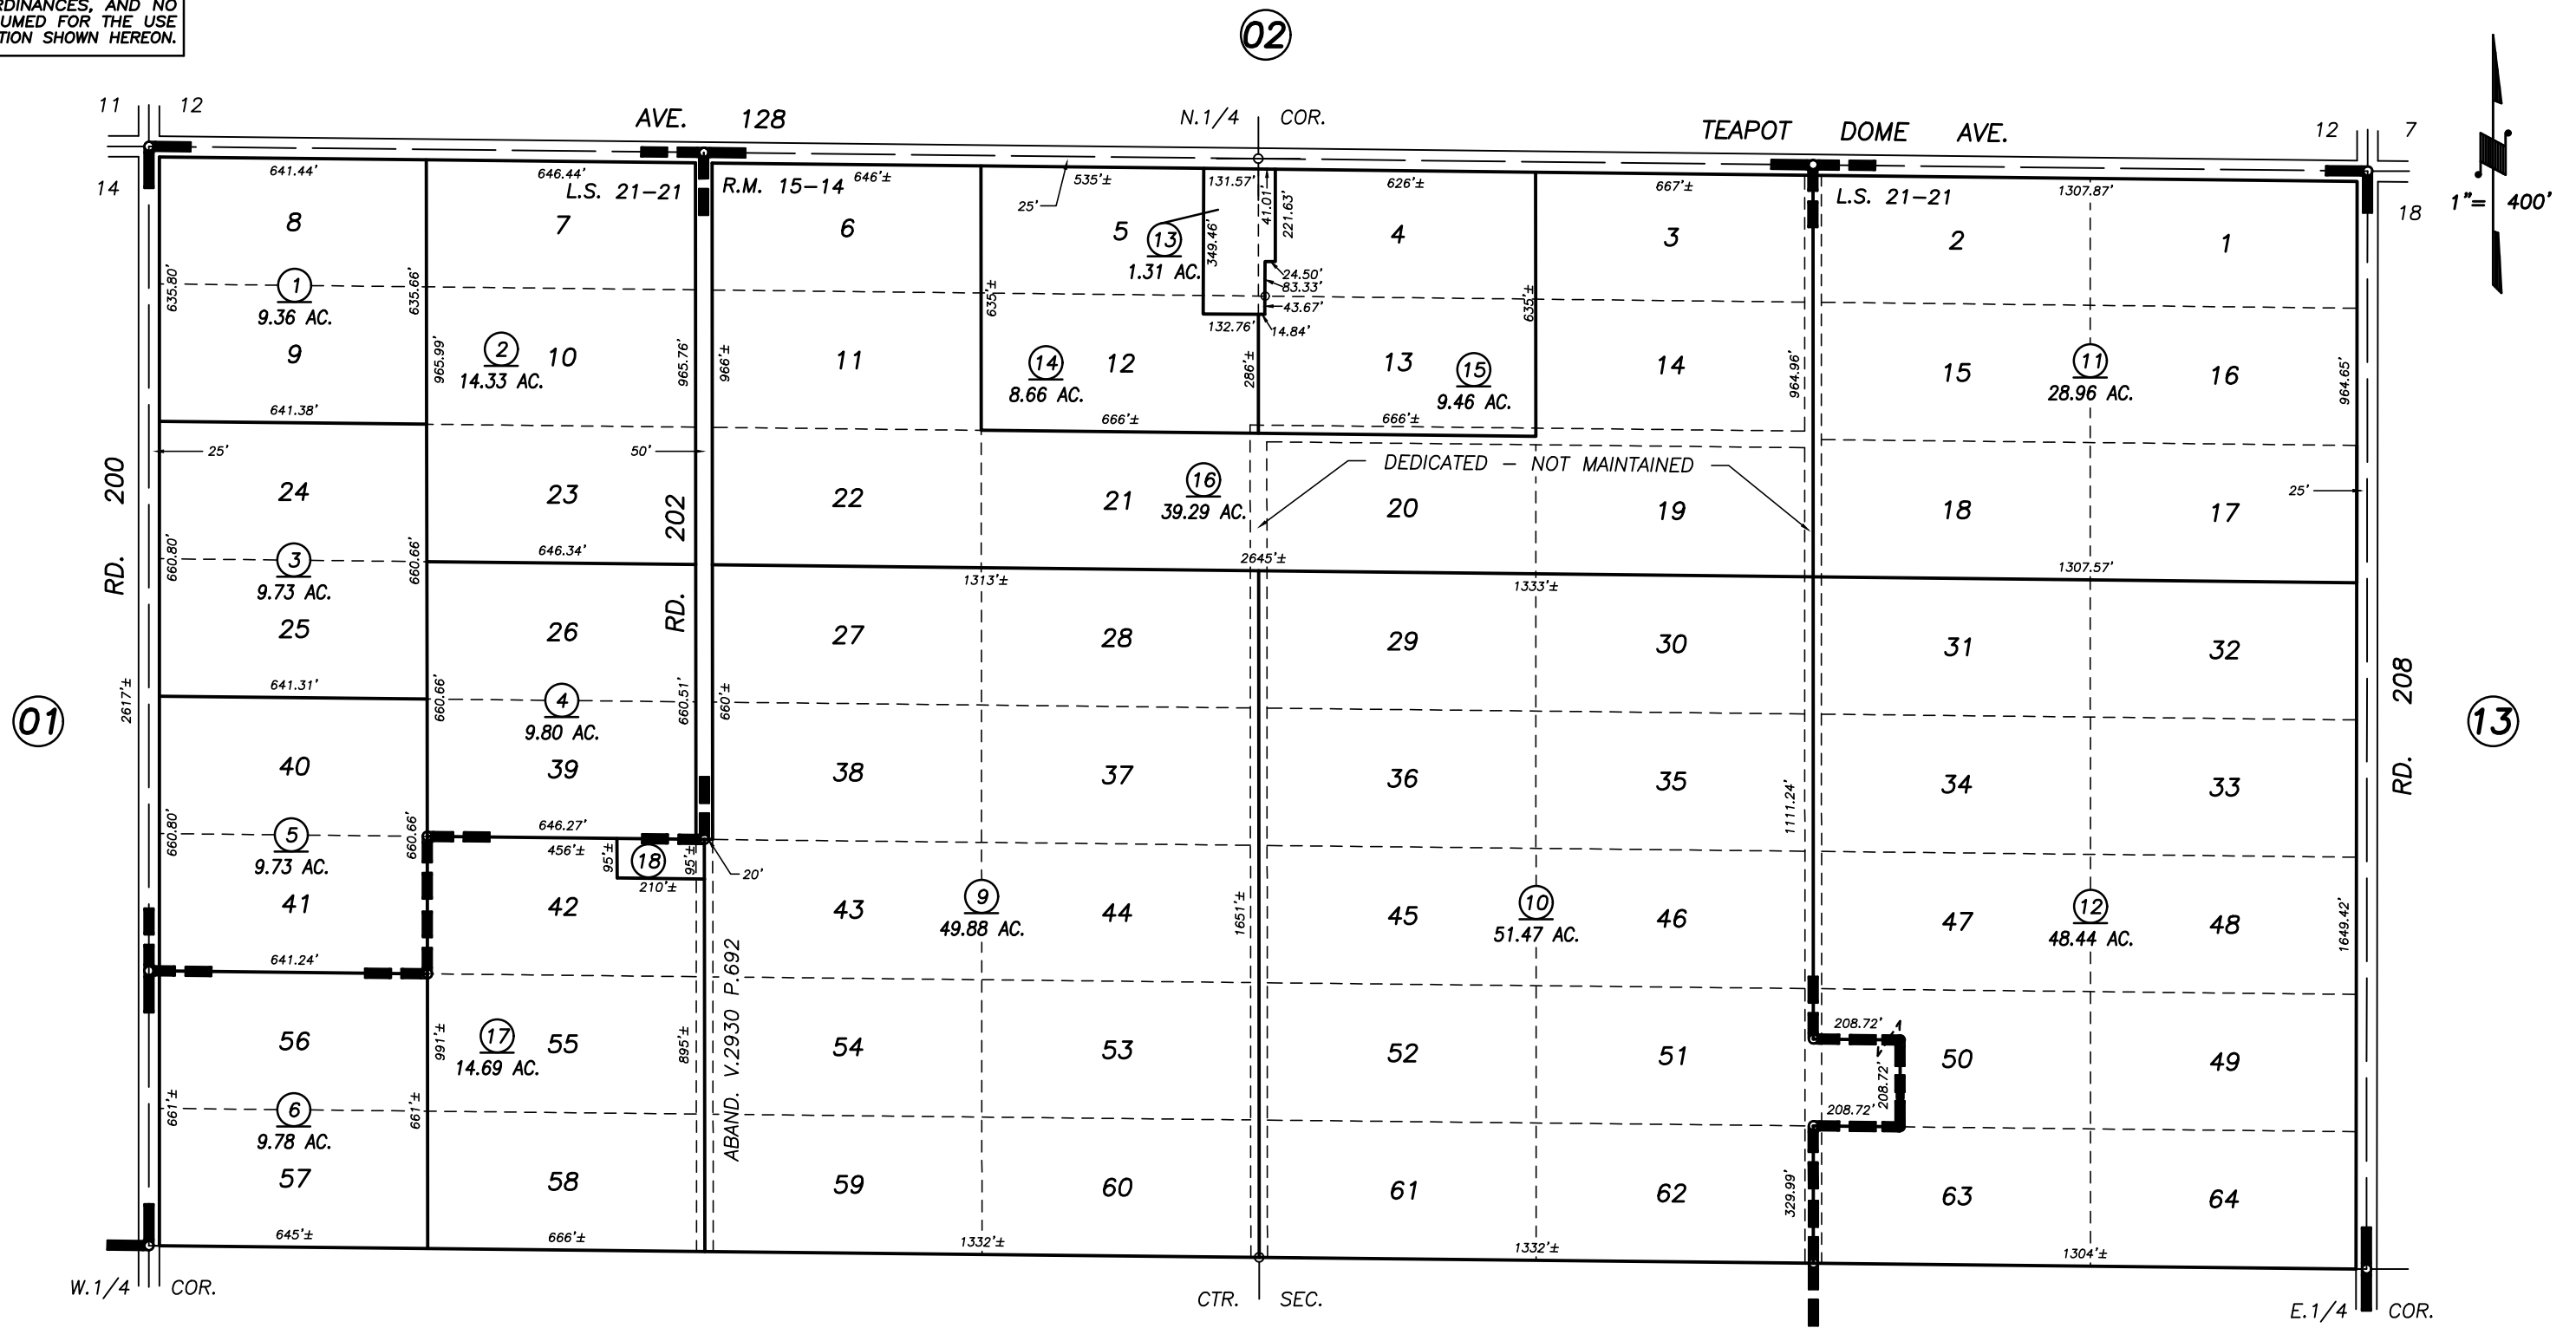

POR. WETHERBY'S SUBURBAN HOMES, R.M. 15-14
 RECORD OF SURVEY, L.S. 21-21

VICINITY OF TERRA BELLA
 ASSESSOR'S MAPS BK. 302 , PG. 41
 COUNTY OF TULARE, CALIFORNIA, U.S.A.