

DISCLAIMER



THIS MAP WAS PREPARED FOR LOCAL PROPERTY ASSESSMENT PURPOSES ONLY. THE PARCELS SHOWN HEREON MAY NOT COMPLY WITH STATE AND LOCAL SUBDIVISION ORDINANCES. NO LIABILITY IS ASSUMED FOR THE USE OF THE INFORMATION HEREON.

REVISED: 09/25/2008
REASON: 2006-0028296
CAD TECH: CBT

N 1/2 SEC. 14 T.22S., R.27E., M.D.B. & M.

TAX CODE AREA
094-000

303-06

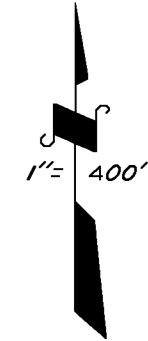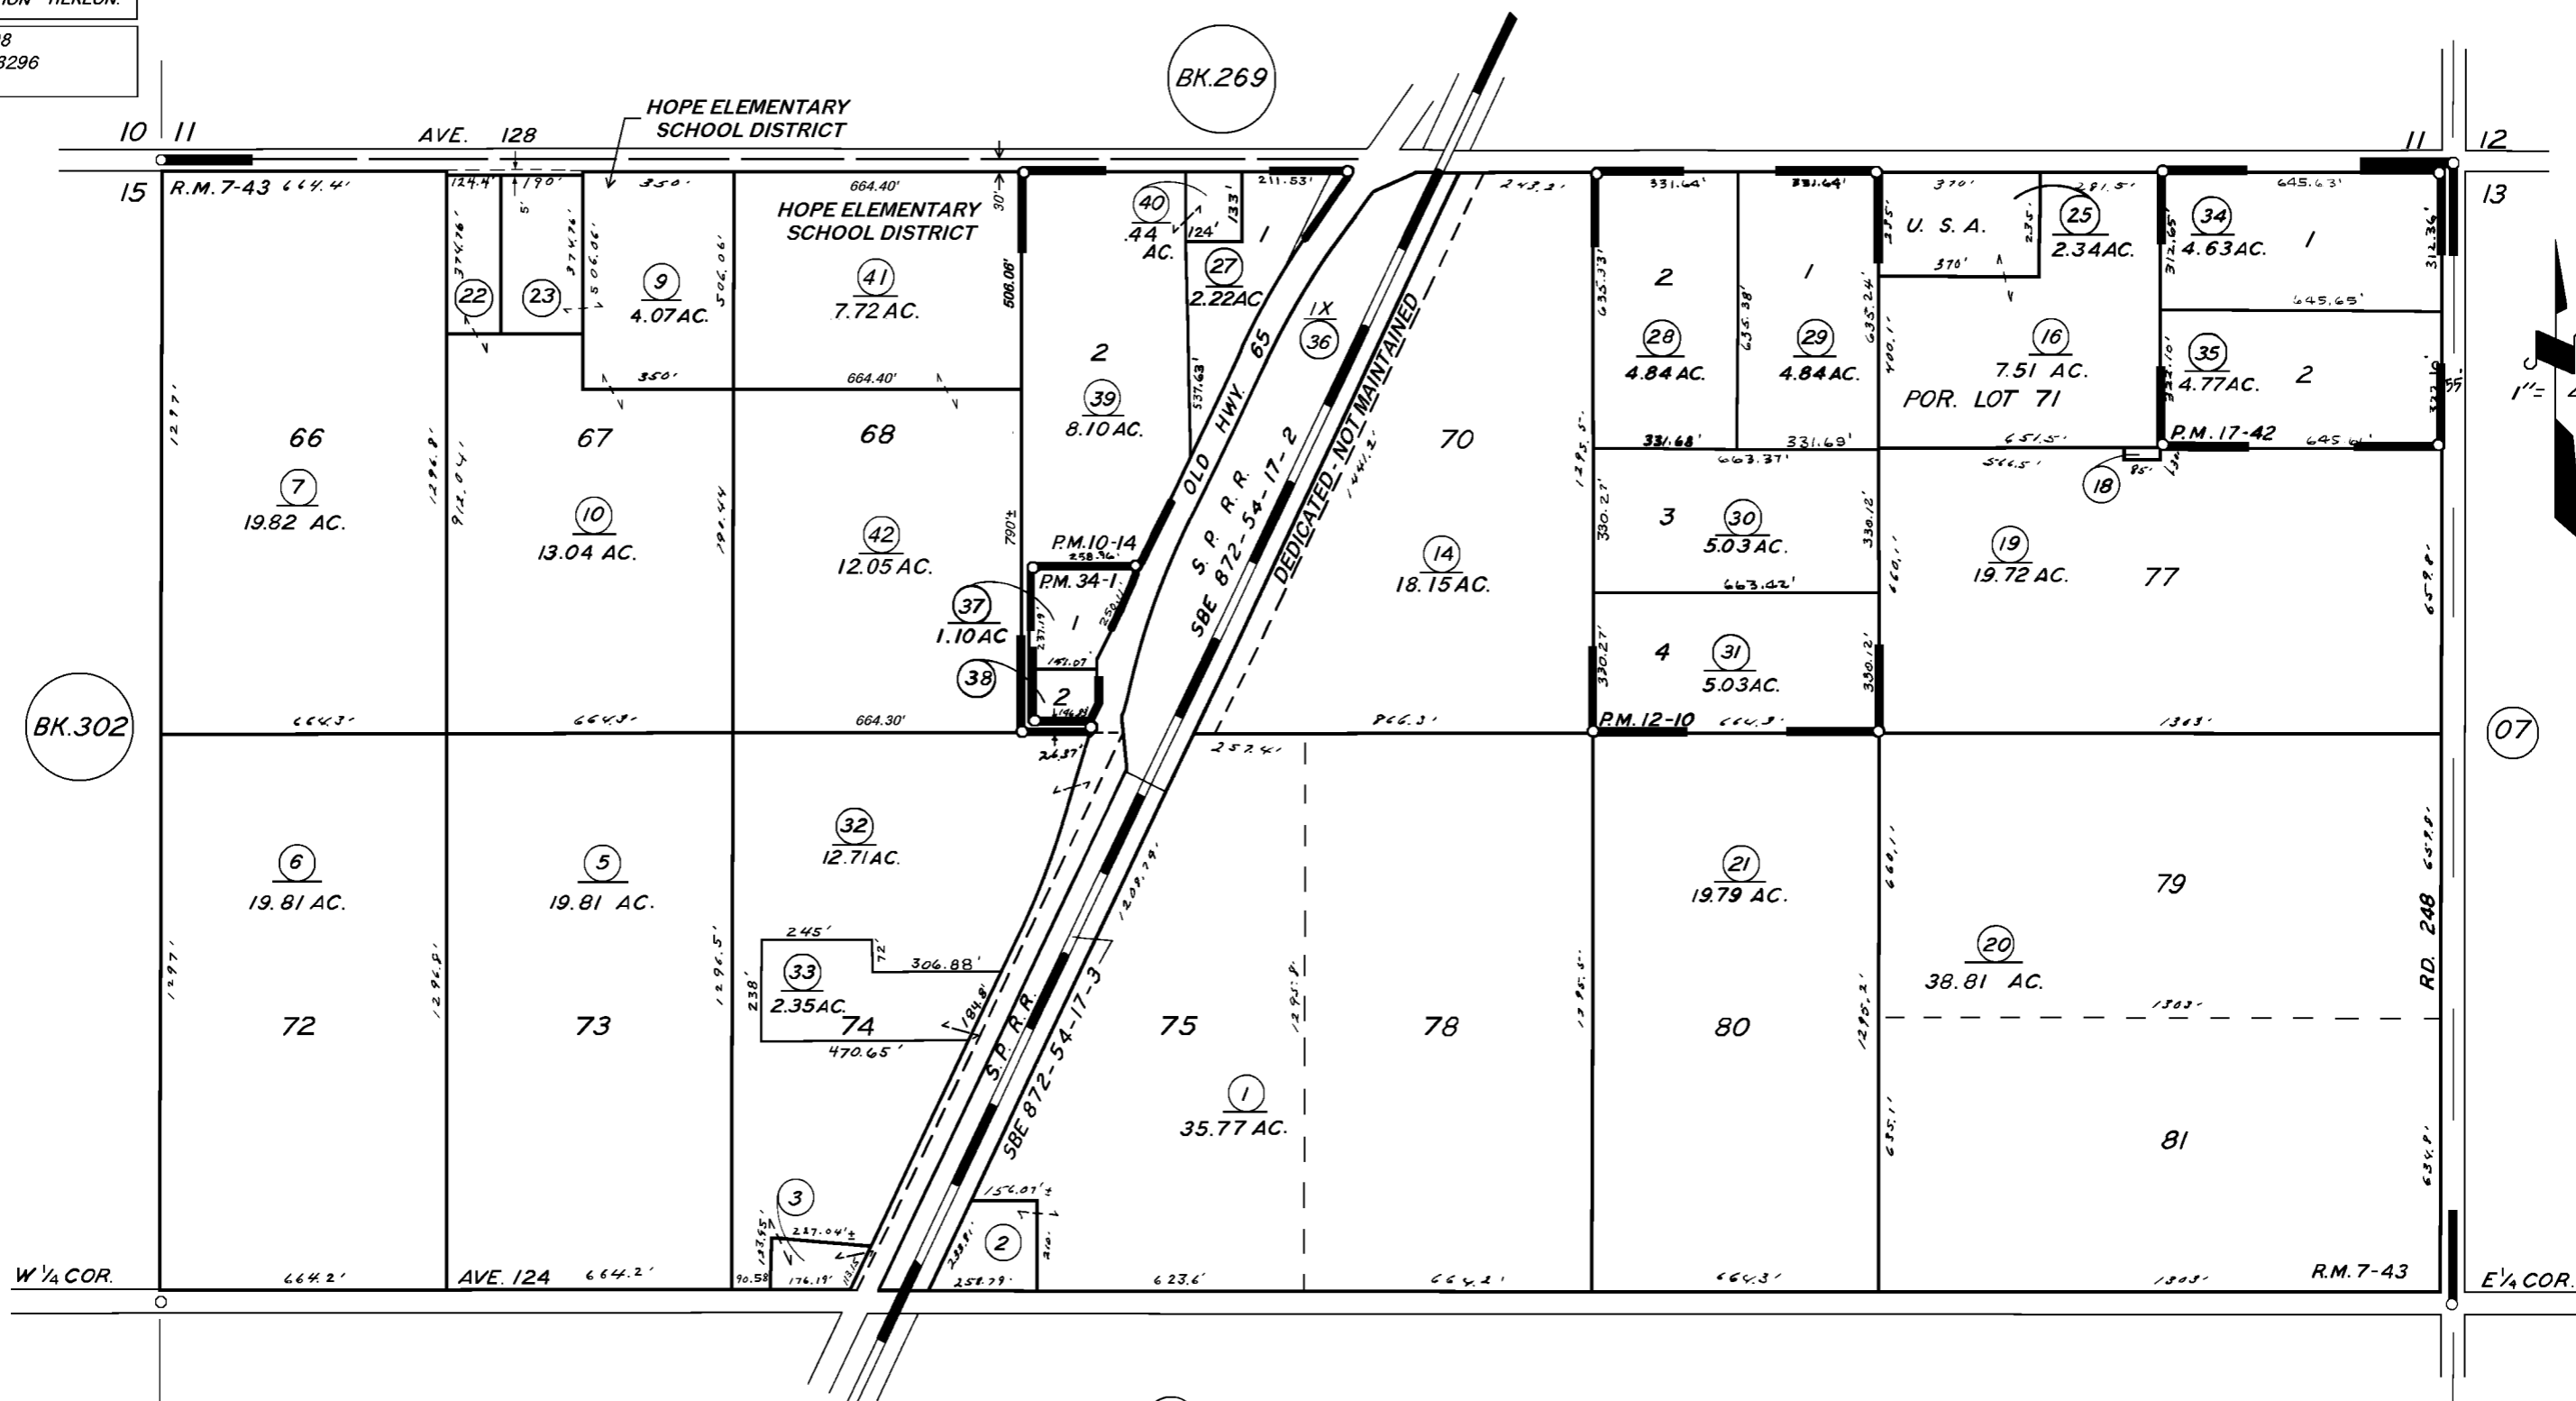

POR. CAMPO VERDE COLONY,
 PARCEL MAP 913,
 PARCEL MAP 1109,
 PARCEL MAP 1641,
 PARCEL MAP 3299,
 R.M. 7-43
 P.M. 10-14
 P.M. 12-10
 P.M. 17-42
 P.M. 34-1

ASSESSOR'S MAPS BK. 303, PG. 06
 COUNTY OF TULARE, CALIF.

NOTE — ASSESSOR'S BLOCK NUMBERS SHOWN IN ELLIPSES
 ASSESSOR'S PARCEL NUMBERS SHOWN IN CIRCLES