

DISCLAIMER

THIS MAP WAS PREPARED FOR LOCAL PROPERTY ASSESSMENT PURPOSES ONLY. THE PARCELS SHOWN HEREON MAY NOT COMPLY WITH STATE AND LOCAL SUBDIVISION ORDINANCES. NO LIABILITY IS ASSUMED FOR THE USE OF THE INFORMATION HEREON. R & T CODE SEC. 327, 408.3, ETC.

REVISED: 3/12/2020
REASON: 2019-0069927
CAD TECH: NFL



N 1/2 SEC. 18 T.22S., R.28E., M.D.B. & M.

TAX CODE AREA

303-10

126-001

126-007

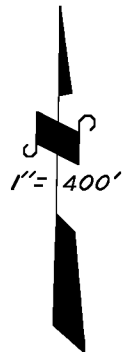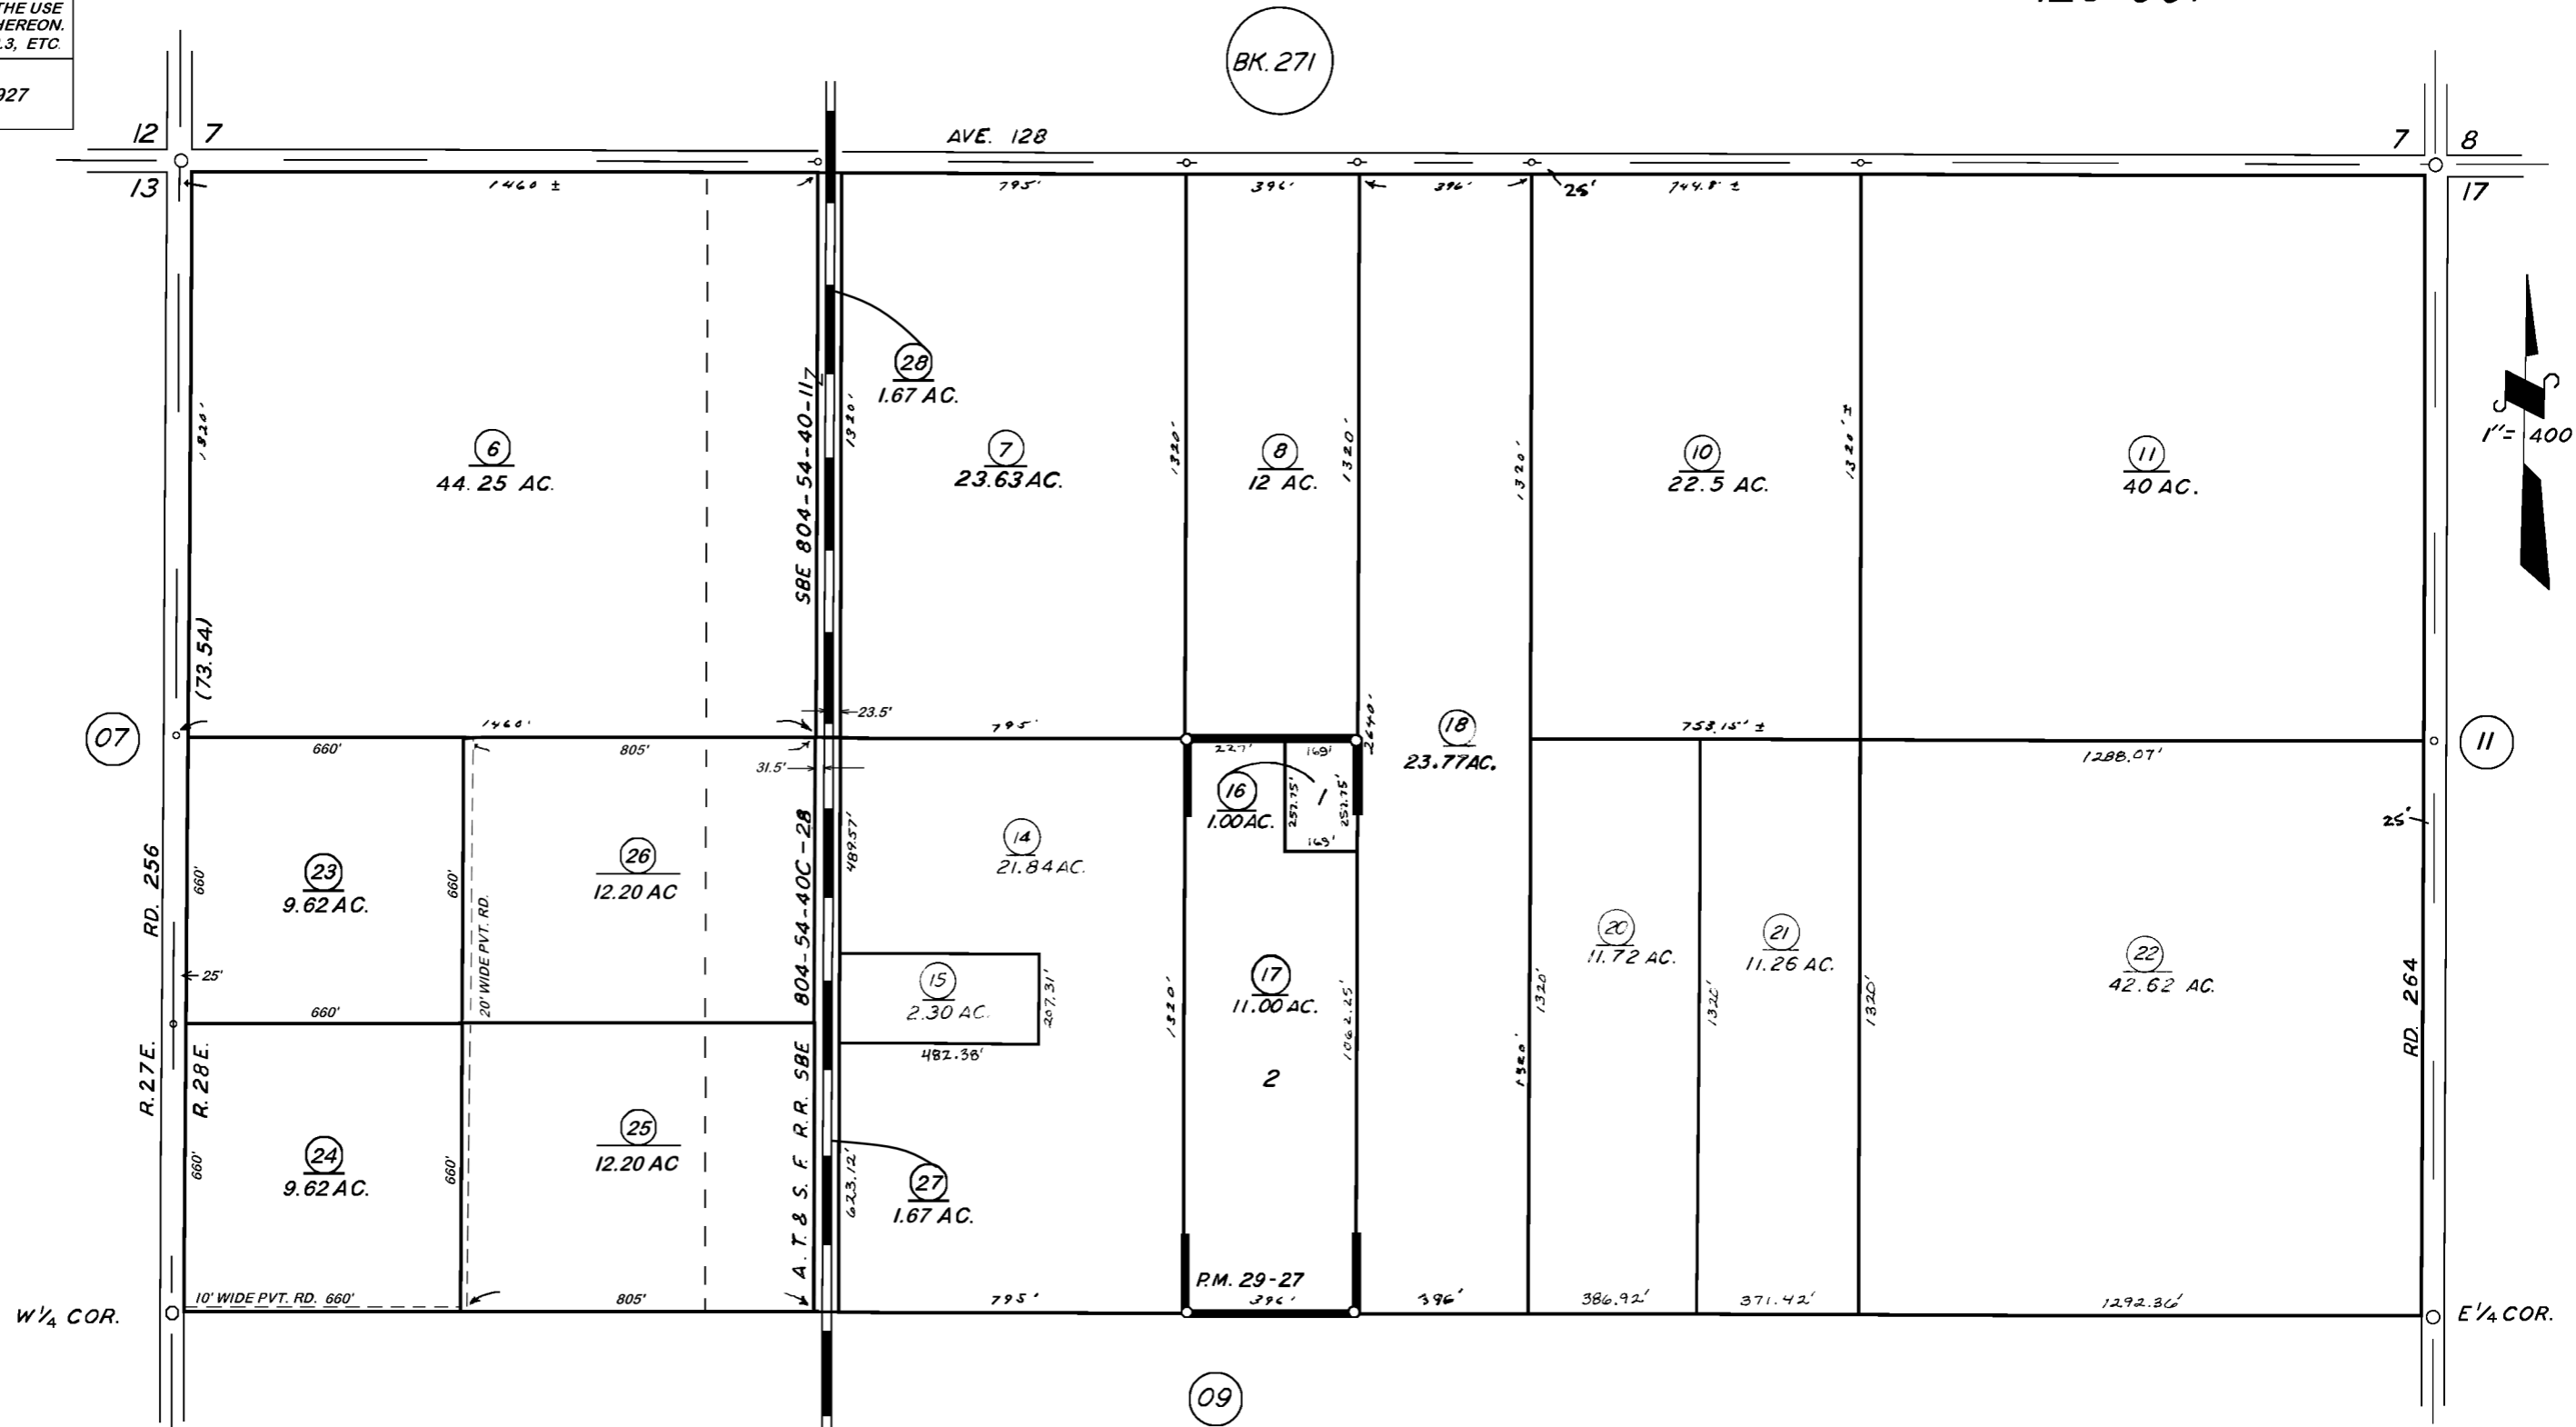

PARCEL MAP NO. 2826, P.M. 29-27

VICINITY OF PORTERVILLE

ASSESSOR'S MAPS BK. 303, PG. 10.

COUNTY OF TULARE, CALIF.

NOTE — ASSESSOR'S BLOCK NUMBERS SHOWN IN ELLIPSES
ASSESSOR'S PARCEL NUMBERS SHOWN IN CIRCLES

