


DISCLAIMER
 THIS MAP WAS PREPARED FOR LOCAL PROPERTY ASSESSMENT PURPOSES ONLY AND THE PARCELS SHOWN HEREON MAY NOT COMPLY WITH STATE AND LOCAL SUBDIVISION ORDINANCES, AND NO LIABILITY IS ASSUMED FOR THE USE OF THE INFORMATION SHOWN HEREON. R & T CODE SEC. 327, 408.3, ETC.

N1/2 SEC.25, T.22S., R.27E., M.D.B.&M.

Tax Area Codes **304-07**

126-006
 144-001
 144-006

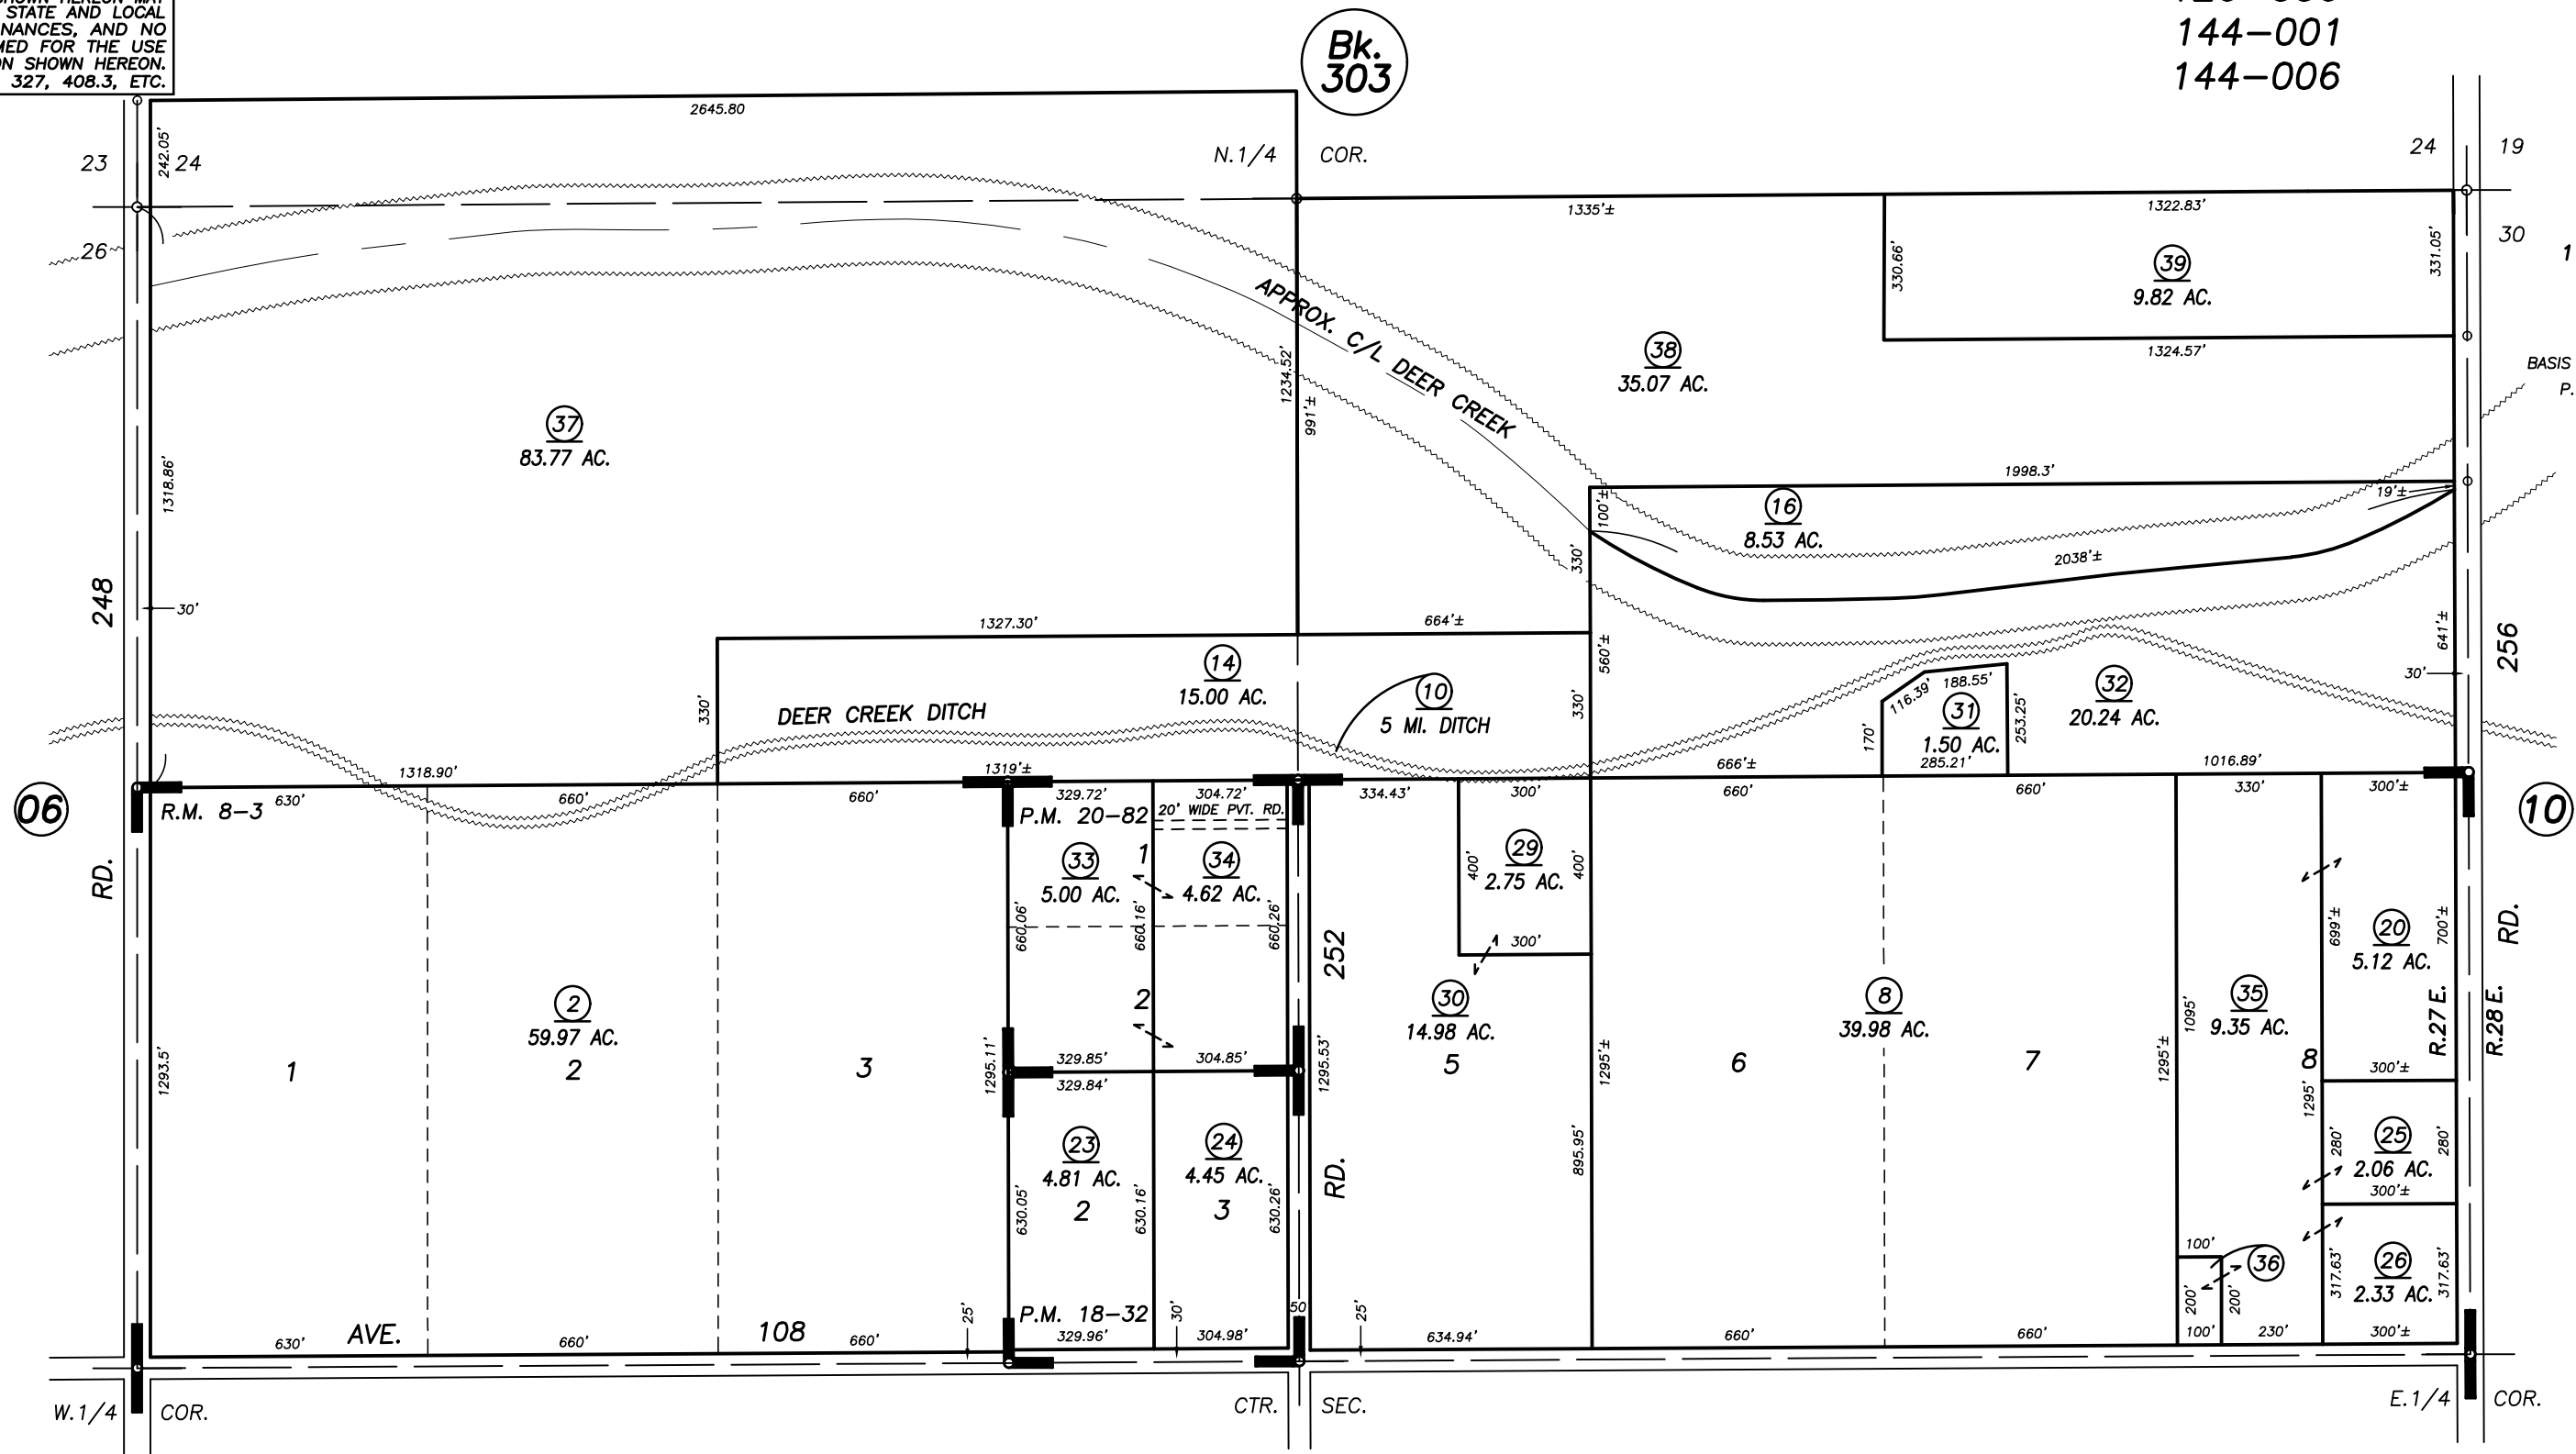

Bk. 303

POR. EL ACIERTO SUB., R.M. 8-3
 PARCEL MAP 1731, P.M. 18-32
 PARCEL MAP 1981, P.M. 20-82

VICINITY OF TERRA BELLA
 ASSESSOR'S MAPS BK. 304 , PG. 07
 COUNTY OF TULARE, CALIFORNIA, U.S.A.