

**DISCLAIMER**


THIS MAP WAS PREPARED FOR LOCAL PROPERTY ASSESSMENT PURPOSES ONLY. THE PARCELS SHOWN HEREON MAY NOT COMPLY WITH STATE AND LOCAL SUBDIVISION ORDINANCES. NO LIABILITY IS ASSUMED FOR THE USE OF THE INFORMATION HEREON.

REVISED: 07/19/2013  
REASON: 2007-0066919  
CAD TECH: CMB

**SEC'S 25, 26, 35 & 36, T.22S., R.28E. & SEC'S 30 & 31, T.22S., R.29E., M.D.B.&M.**

TAX CODE AREA  
**126-001 126-006**  
**144-001**

**305-02**

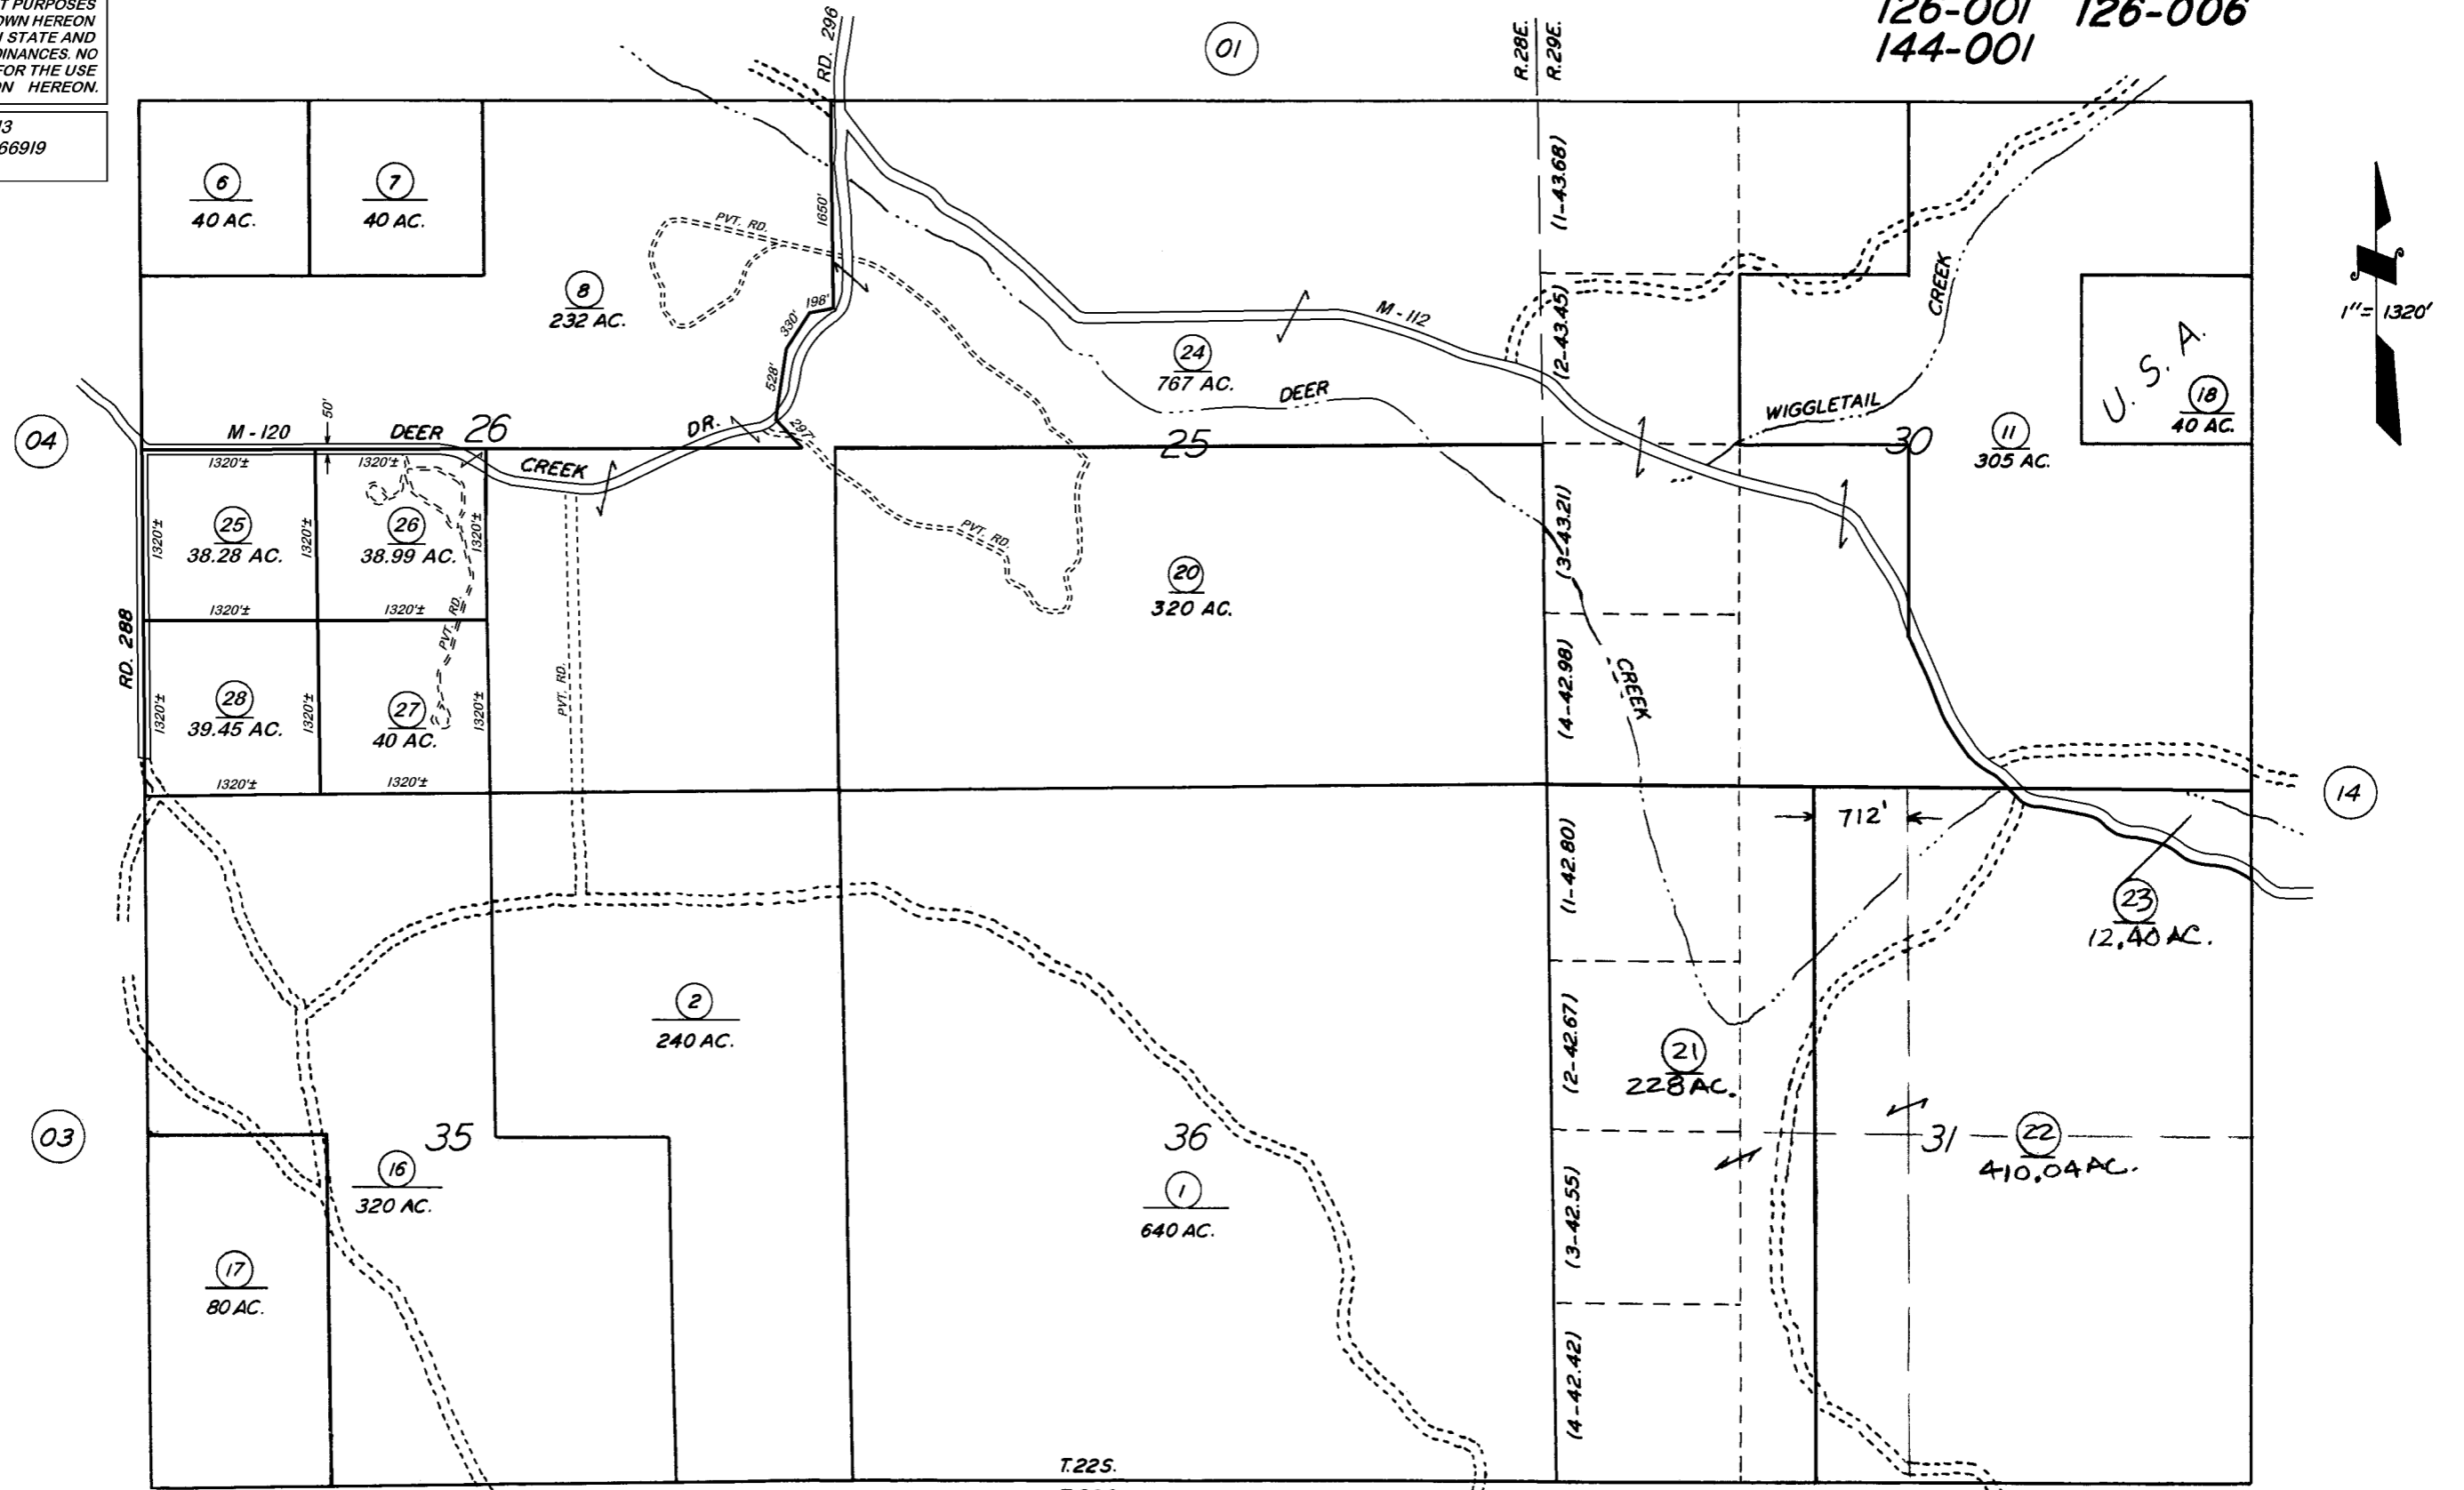

BK. 323

**VICINITY OF PORTERVILLE**  
**ASSESSOR'S MAPS BK. 305, PG. 02.**  
**COUNTY OF TULARE, CALIF.**

NOTE: Assessor's Parcel Numbers Shown in Circles  
Assessor's Block Numbers Shown in Ellipses

