

SEC'S 15 & 16, T.22S., R.28E., M.D.B.&M.



Tax Area Codes 305-06

126-001
126-006

DISCLAIMER
THIS MAP WAS PREPARED FOR LOCAL PROPERTY ASSESSMENT PURPOSES ONLY AND THE PARCELS SHOWN HEREON MAY NOT COMPLY WITH STATE AND LOCAL SUBDIVISION ORDINANCES, AND NO LIABILITY IS ASSUMED FOR THE USE OF THE INFORMATION SHOWN HEREON.

Bk.
282

Bk.
303

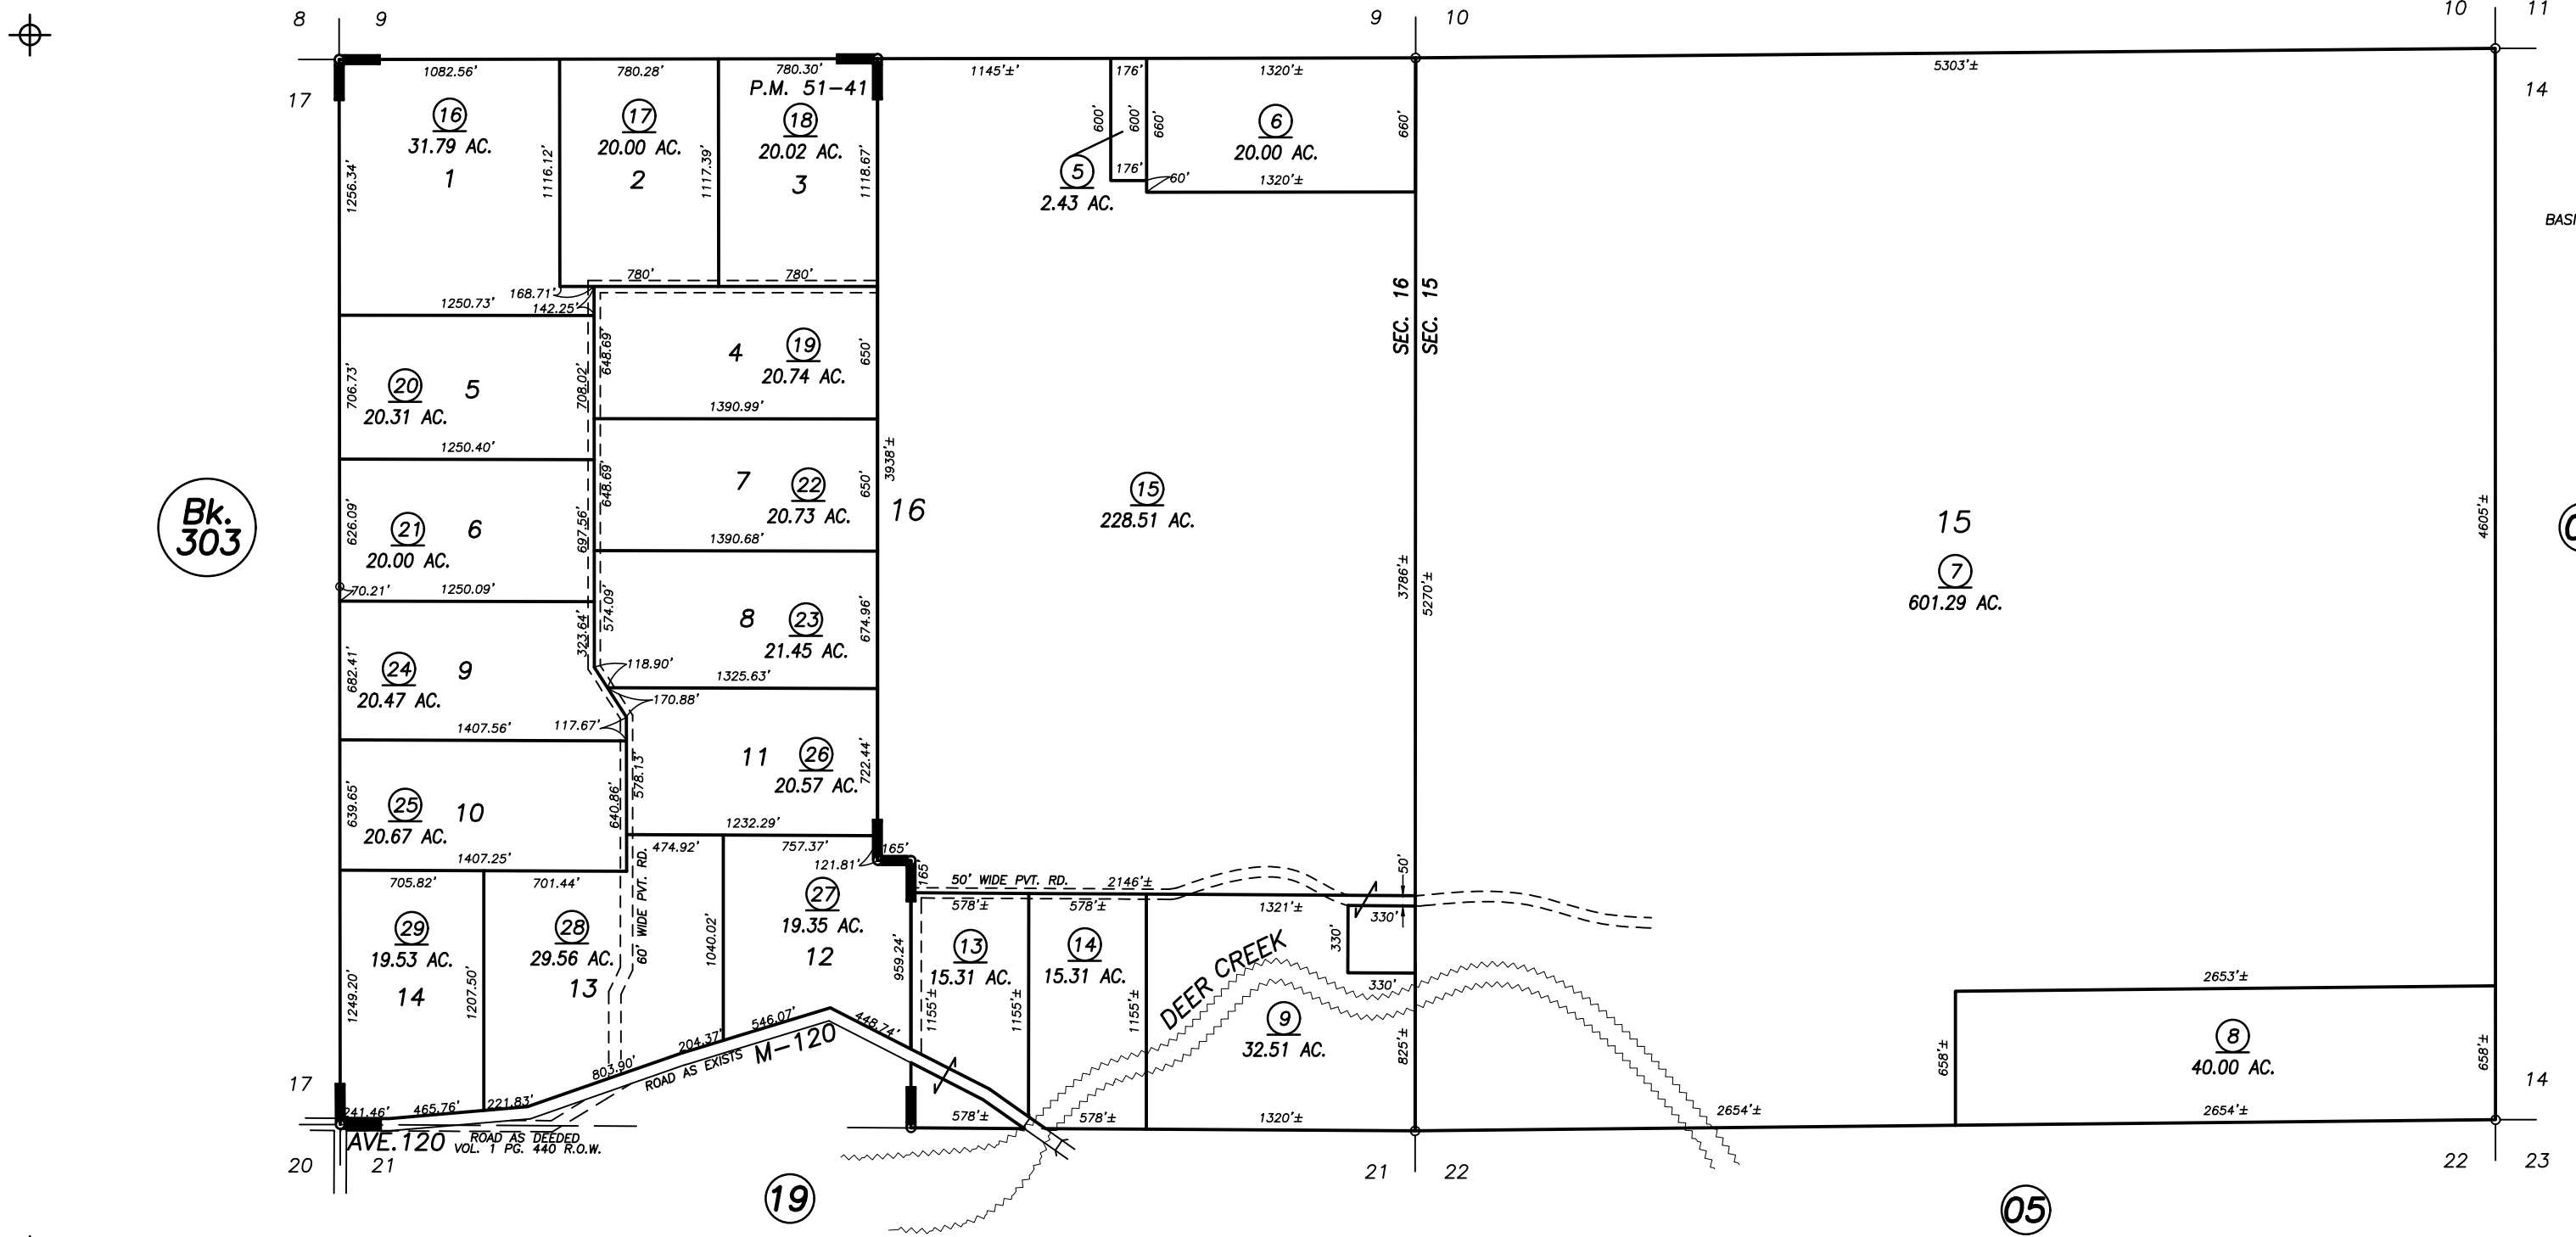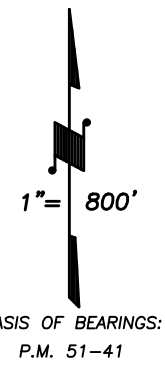

POR. PARCEL MAP NO. 5035, P.M. 51-41

VICINITY OF PORTERVILLE
ASSESSOR'S MAPS BK. 305 , PG. 06
COUNTY OF TULARE, CALIFORNIA, U.S.A.

NOTE: Assessor's Parcel Numbers Shown in Circles (1) (123)
Assessor's Block Numbers Shown in Ellipses (15) (16) (19) (20)

2011-0052821	11/22/2011	JLC
REVISION	DATE	TECH