
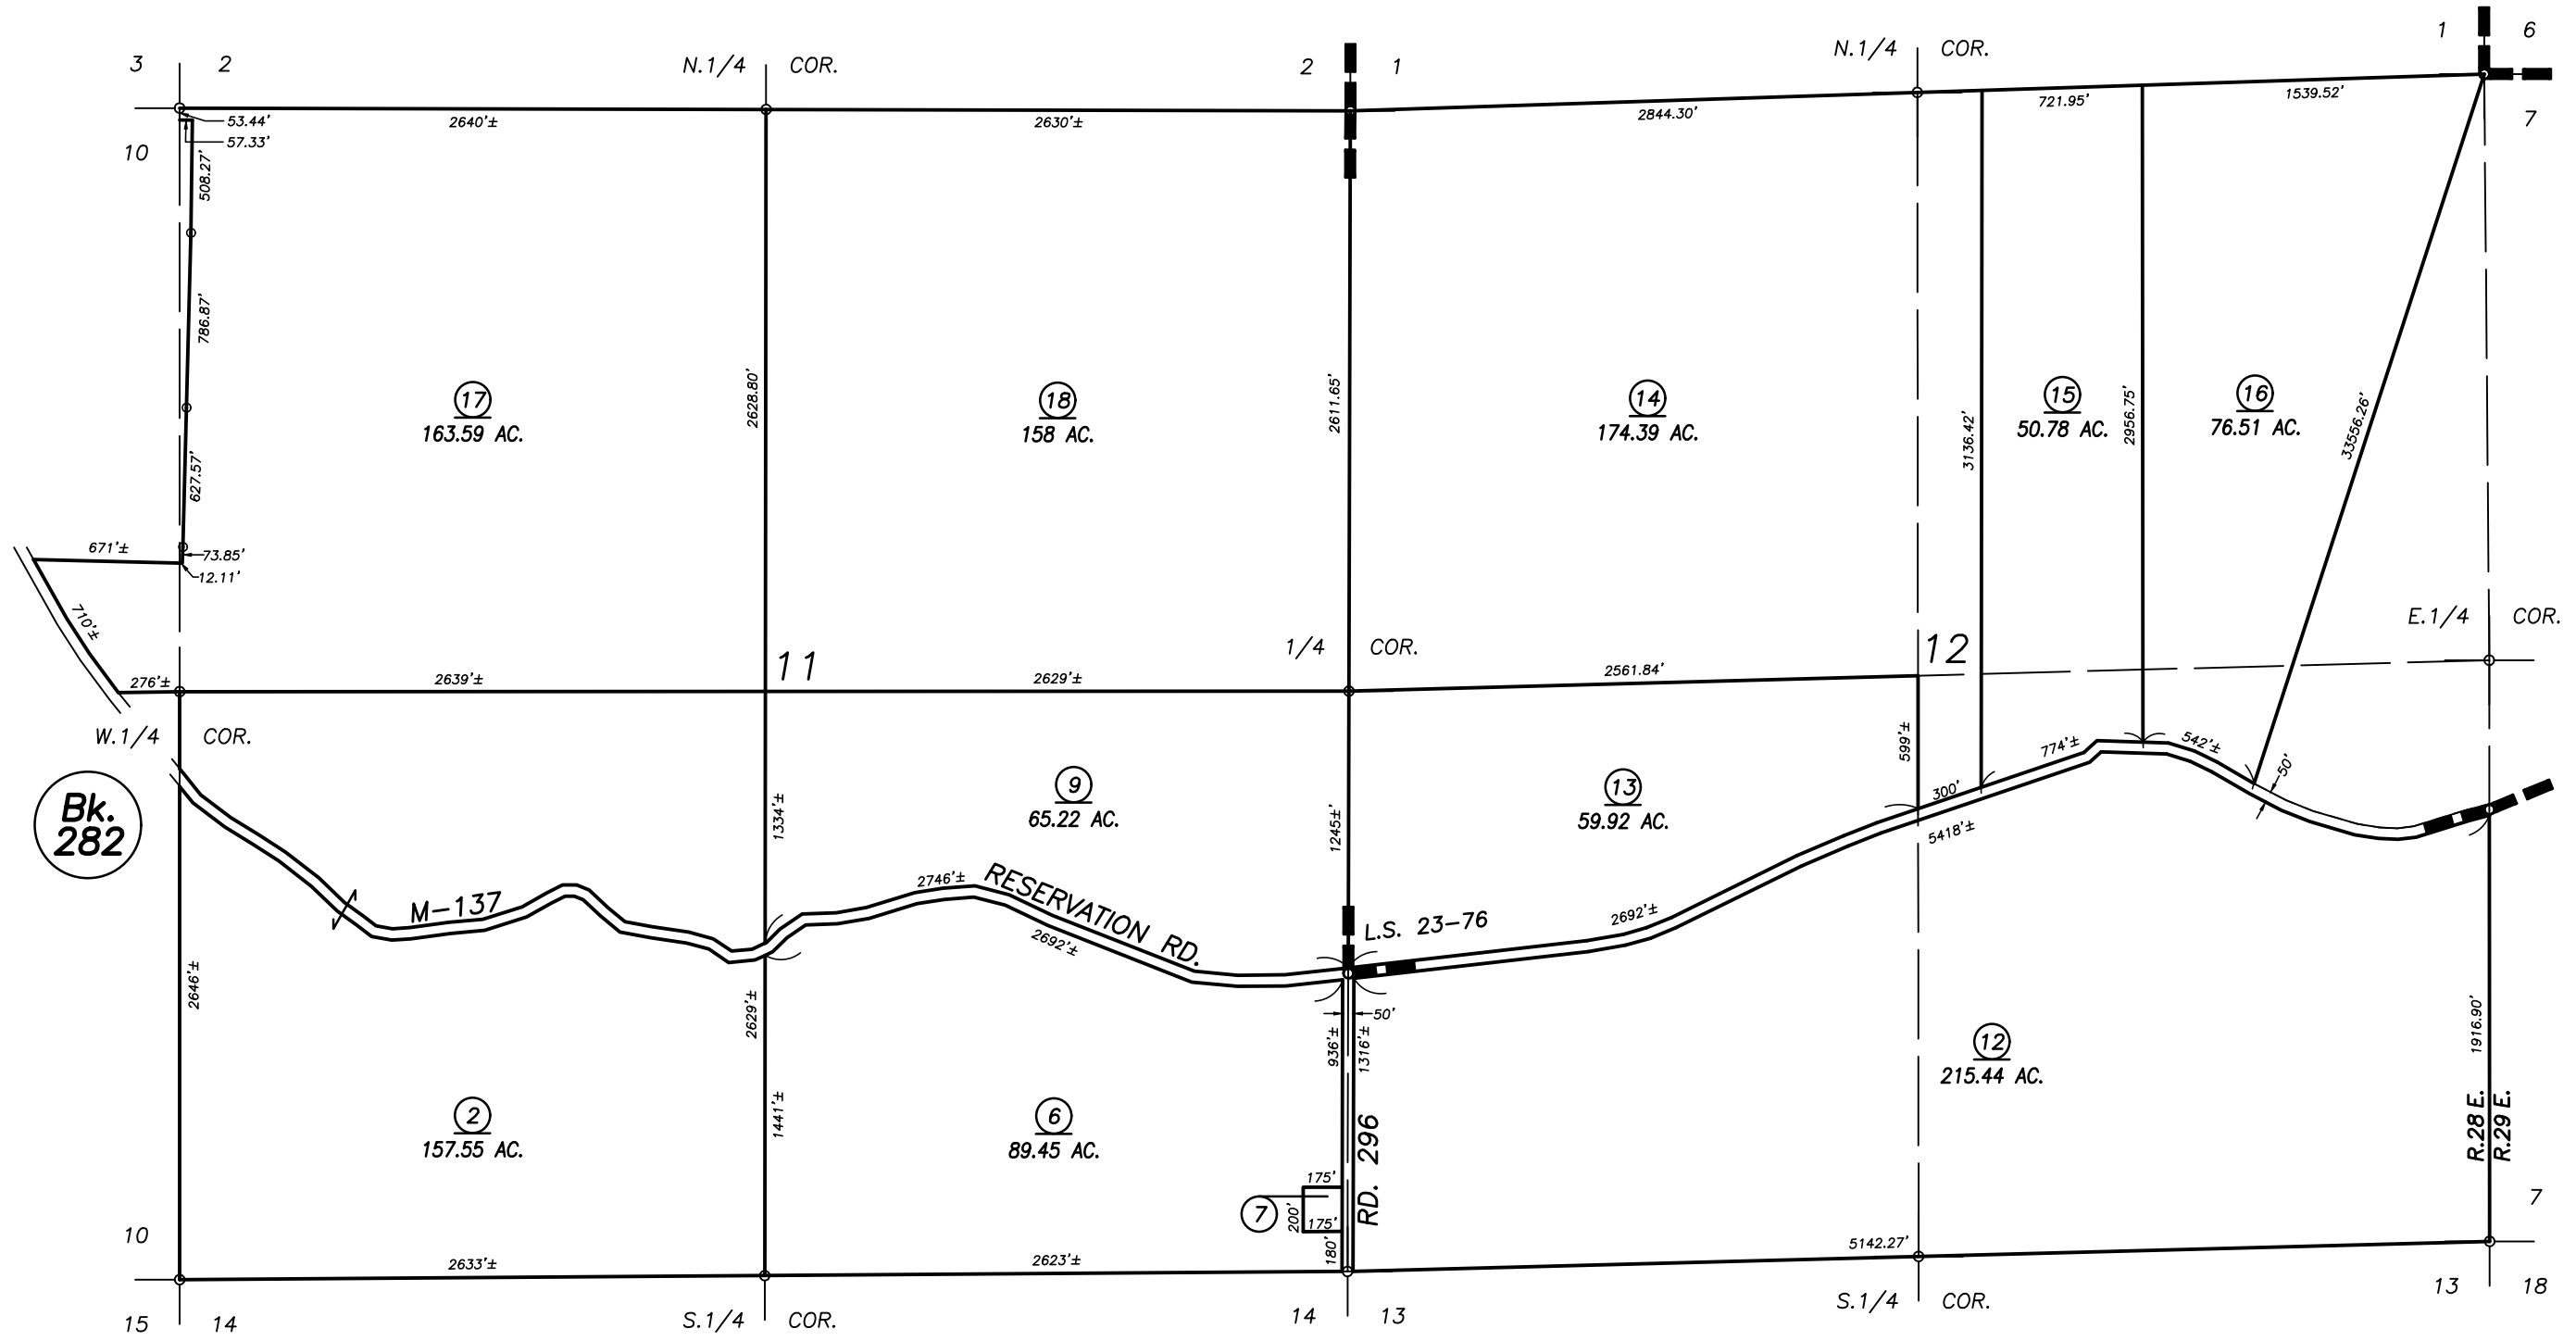


**DISCLAIMER**  
 THIS MAP WAS PREPARED FOR LOCAL PROPERTY ASSESSMENT PURPOSES ONLY AND THE PARCELS SHOWN HEREON MAY NOT COMPLY WITH STATE AND LOCAL SUBDIVISION ORDINANCES, AND NO LIABILITY IS ASSUMED FOR THE USE OF THE INFORMATION SHOWN HEREON.

08

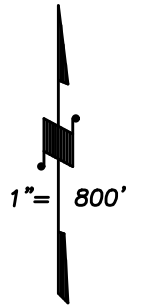

10

Bk. 282

2000-0045262	REVISION	11/05/2001	DATE	SU	TECH
--------------	----------	------------	------	----	------

POR. RECORD OF SURVEY, L.S. 23-76

01

ASSESSOR'S MAPS BK. 305, PG. 07.  
 COUNTY OF TULARE, CALIF.

NOTE: Assessor's Block Numbers Shown in Ellipses  
 Assessor's Parcel Numbers Shown in Circles

01/02