

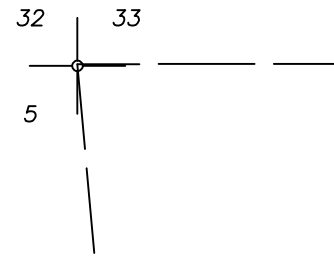


DISCLAIMER
THIS MAP WAS PREPARED FOR LOCAL PROPERTY ASSESSMENT PURPOSES ONLY AND THE PARCELS SHOWN HEREON MAY NOT COMPLY WITH STATE AND LOCAL SUBDIVISION ORDINANCES, AND NO LIABILITY IS ASSUMED FOR THE USE OF THE INFORMATION SHOWN HEREON.

BK. 284

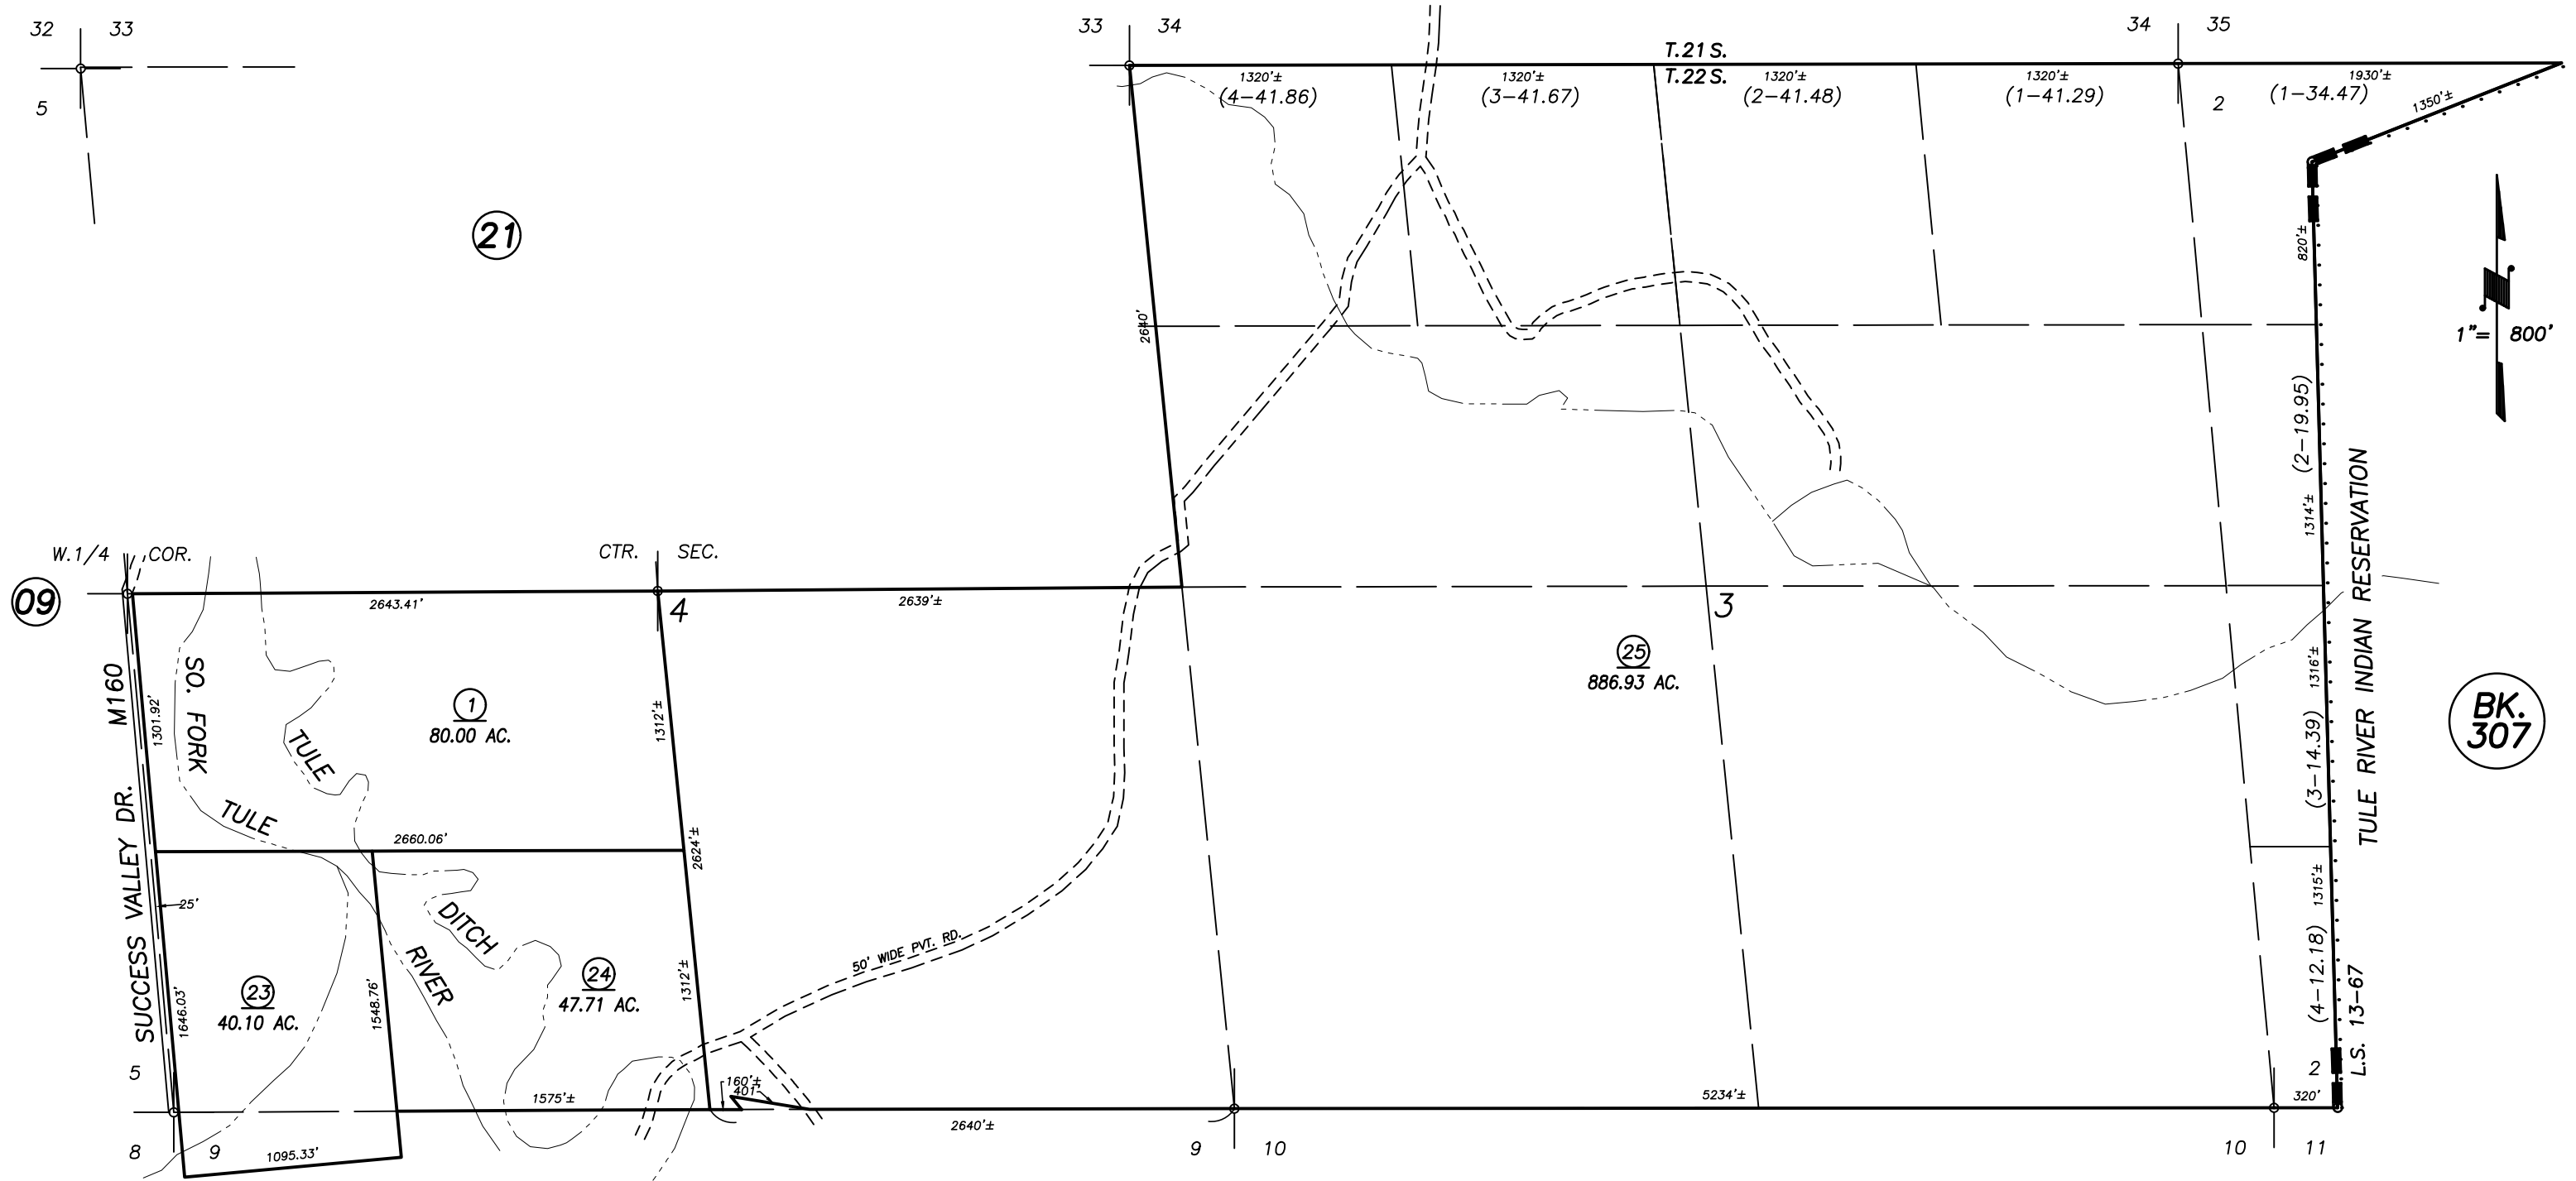

21

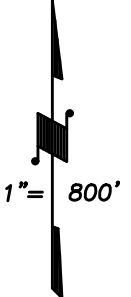

POR. RECORD OF SURVEY, L.S. 13-67

VICINITY OF SPRINGVILLE
ASSESSOR'S MAPS BK. 305 , PG. 11
COUNTY OF TULARE, STATE OF CALIFORNIA, U.S.A.

NOTE: Assessor's Parcel Numbers Shown in Circles (1) (123)
Assessor's Block Numbers Shown in Ellipses (09) (12) (21) (307)

CAD CONVERSION	08/28/2002	RJL
REVISION	DATE	TECH