


DISCLAIMER

THIS MAP WAS PREPARED FOR LOCAL PROPERTY ASSESSMENT PURPOSES ONLY AND THE PARCELS SHOWN HEREON MAY NOT COMPLY WITH STATE AND LOCAL SUBDIVISION ORDINANCES, AND NO LIABILITY IS ASSUMED FOR THE USE OF THE INFORMATION SHOWN HEREON.

N1/2 SEC.21, T.22S., R.28E., M.D.B.&M.

Tax Area Codes 305-19
126-006

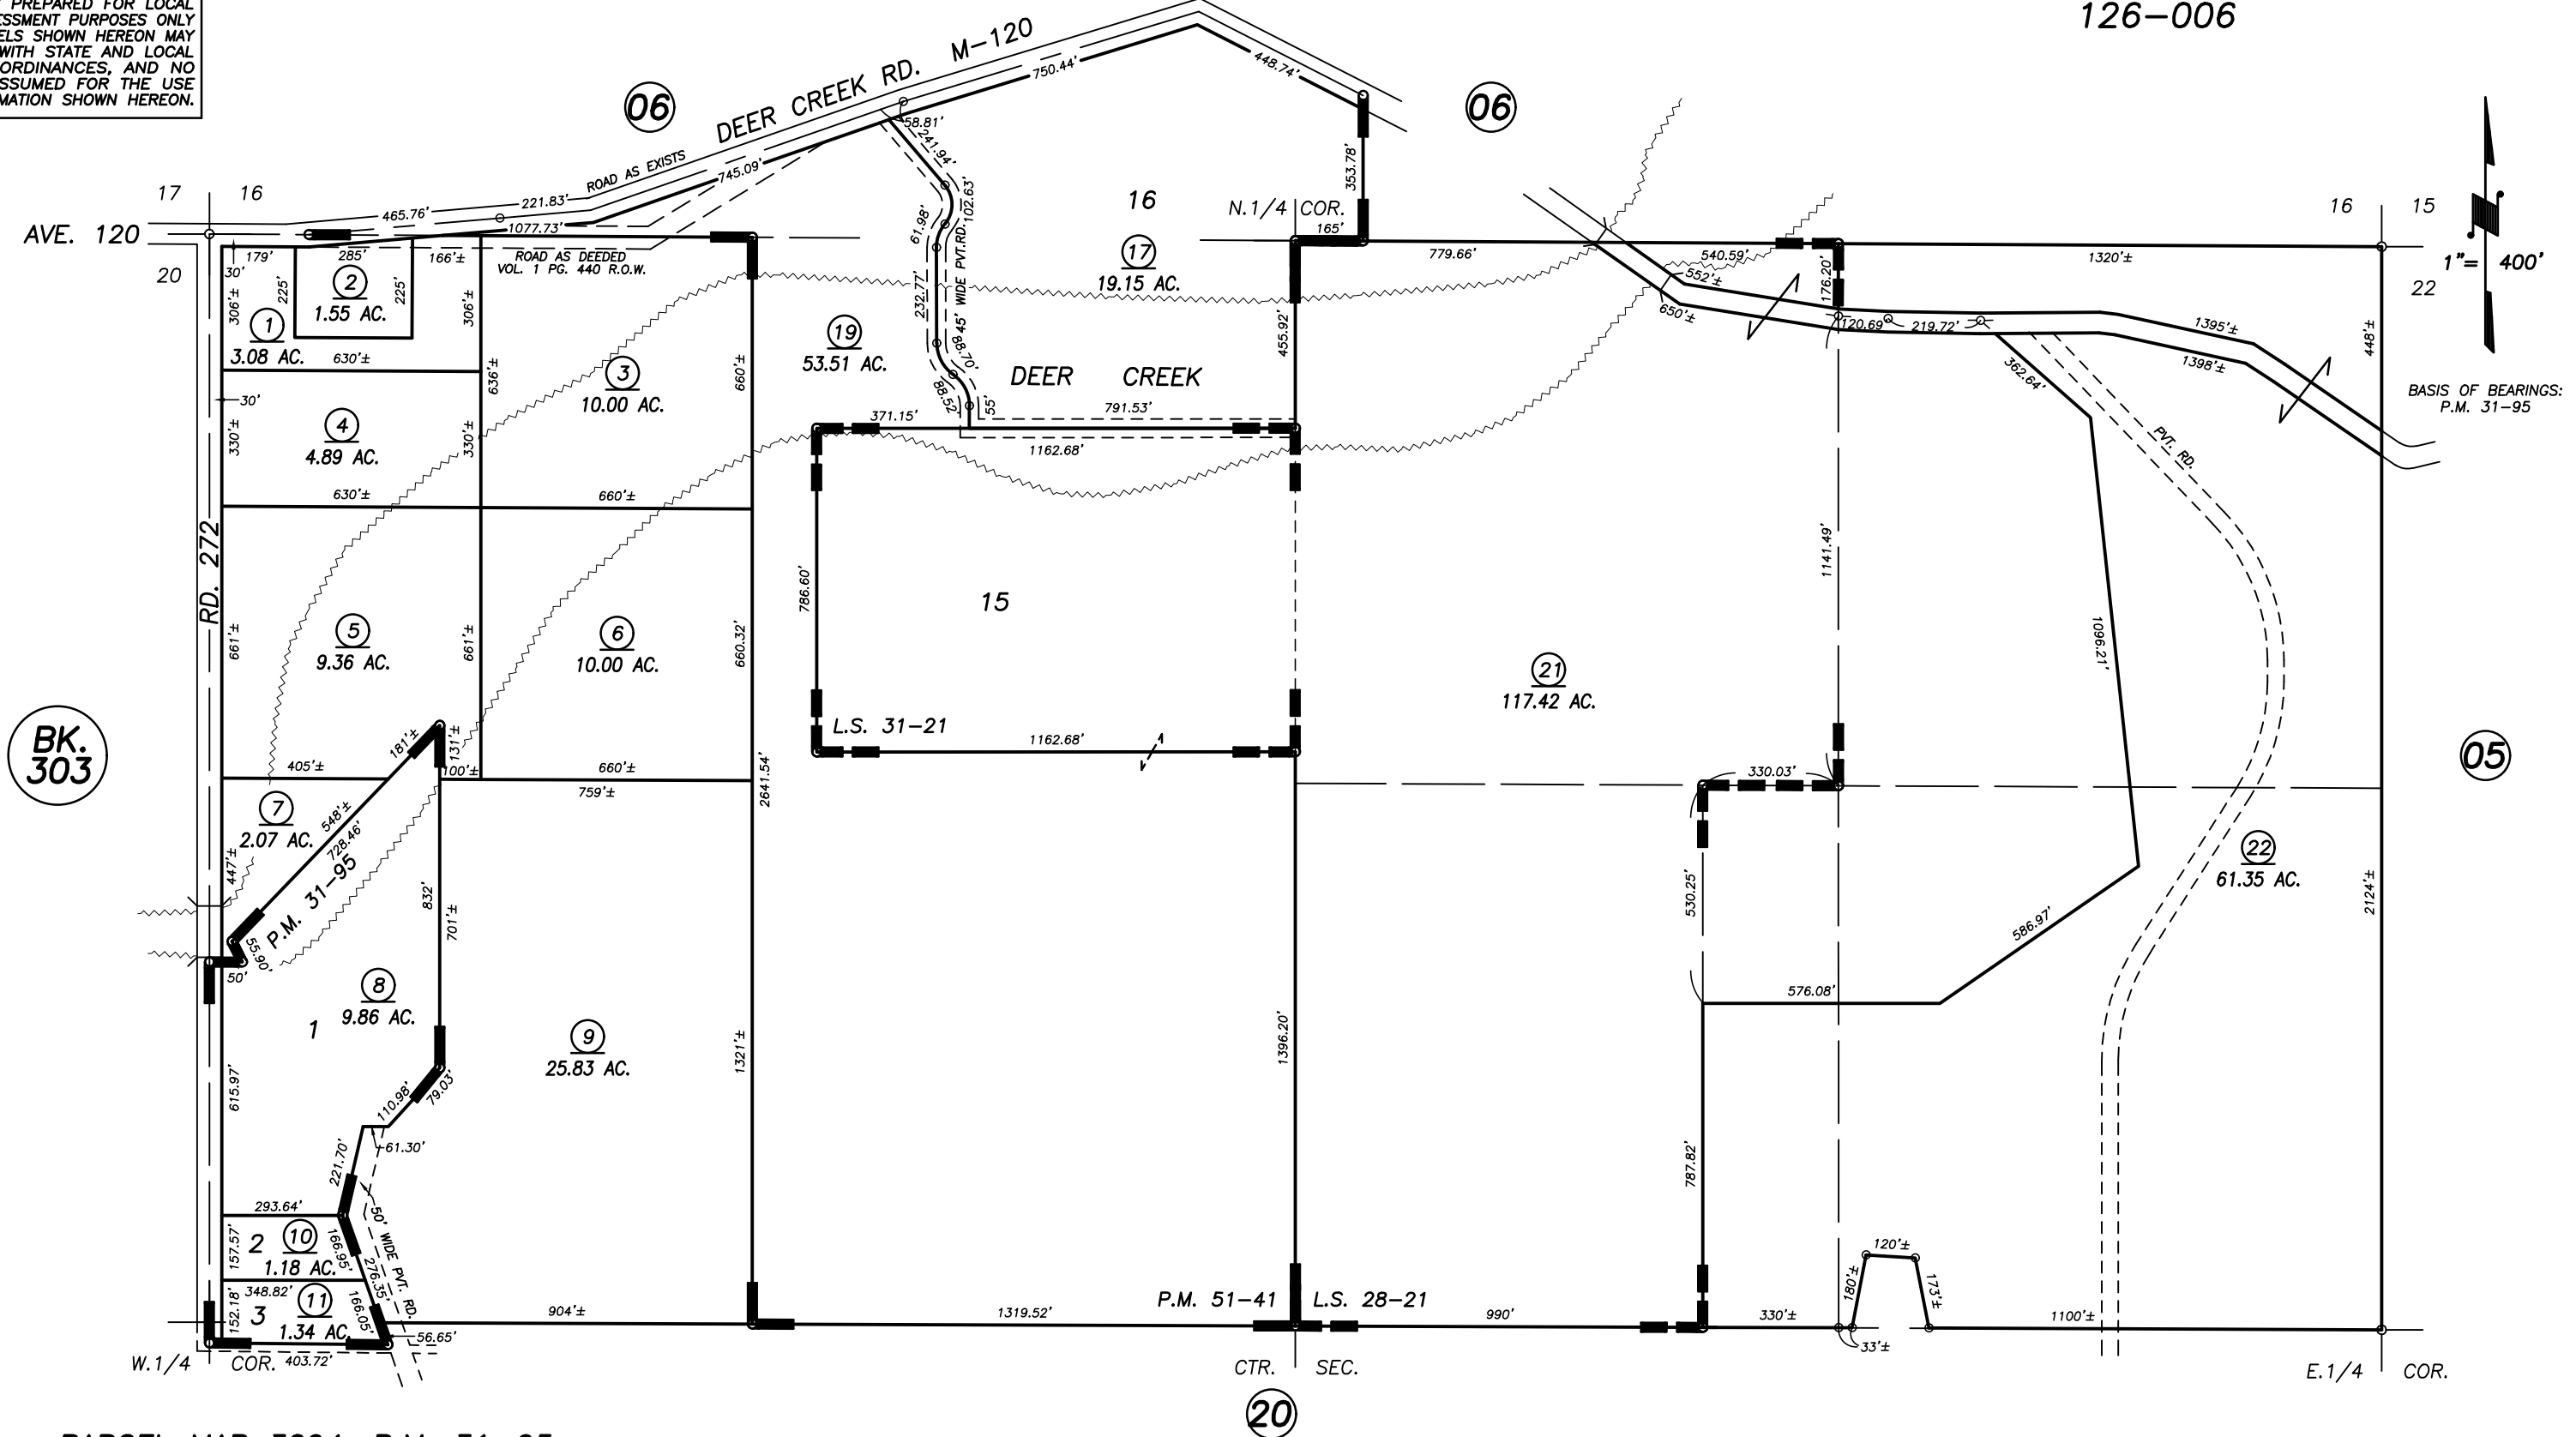

BK. 303

PARCEL MAP 3094, P.M. 31-95
RECORD OF SURVEY, L.S. 28-21
POR. PARCEL MAP NO. 5035, P.M. 51-41
RECORD OF SURVEY, L.S. 31-21

VICINITY OF PORTERVILLE
ASSESSOR'S MAPS BK. 305 , PG. 19
COUNTY OF TULARE, CALIFORNIA, U.S.A.