


**DISCLAIMER**  
 THIS MAP WAS PREPARED FOR LOCAL PROPERTY ASSESSMENT PURPOSES ONLY AND THE PARCELS SHOWN HEREON MAY NOT COMPLY WITH STATE AND LOCAL SUBDIVISION ORDINANCES, AND NO LIABILITY IS ASSUMED FOR THE USE OF THE INFORMATION SHOWN HEREON.

N1/2 OF SW1/4 OF NE1/4 SEC.6, T.21S., R.30E., M.D.B.&M.

Tax Area Code **307-03**  
 136-006

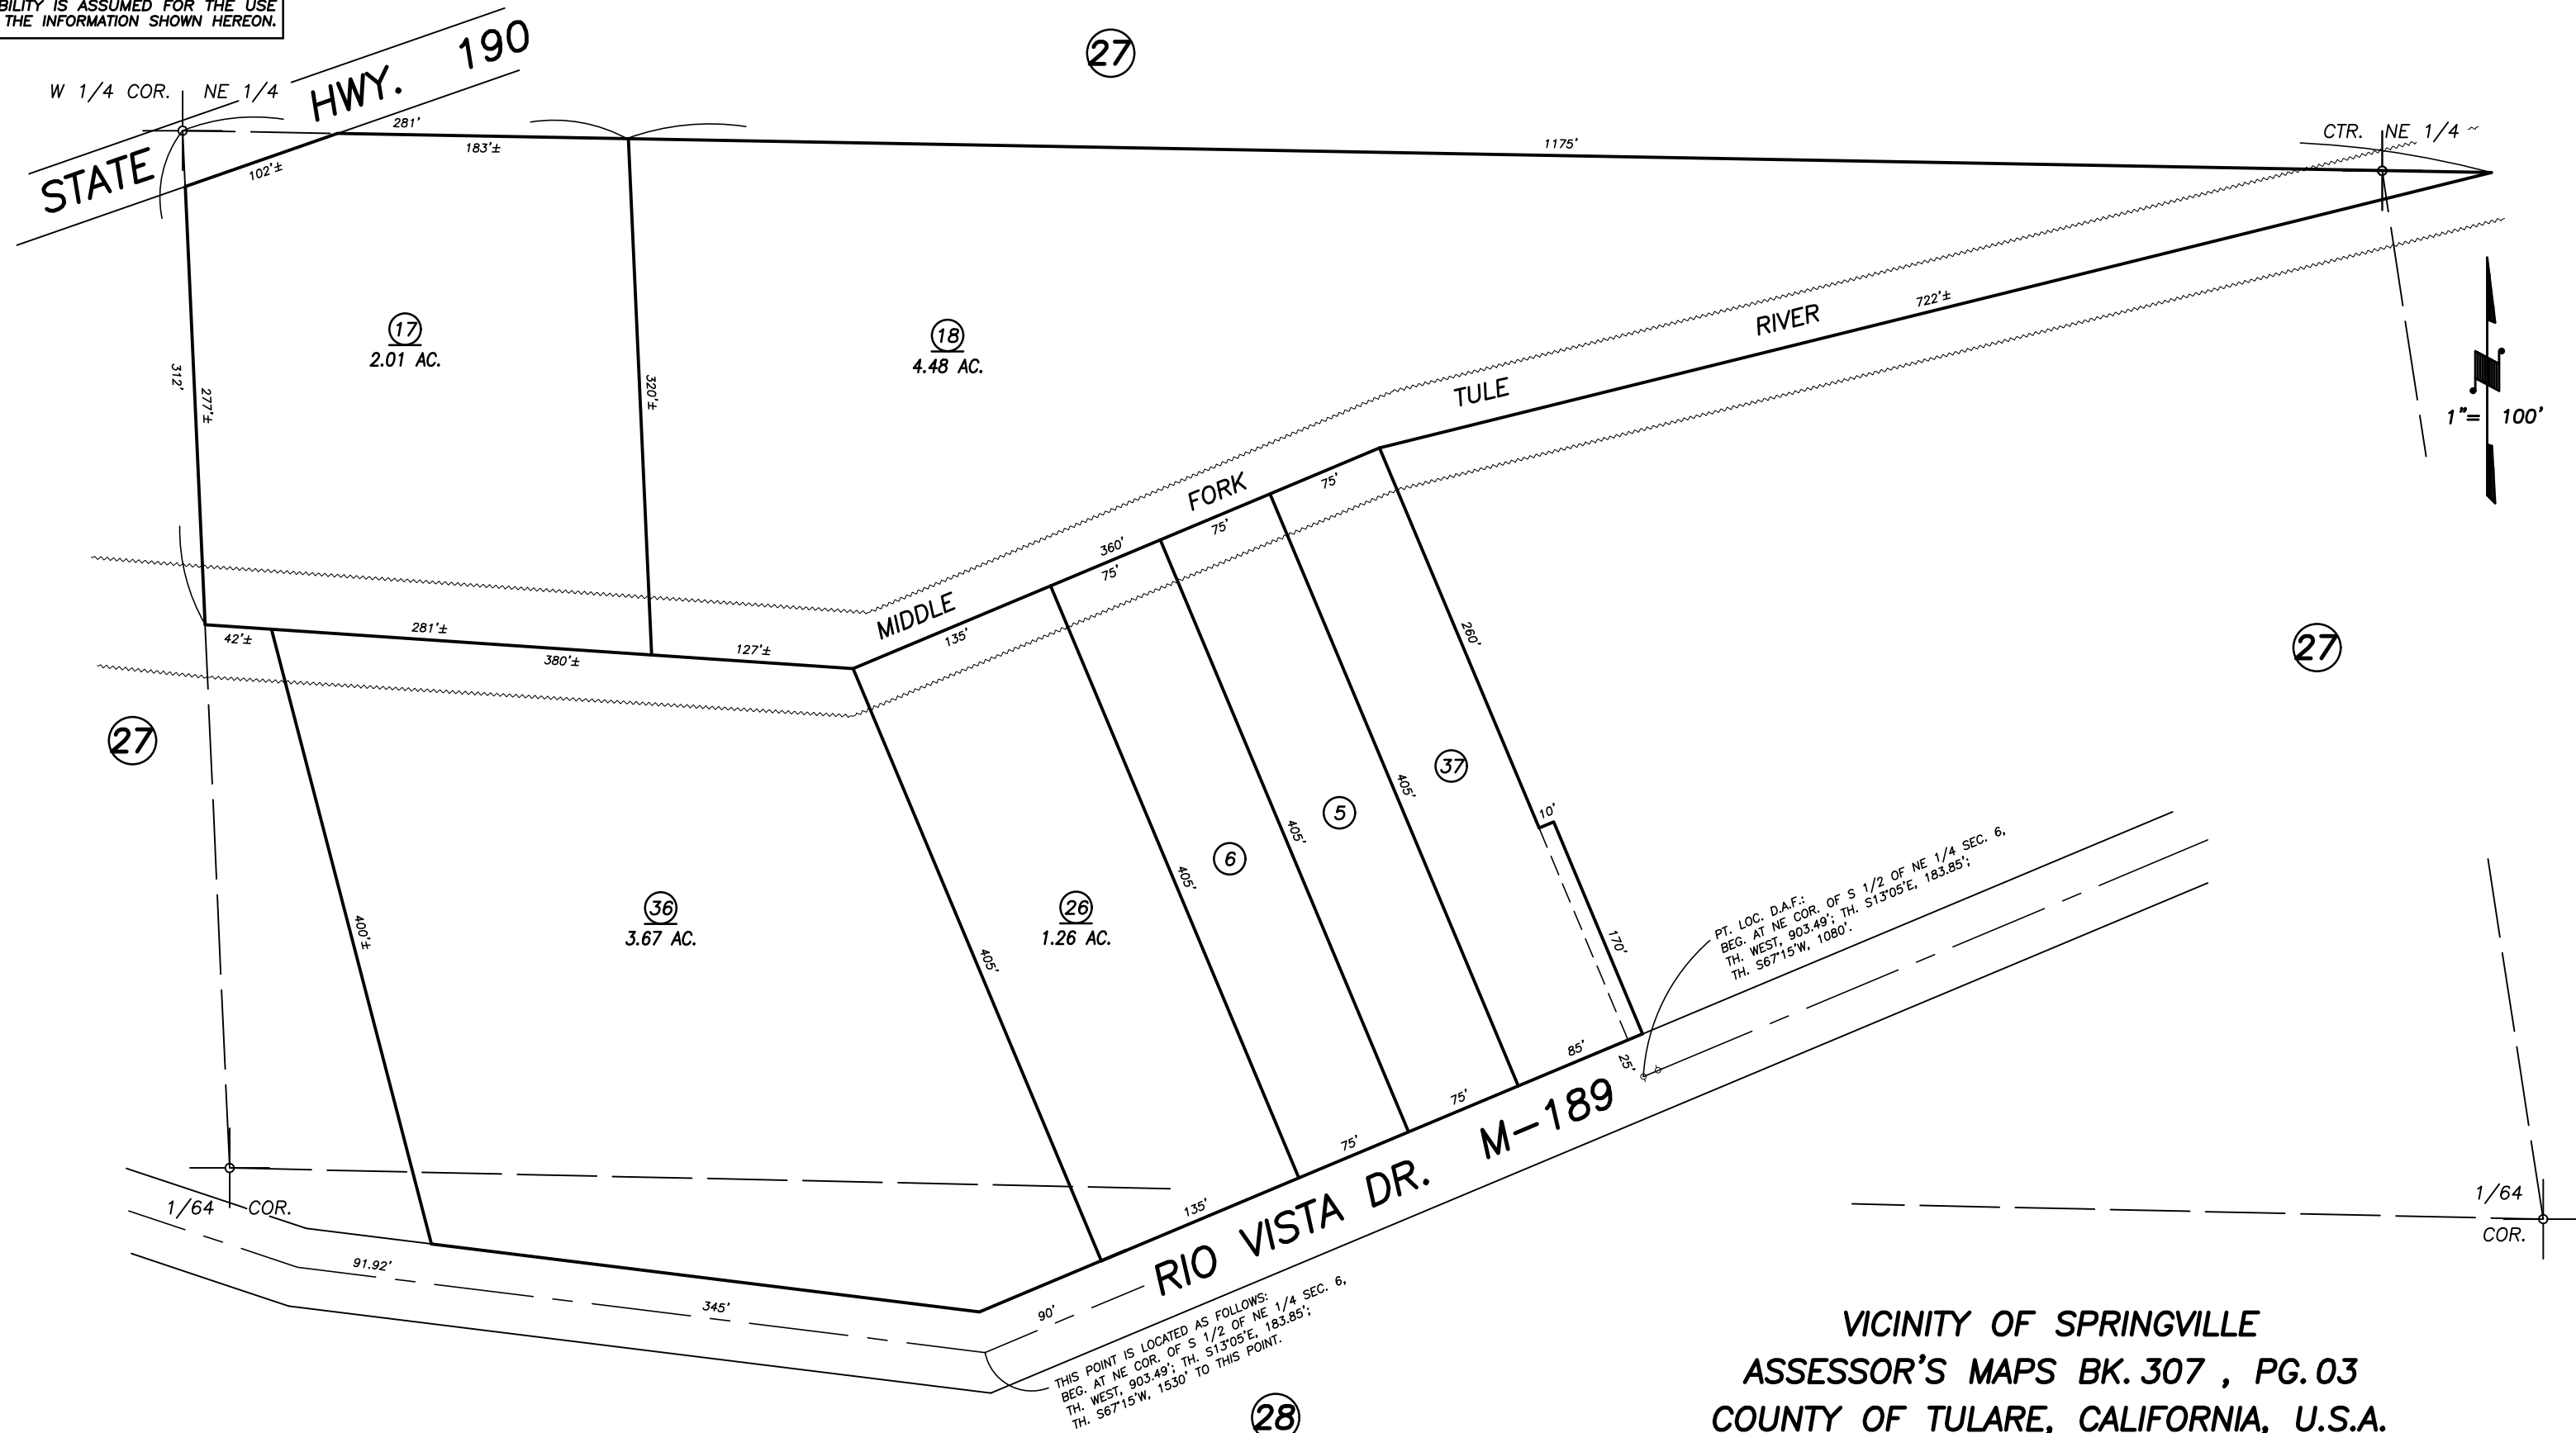

VICINITY OF SPRINGVILLE  
 ASSESSOR'S MAPS BK. 307 , PG.03  
 COUNTY OF TULARE, CALIFORNIA, U.S.A.

NOTE: Assessor's Parcel Numbers Shown in Circles (1) (123)  
 Assessor's Block Numbers Shown in Ellipses

2007-0085192	06/30/2009	MLC
REVISION	DATE	TECH