


DISCLAIMER
 THIS MAP WAS PREPARED FOR LOCAL PROPERTY ASSESSMENT PURPOSES ONLY AND THE PARCELS SHOWN HEREON MAY NOT COMPLY WITH STATE AND LOCAL SUBDIVISION ORDINANCES, AND NO LIABILITY IS ASSUMED FOR THE USE OF THE INFORMATION SHOWN HEREON.

S1/2 SEC.6, T.21S., R.30E., M.D.B.&M.

Tax Area Code **307-25**
 136-006

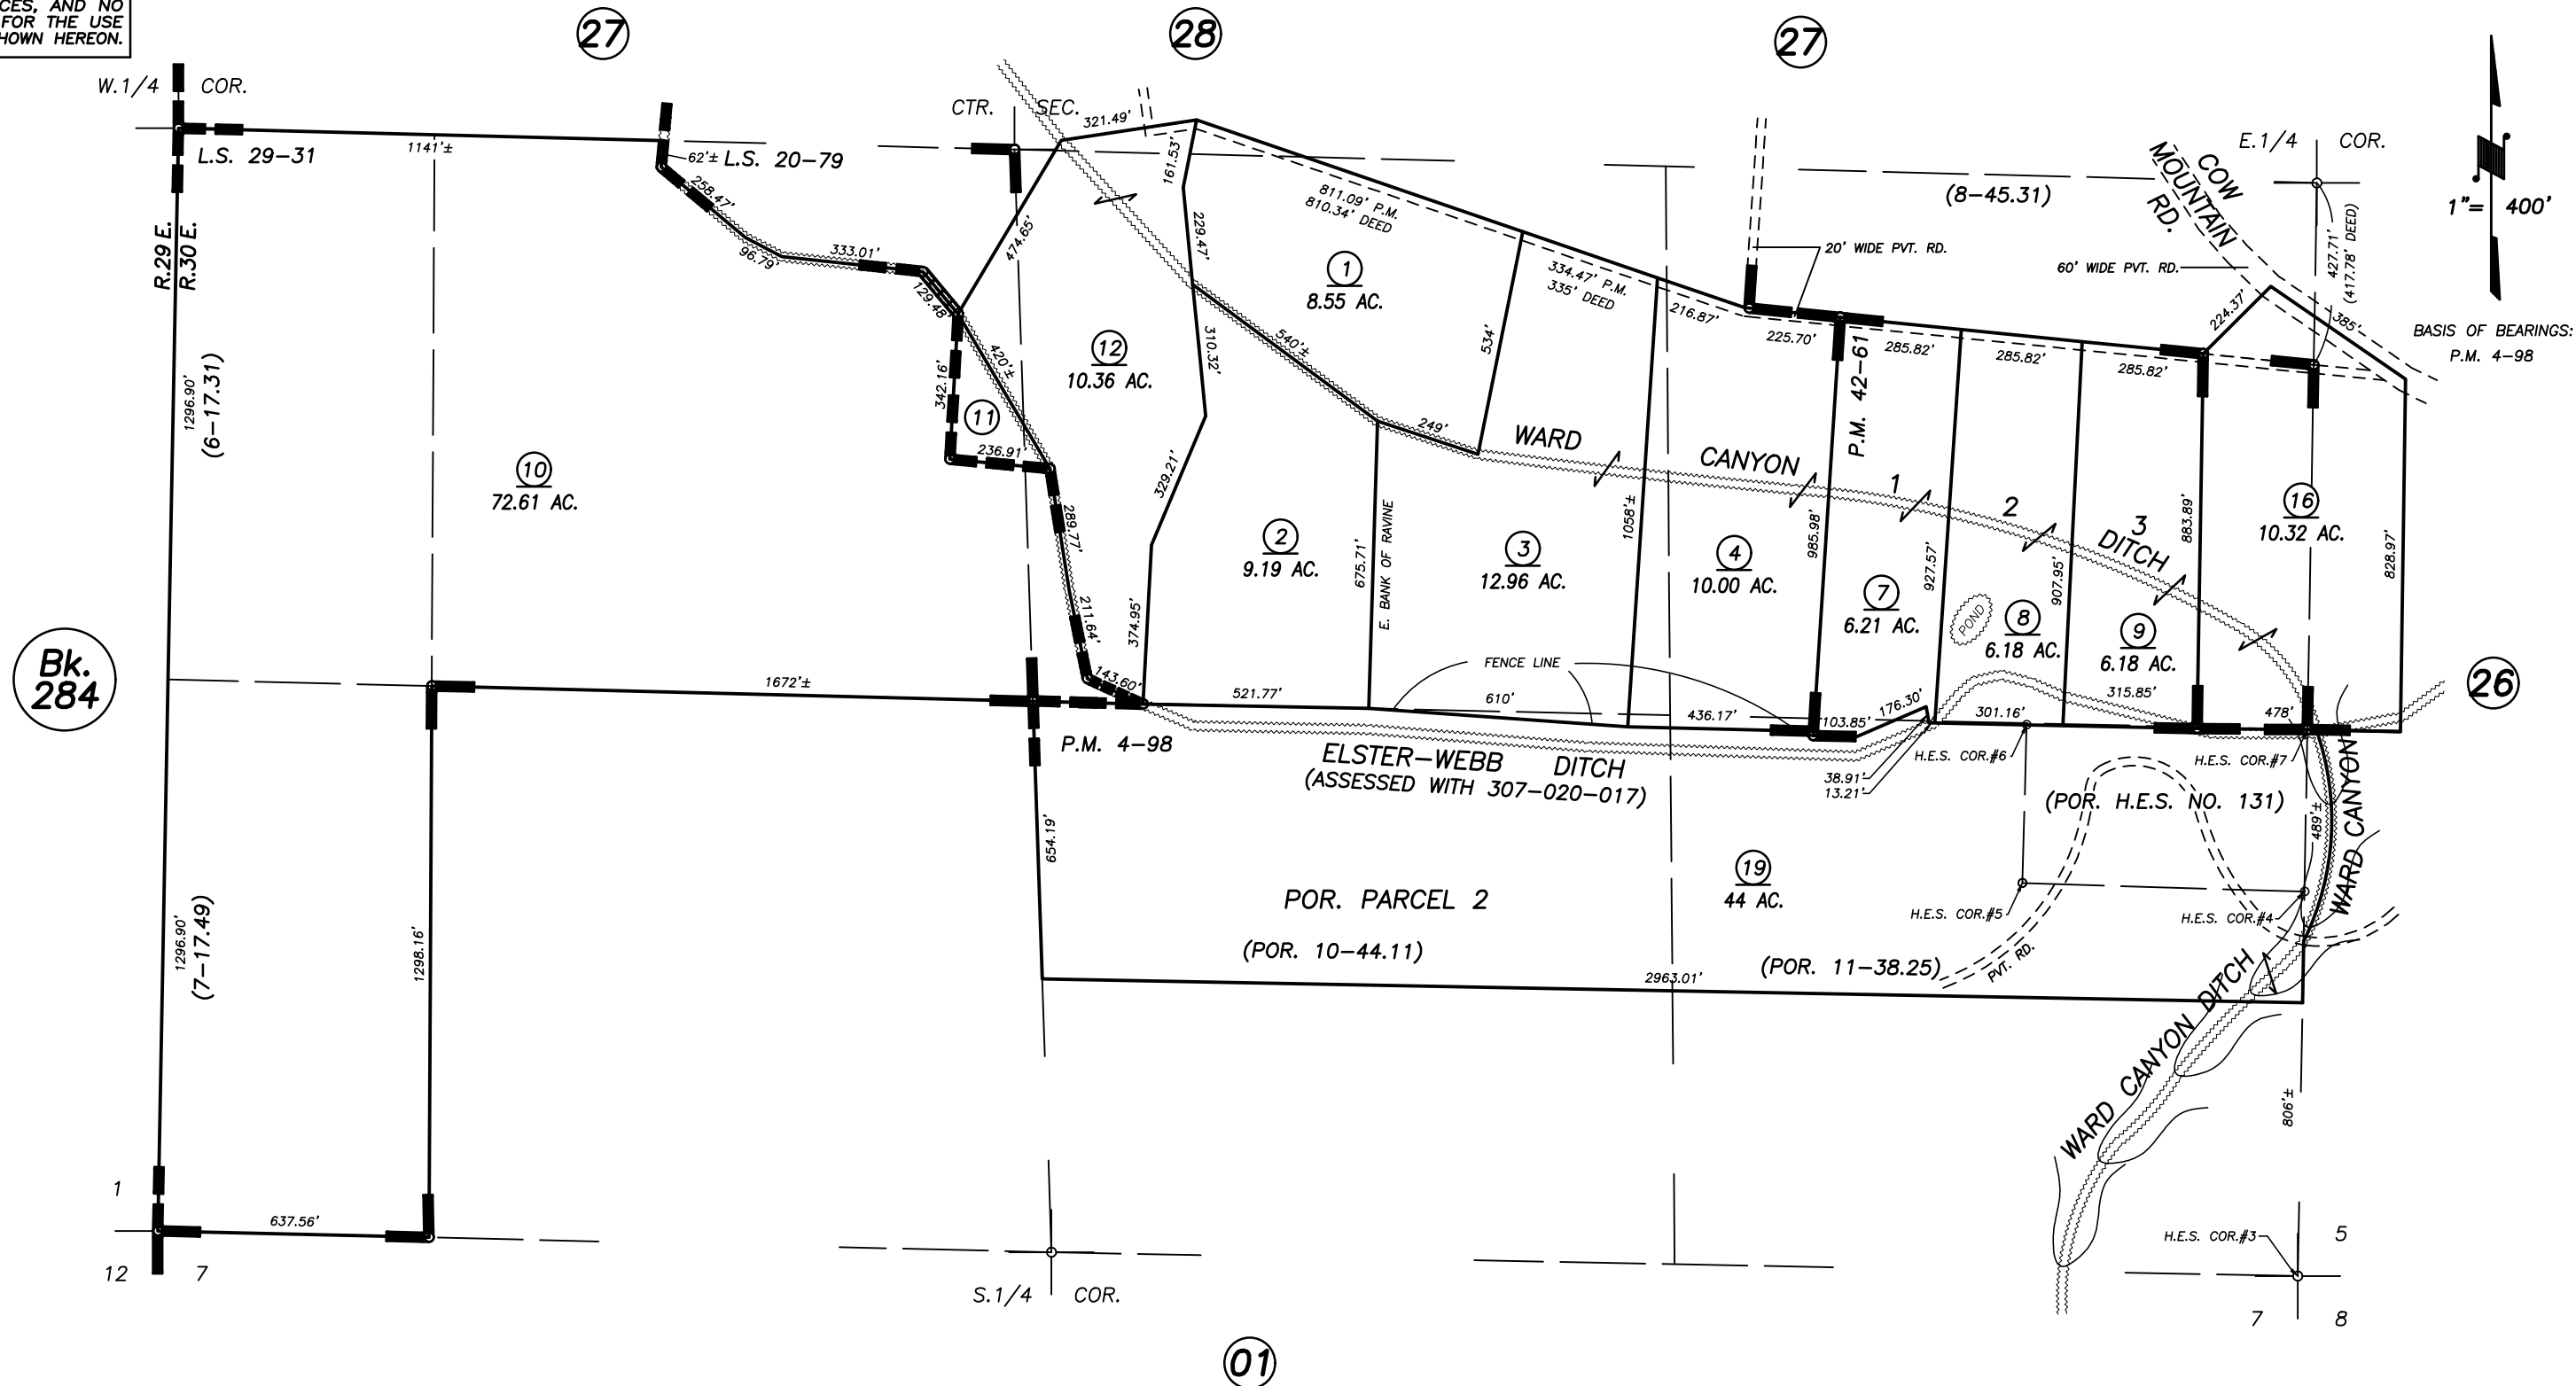

POR. PARCEL MAP NO. 398, P.M. 4-98
 POR. RECORD OF SURVEY, L.S. 20-79
 PARCEL MAP NO. 4157, P.M. 42-61
 POR. RECORD OF SURVEY, L.S. 29-31

VICINITY OF SPRINGVILLE
 ASSESSOR'S MAPS BK. 307 , PG. 25
 COUNTY OF TULARE, CALIFORNIA, U.S.A.

NOTE: Assessor's Parcel Numbers Shown in Circles (1) (123)
 Assessor's Block Numbers Shown in Ellipses (7) (123)

2007-0087376	10/29/2009	CBT
REVISION	DATE	TECH