


DISCLAIMER
 THIS MAP WAS PREPARED FOR LOCAL PROPERTY ASSESSMENT PURPOSES ONLY AND THE PARCELS SHOWN HEREON MAY NOT COMPLY WITH STATE AND LOCAL SUBDIVISION ORDINANCES, AND NO LIABILITY IS ASSUMED FOR THE USE OF THE INFORMATION SHOWN HEREON.

S1/2 SEC.5, T.21S., R.30E., M.D.B.&M.

Tax Area Code 307-26
 136-006

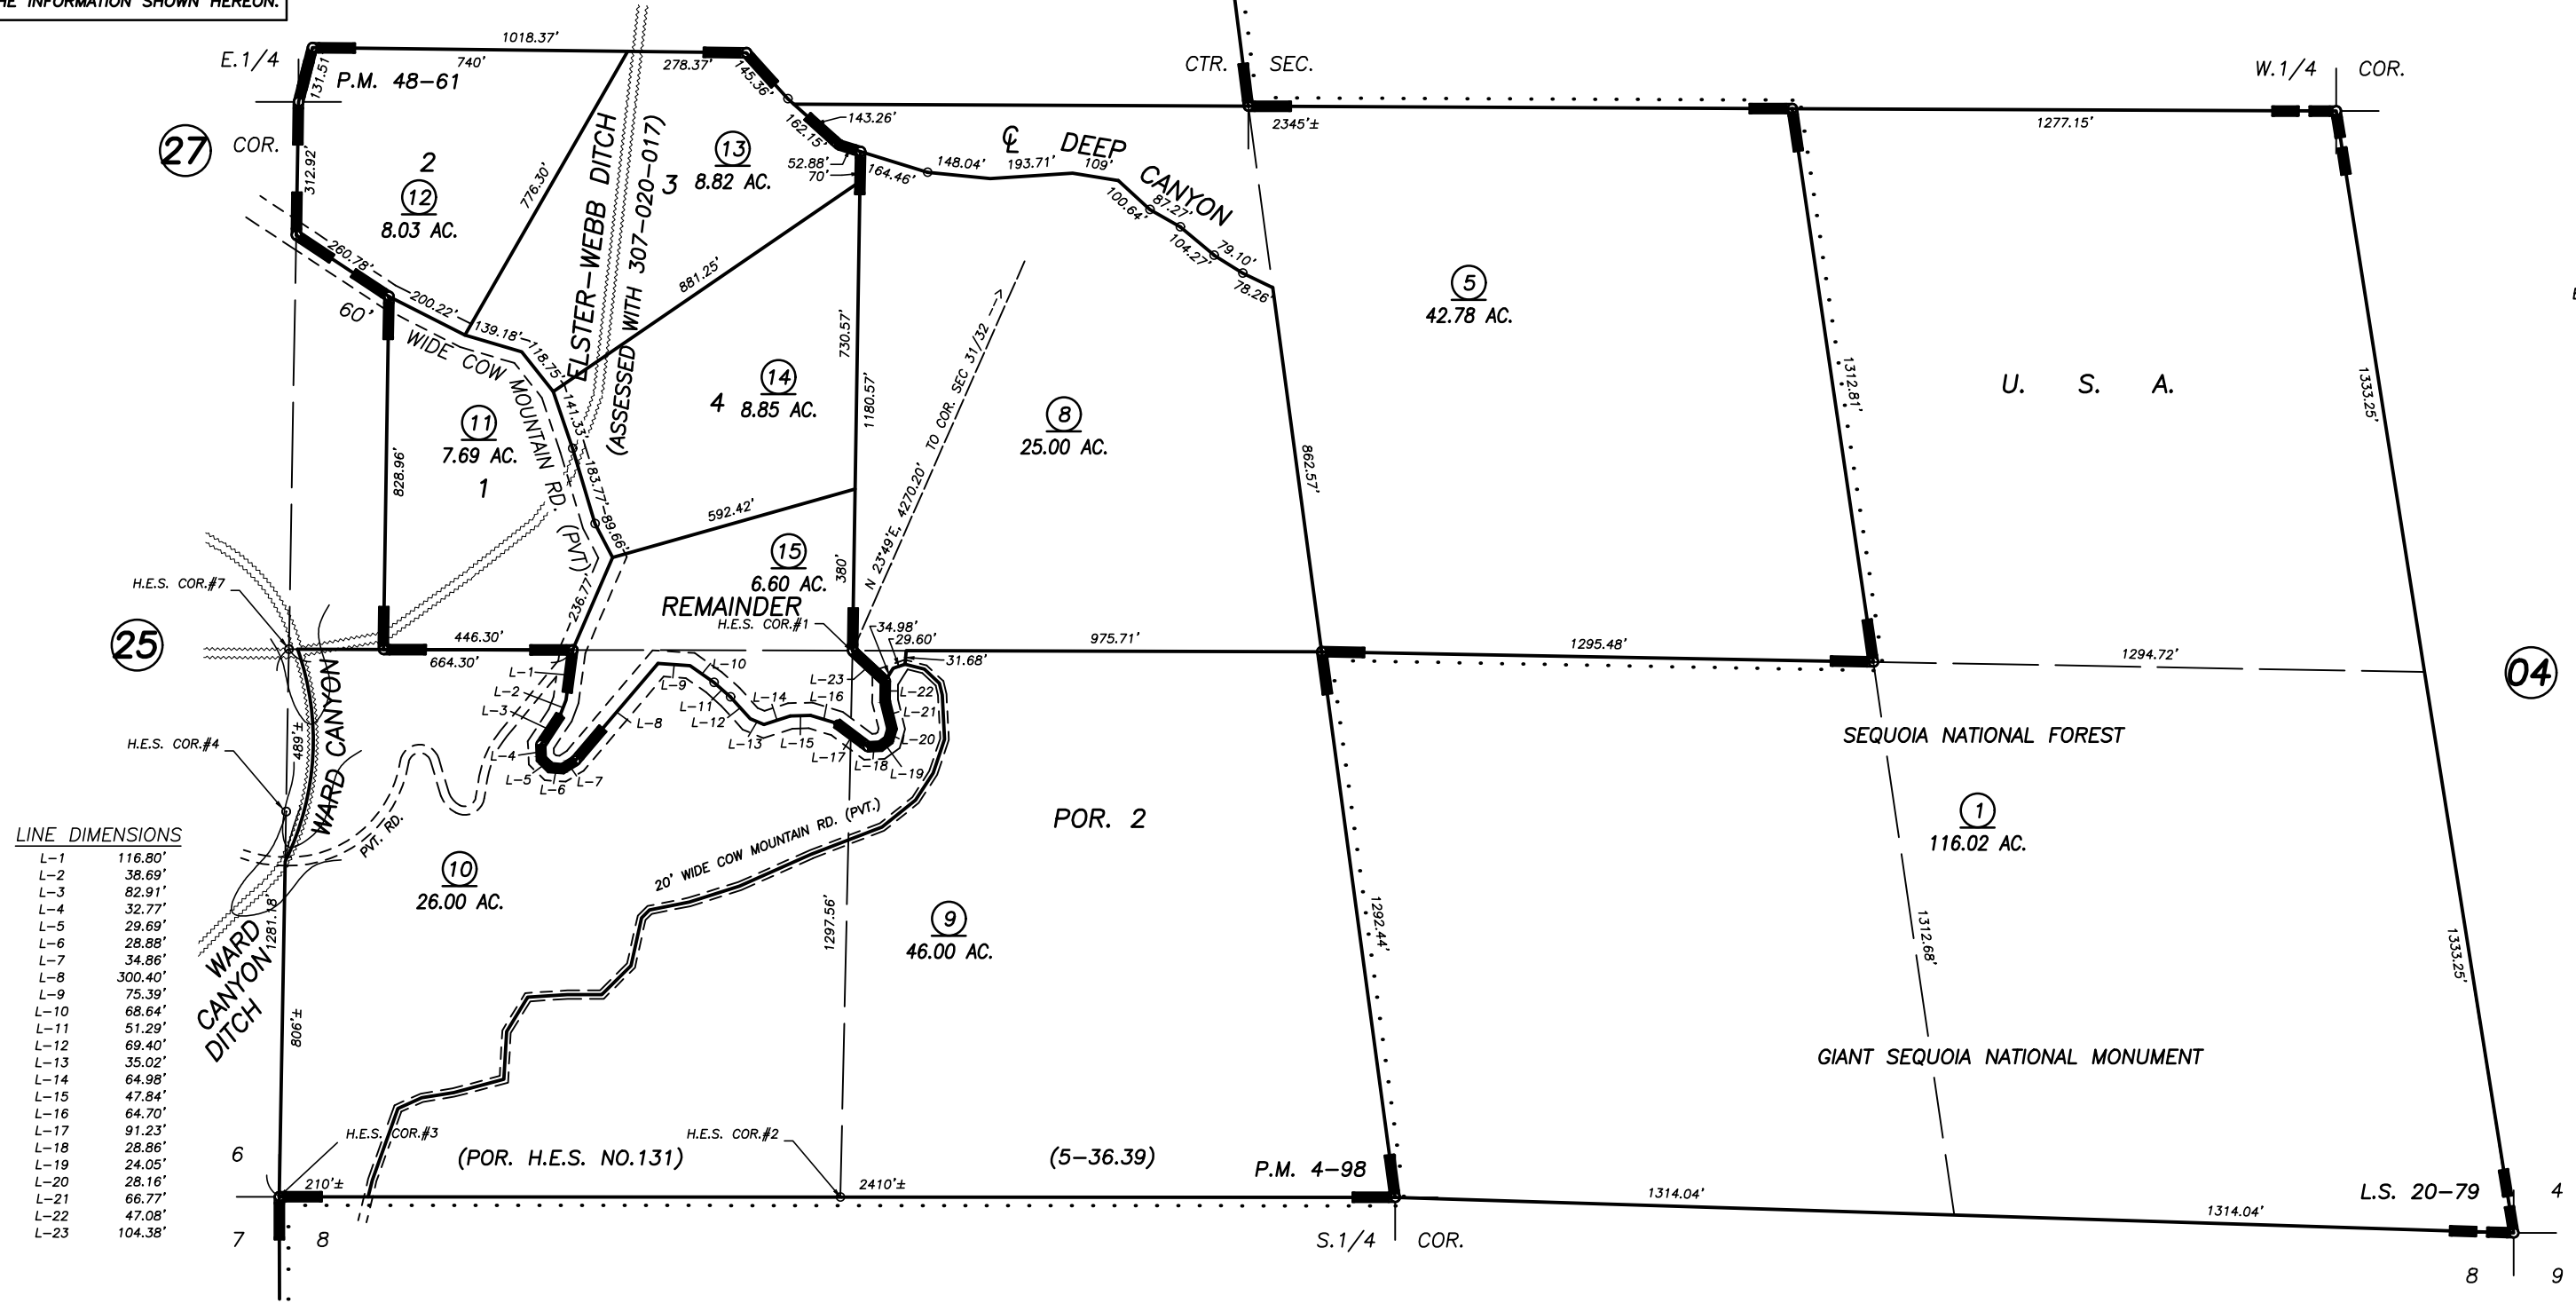

POR. PARCEL MAP NO. 398, P.M. 4-98
 POR. RECORD OF SURVEY, L.S. 20-79
 PARCEL MAP NO. 4756, P.M. 48-61

01

VICINITY OF SPRINGVILLE
 ASSESSOR'S MAPS BK. 307 , PG. 26
 COUNTY OF TULARE, STATE OF CALIFORNIA, U.S.A.

NOTE: Assessor's Parcel Numbers Shown in Circles 1 123
 Assessor's Block Numbers Shown in Elipses

2006-0042240	06/18/2007	PHN
REVISION	DATE	TECH