


GOV'T. TRACT 49, SEC.3, T.21, R.31, M.D.B.&M.

Tax Area Codes 307-30
136-006

DISCLAIMER
THIS MAP WAS PREPARED FOR LOCAL PROPERTY ASSESSMENT PURPOSES ONLY AND THE PARCELS SHOWN HEREON MAY NOT COMPLY WITH STATE AND LOCAL SUBDIVISION ORDINANCES, AND NO LIABILITY IS ASSUMED FOR THE USE OF THE INFORMATION SHOWN HEREON.

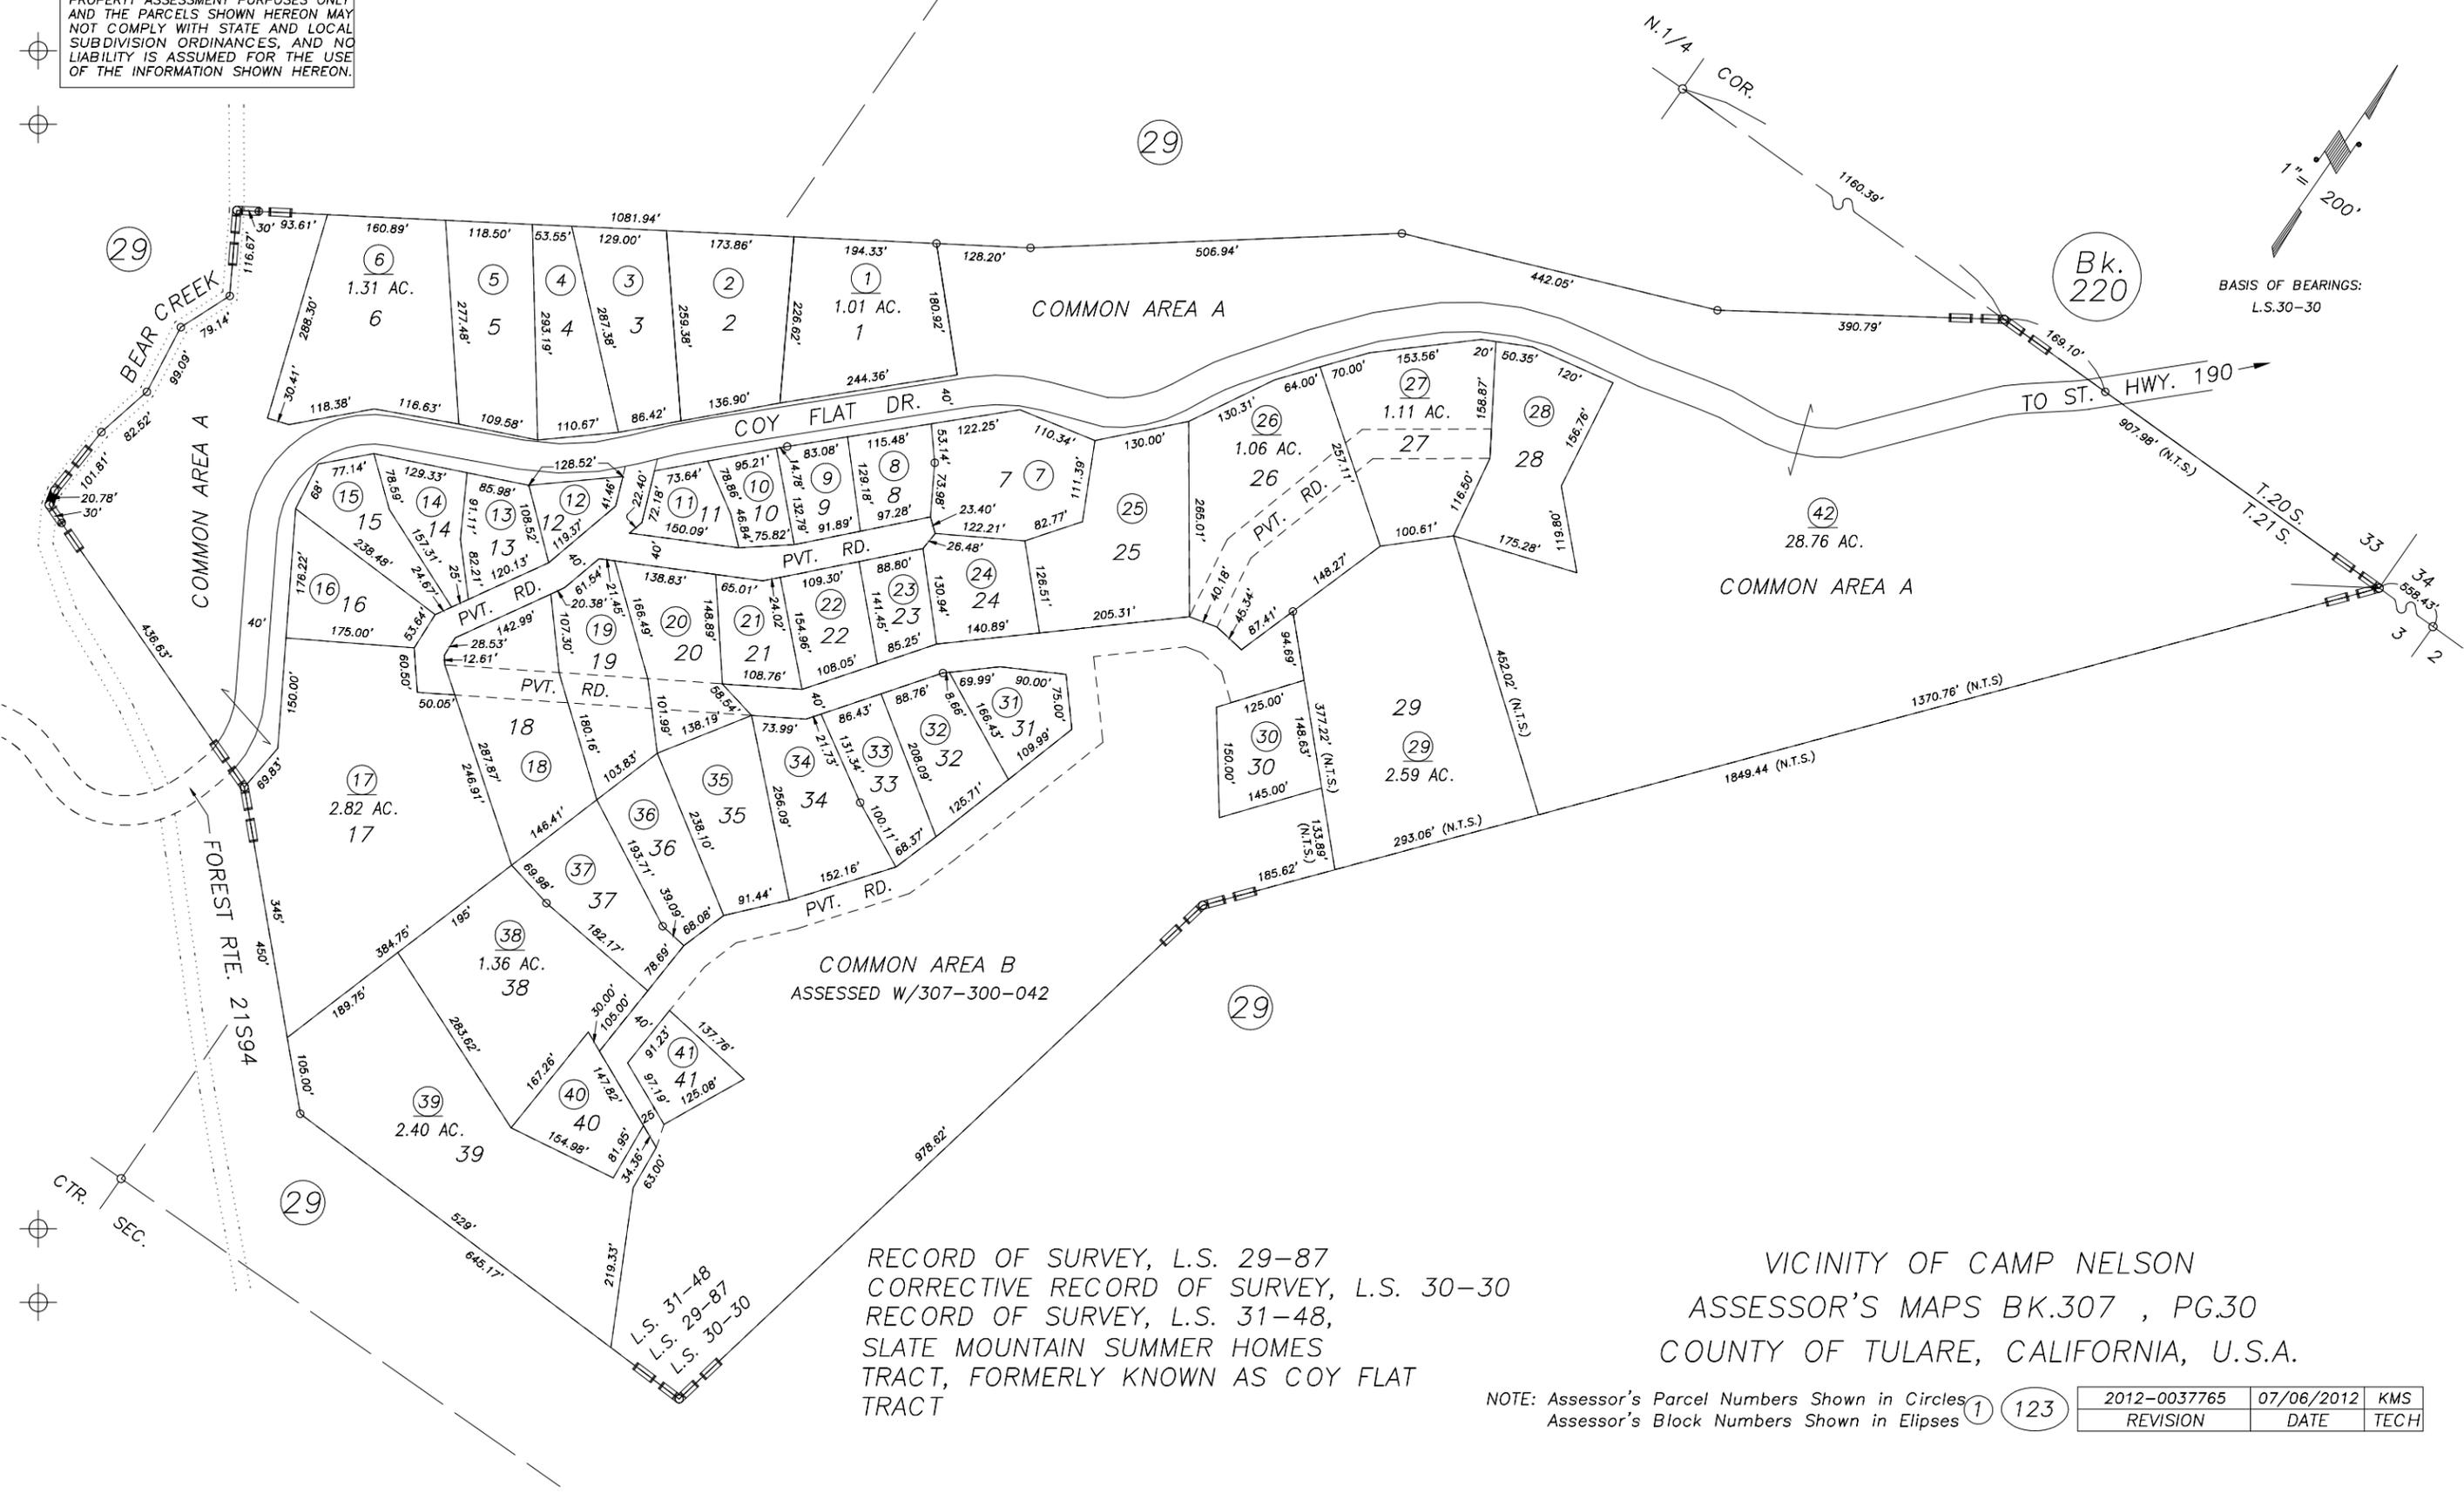

RECORD OF SURVEY, L.S. 29-87
CORRECTIVE RECORD OF SURVEY, L.S. 30-30
RECORD OF SURVEY, L.S. 31-48,
SLATE MOUNTAIN SUMMER HOMES
TRACT, FORMERLY KNOWN AS COY FLAT
TRACT

VICINITY OF CAMP NELSON
ASSESSOR'S MAPS BK.307 , PG.30
COUNTY OF TULARE, CALIFORNIA, U.S.A.

NOTE: Assessor's Parcel Numbers Shown in Circles
Assessor's Block Numbers Shown in Elipses

2012-0037765	07/06/2012	KMS
REVISION	DATE	TECH