
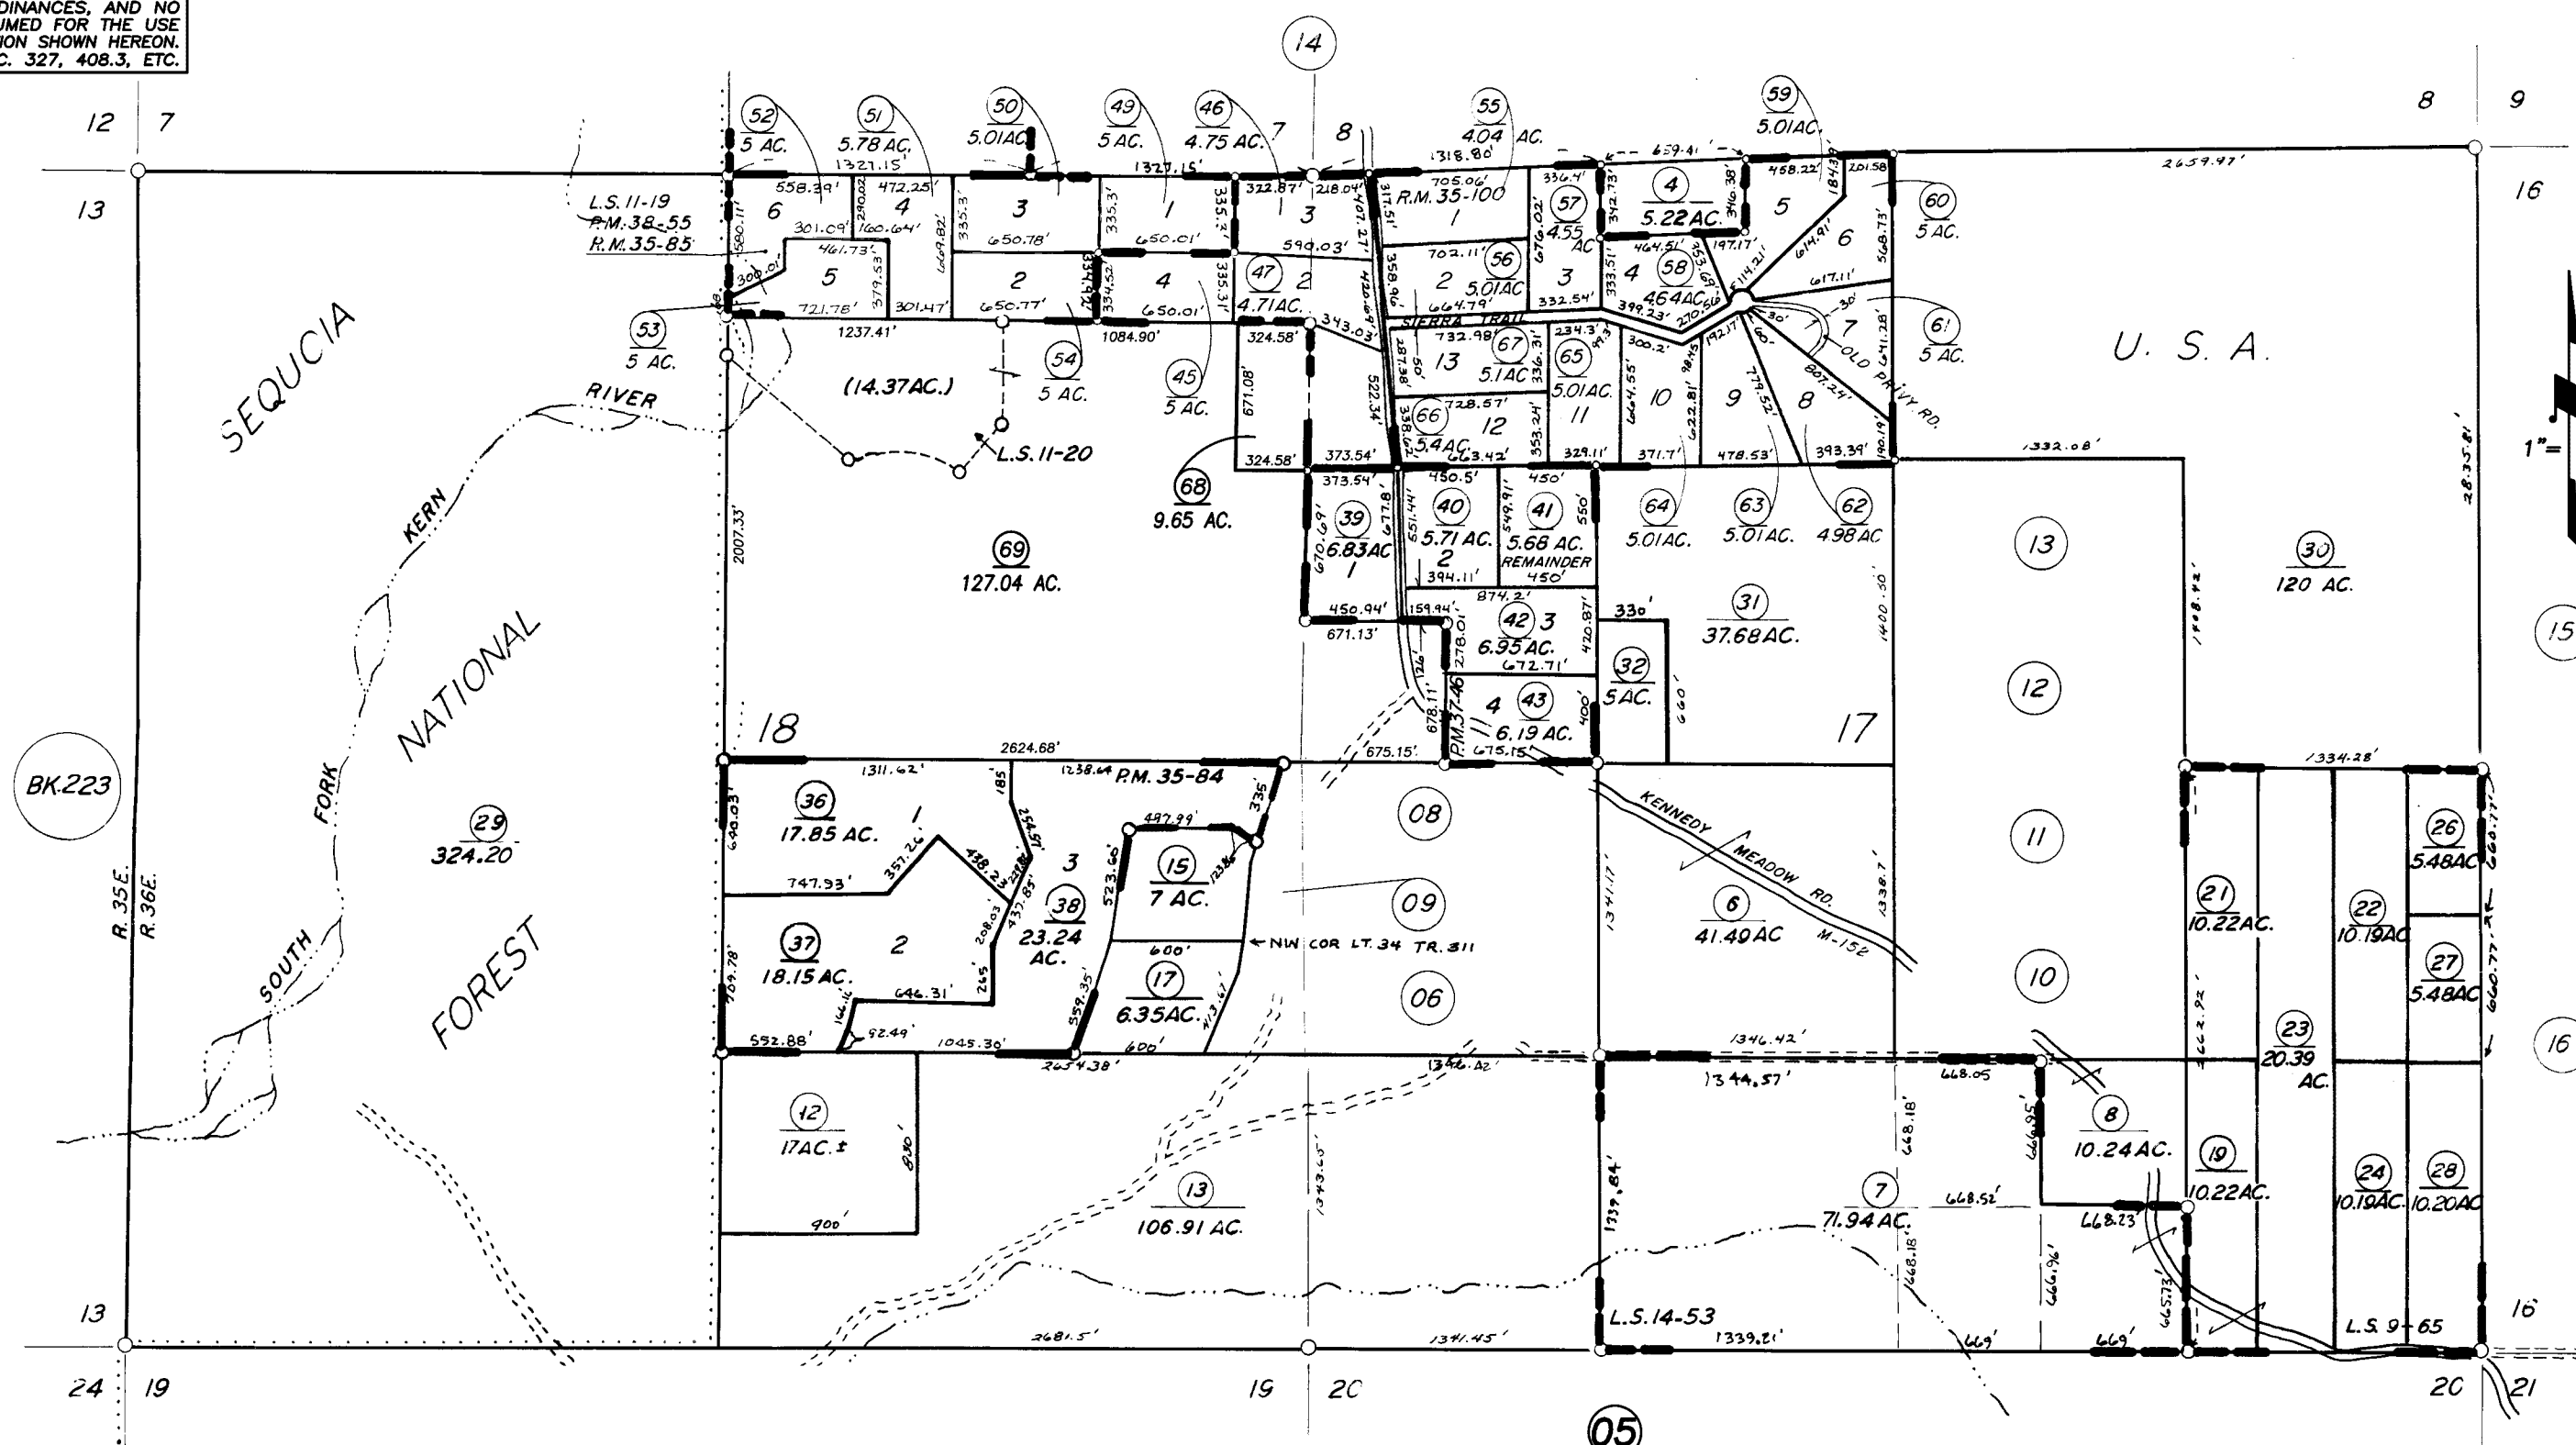
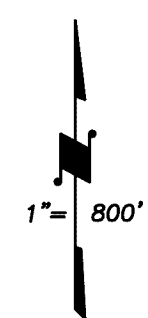


SEC'S. 17 & 18, T.22S., R.26E., M.D.B.&M.

Tax Area Codes 310-07
126-001

DISCLAIMER
THIS MAP WAS PREPARED FOR LOCAL PROPERTY ASSESSMENT PURPOSES ONLY AND THE PARCELS SHOWN HEREON MAY NOT COMPLY WITH STATE AND LOCAL SUBDIVISION ORDINANCES, AND NO LIABILITY IS ASSUMED FOR THE USE OF THE INFORMATION SHOWN HEREON. R & T CODE SEC. 327, 408.3, ETC.

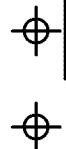

TRACT 684, R.M. 35-100
TRACT 675, R.M. 35-85
RECORD OF SURVEY, L.S. 11-19
RECORD OF SURVEY, L.S. 11-20
POR. RECORD OF SURVEY, L.S. 9-65
RECORD OF SURVEY, L.S. 14-53
PARCEL MAP 3482, P.M. 35-84

PARCEL MAP 3643, P.M. 37-46
PARCEL MAP 3752, P.M. 38-55

VICINITY OF KENNEDY MEADOWS
ASSESSOR'S MAPS BK. 310 , PG.07
COUNTY OF TULARE, CALIFORNIA, U.S.A.

NOTE: Assessor's Parcel Numbers Shown in Circles
Assessor's Block Numbers Shown in Ellipses

2019-0007801	04/05/2019	JMM
REVISION	DATE	TECH