
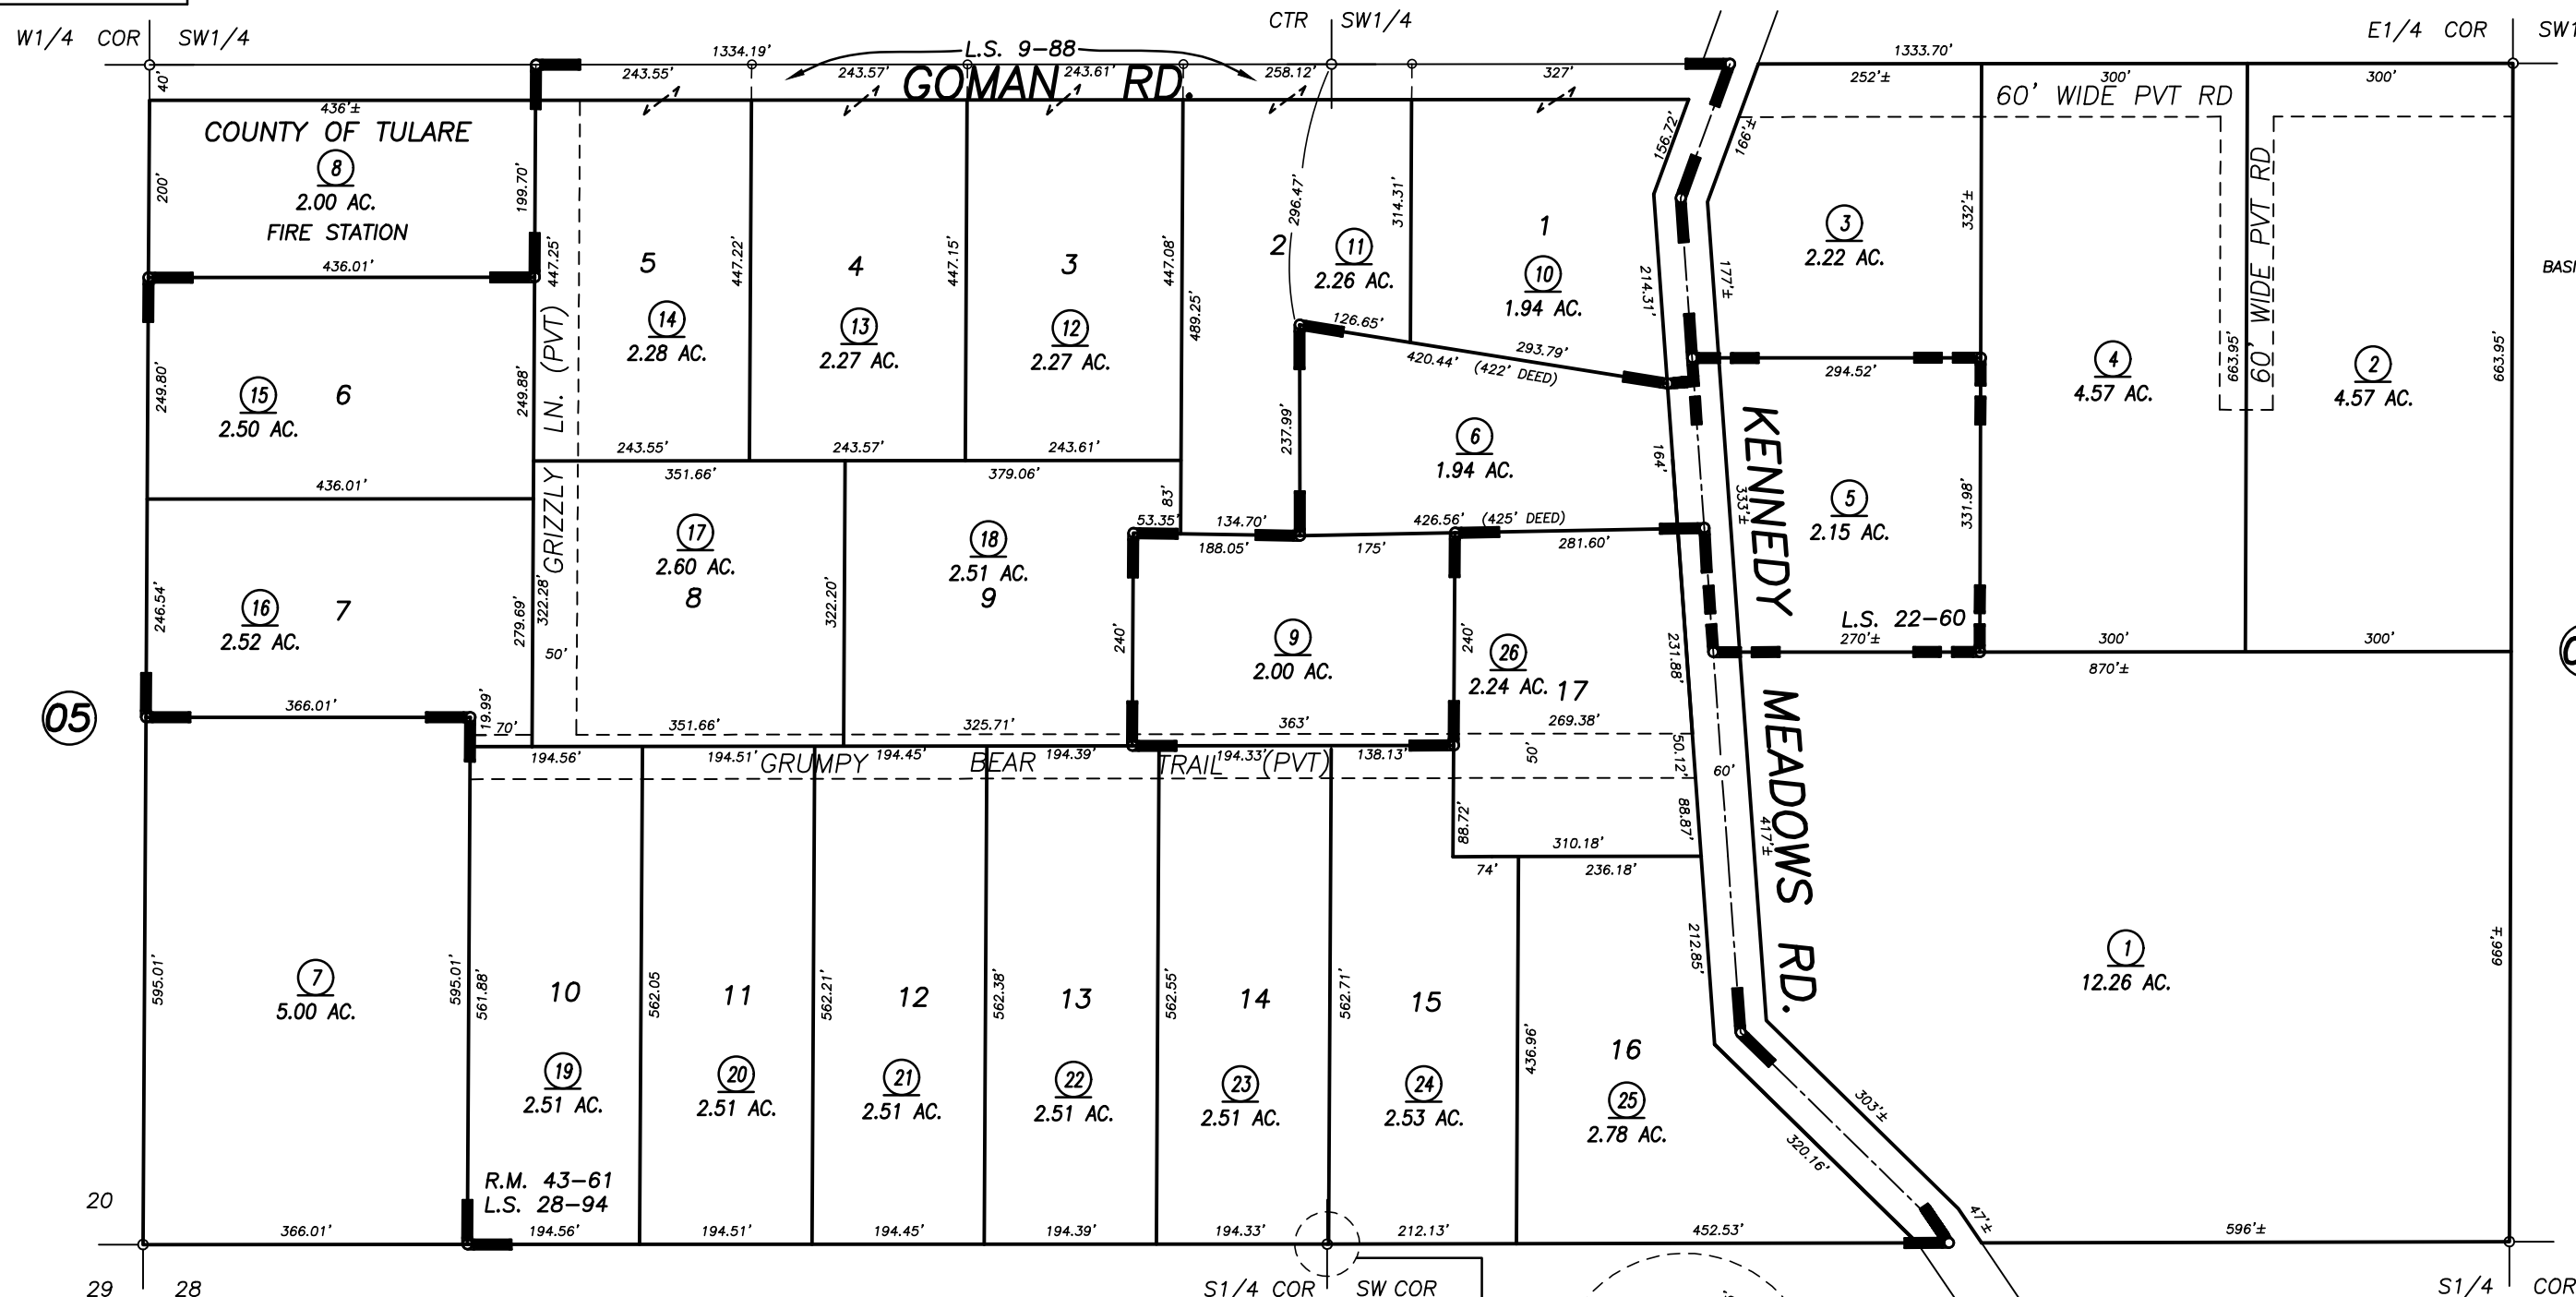
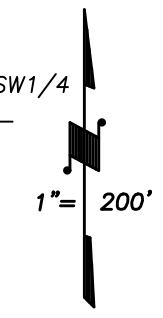


S/2 OF SW1/4 SEC. 21, T.22S. R.36E., M.D.B.&M.

Tax Area Codes 310-24
126-001


DISCLAIMER
THIS MAP WAS PREPARED FOR LOCAL PROPERTY ASSESSMENT PURPOSES ONLY AND THE PARCELS SHOWN HEREON MAY NOT COMPLY WITH STATE AND LOCAL SUBDIVISION ORDINANCES, AND NO LIABILITY IS ASSUMED FOR THE USE OF THE INFORMATION SHOWN HEREON. R & T CODE SEC. 327, 408.3, ETC.

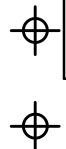

BASIS OF BEARINGS:
L.S. 28-94

02

RECORD OF SURVEY, L.S. 9-88
RECORD OF SURVEY, L.S. 22-60
RECORD OF SURVEY, L.S. 28-94
TRACT NO. 824, R.M. 43-61

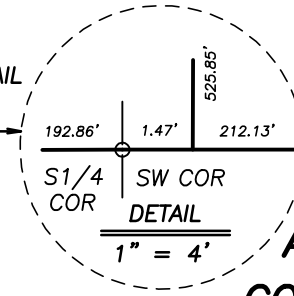

VICINITY OF KENNEDY MEADOWS
ASSESSOR'S MAPS BK. 310 , PG. 24
COUNTY OF TULARE, CALIFORNIA, U.S.A.