


SEC'S. 11 & 12, T.23S., R.23E., M.D.B.&M.

TAX CODE AREA 311-04
124-001
124-011

DISCLAIMER

THIS MAP WAS PREPARED FOR LOCAL PROPERTY ASSESSMENT PURPOSES ONLY. THE PARCELS SHOWN HEREON MAY NOT COMPLY WITH STATE AND LOCAL SUBDIVISION ORDINANCES. NO LIABILITY IS ASSUMED FOR THE USE OF THE INFORMATION HEREON. R & T CODE SEC. 327, 408.3, ETC.

REVISED: 12/17/2021
REASON: 2018-0017839
CAD TECH: JOS

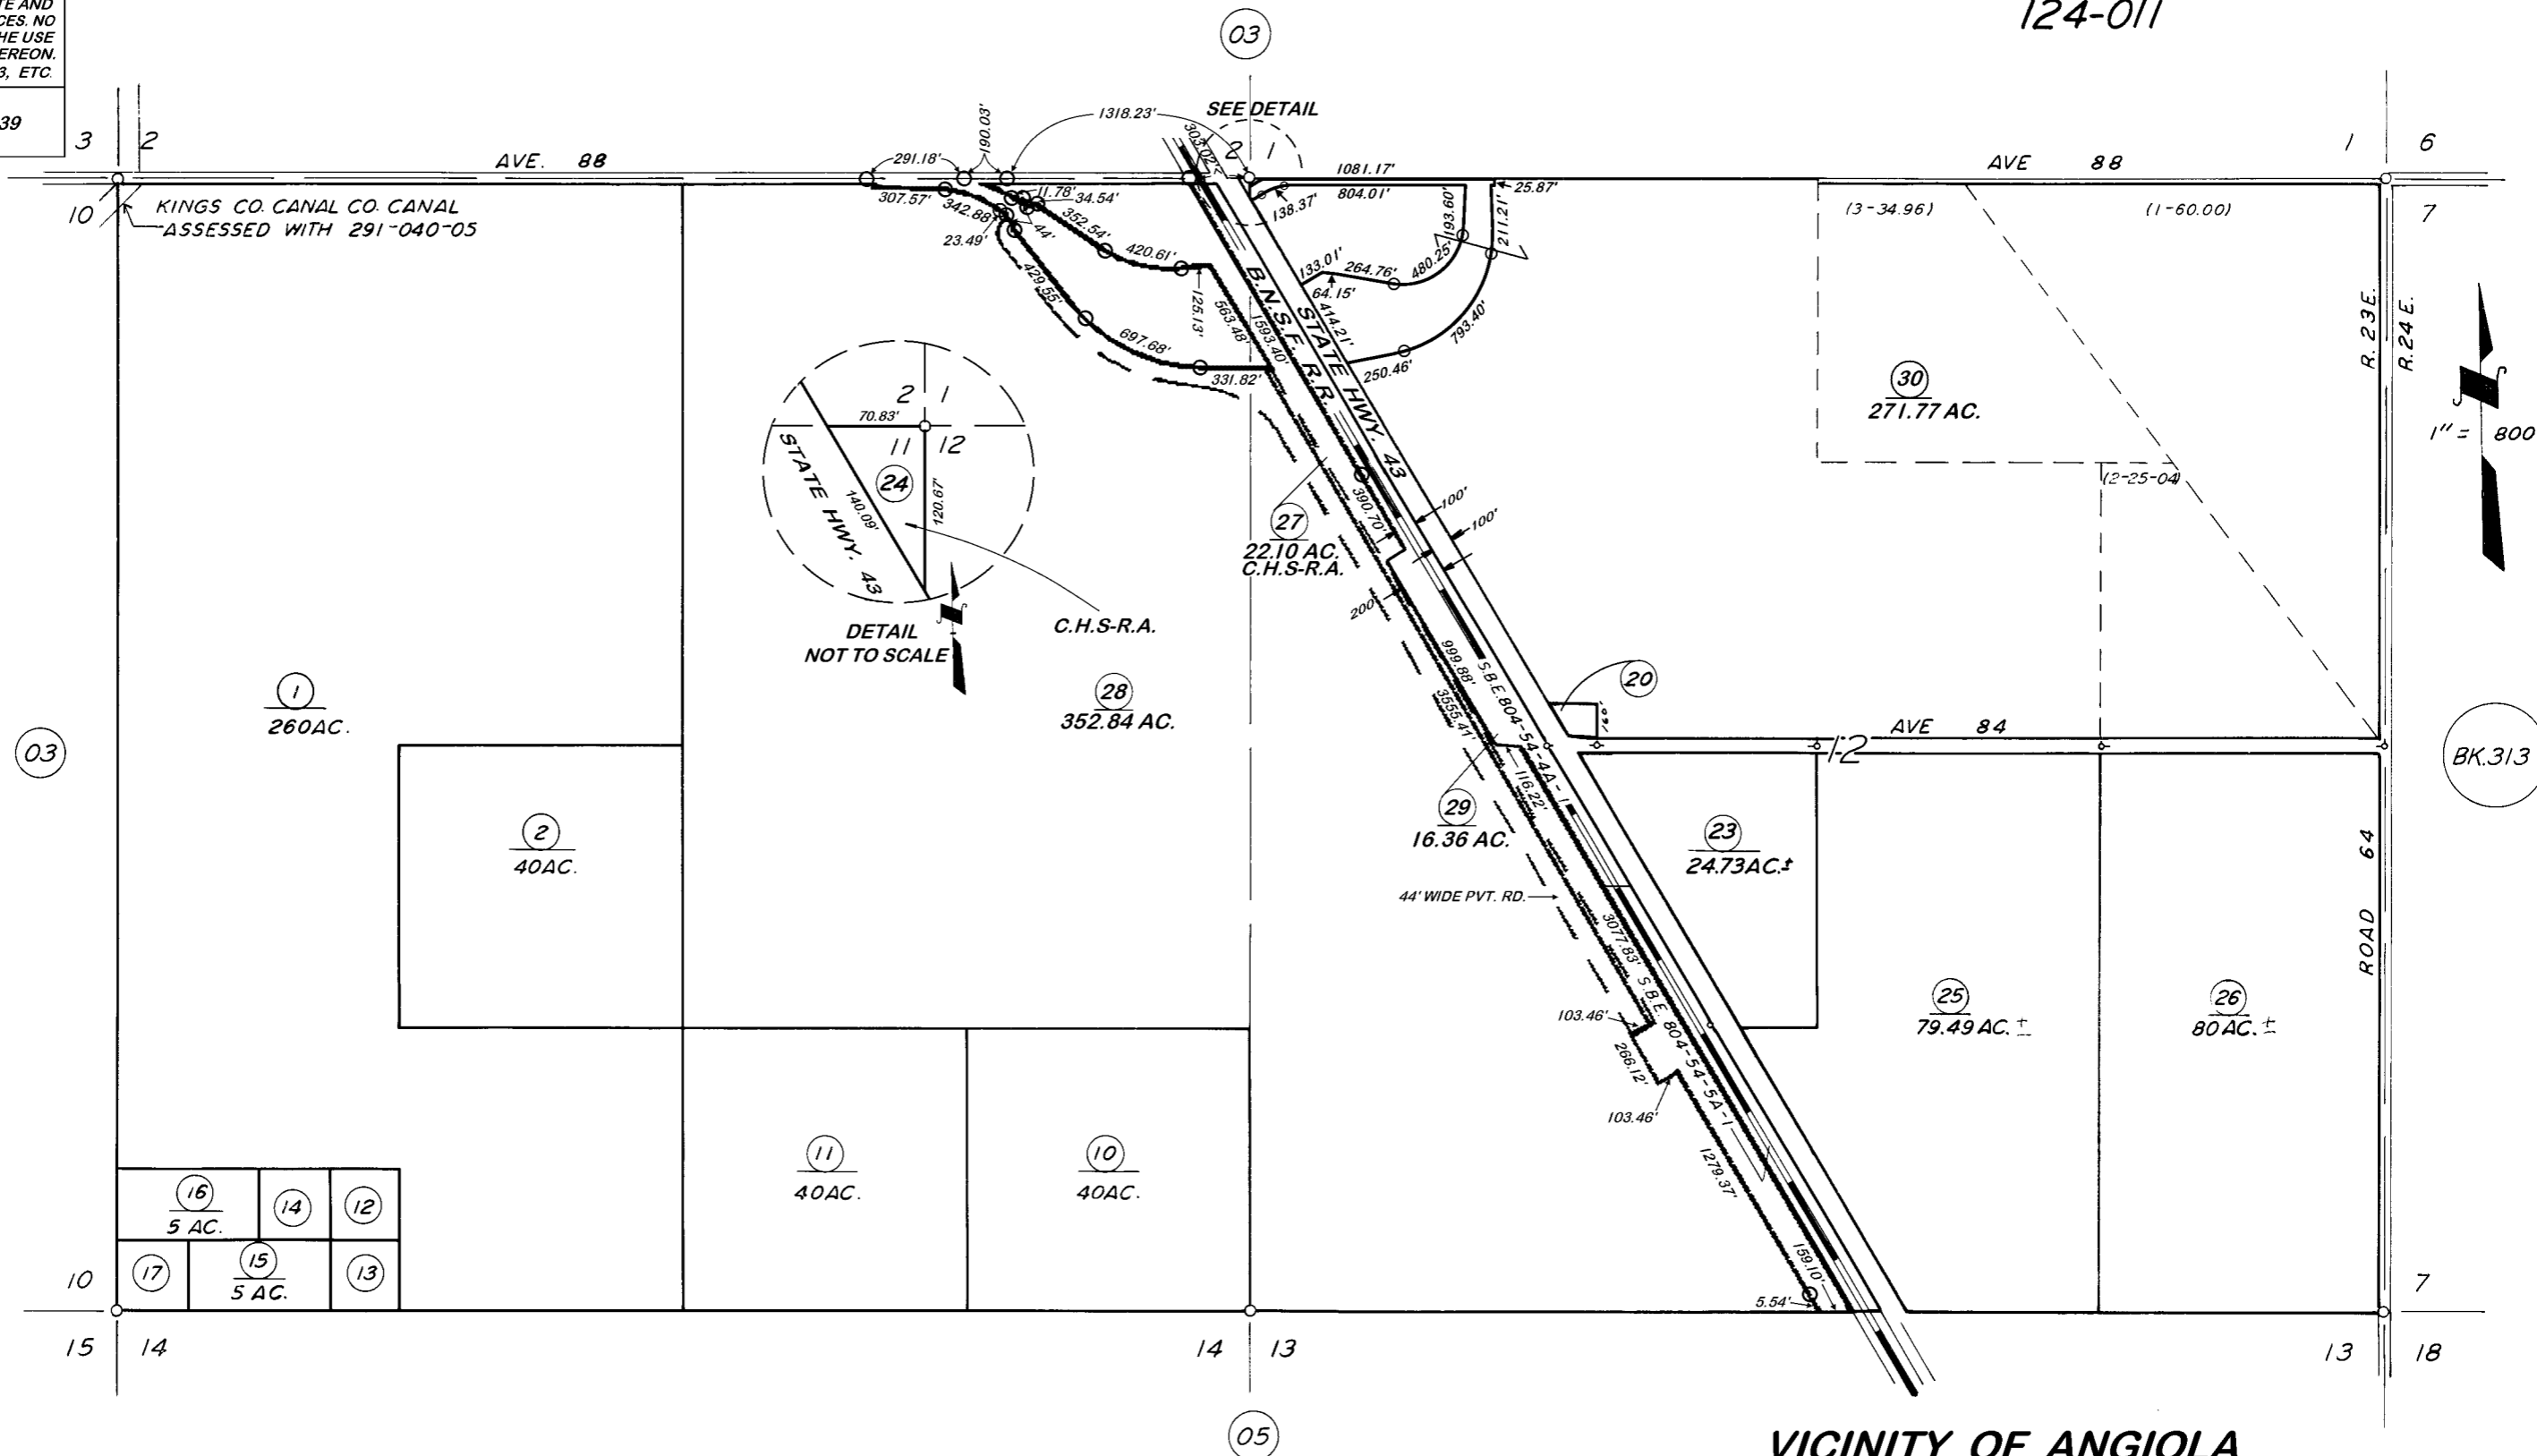

VICINITY OF ANGIOLA

ASSESSOR'S MAPS BK. 311, PG. 04.
COUNTY OF TULARE, CALIF.

NOTE — ASSESSOR'S BLOCK NUMBERS SHOWN IN ELLIPSES
ASSESSOR'S PARCEL NUMBERS SHOWN IN CIRCLES