
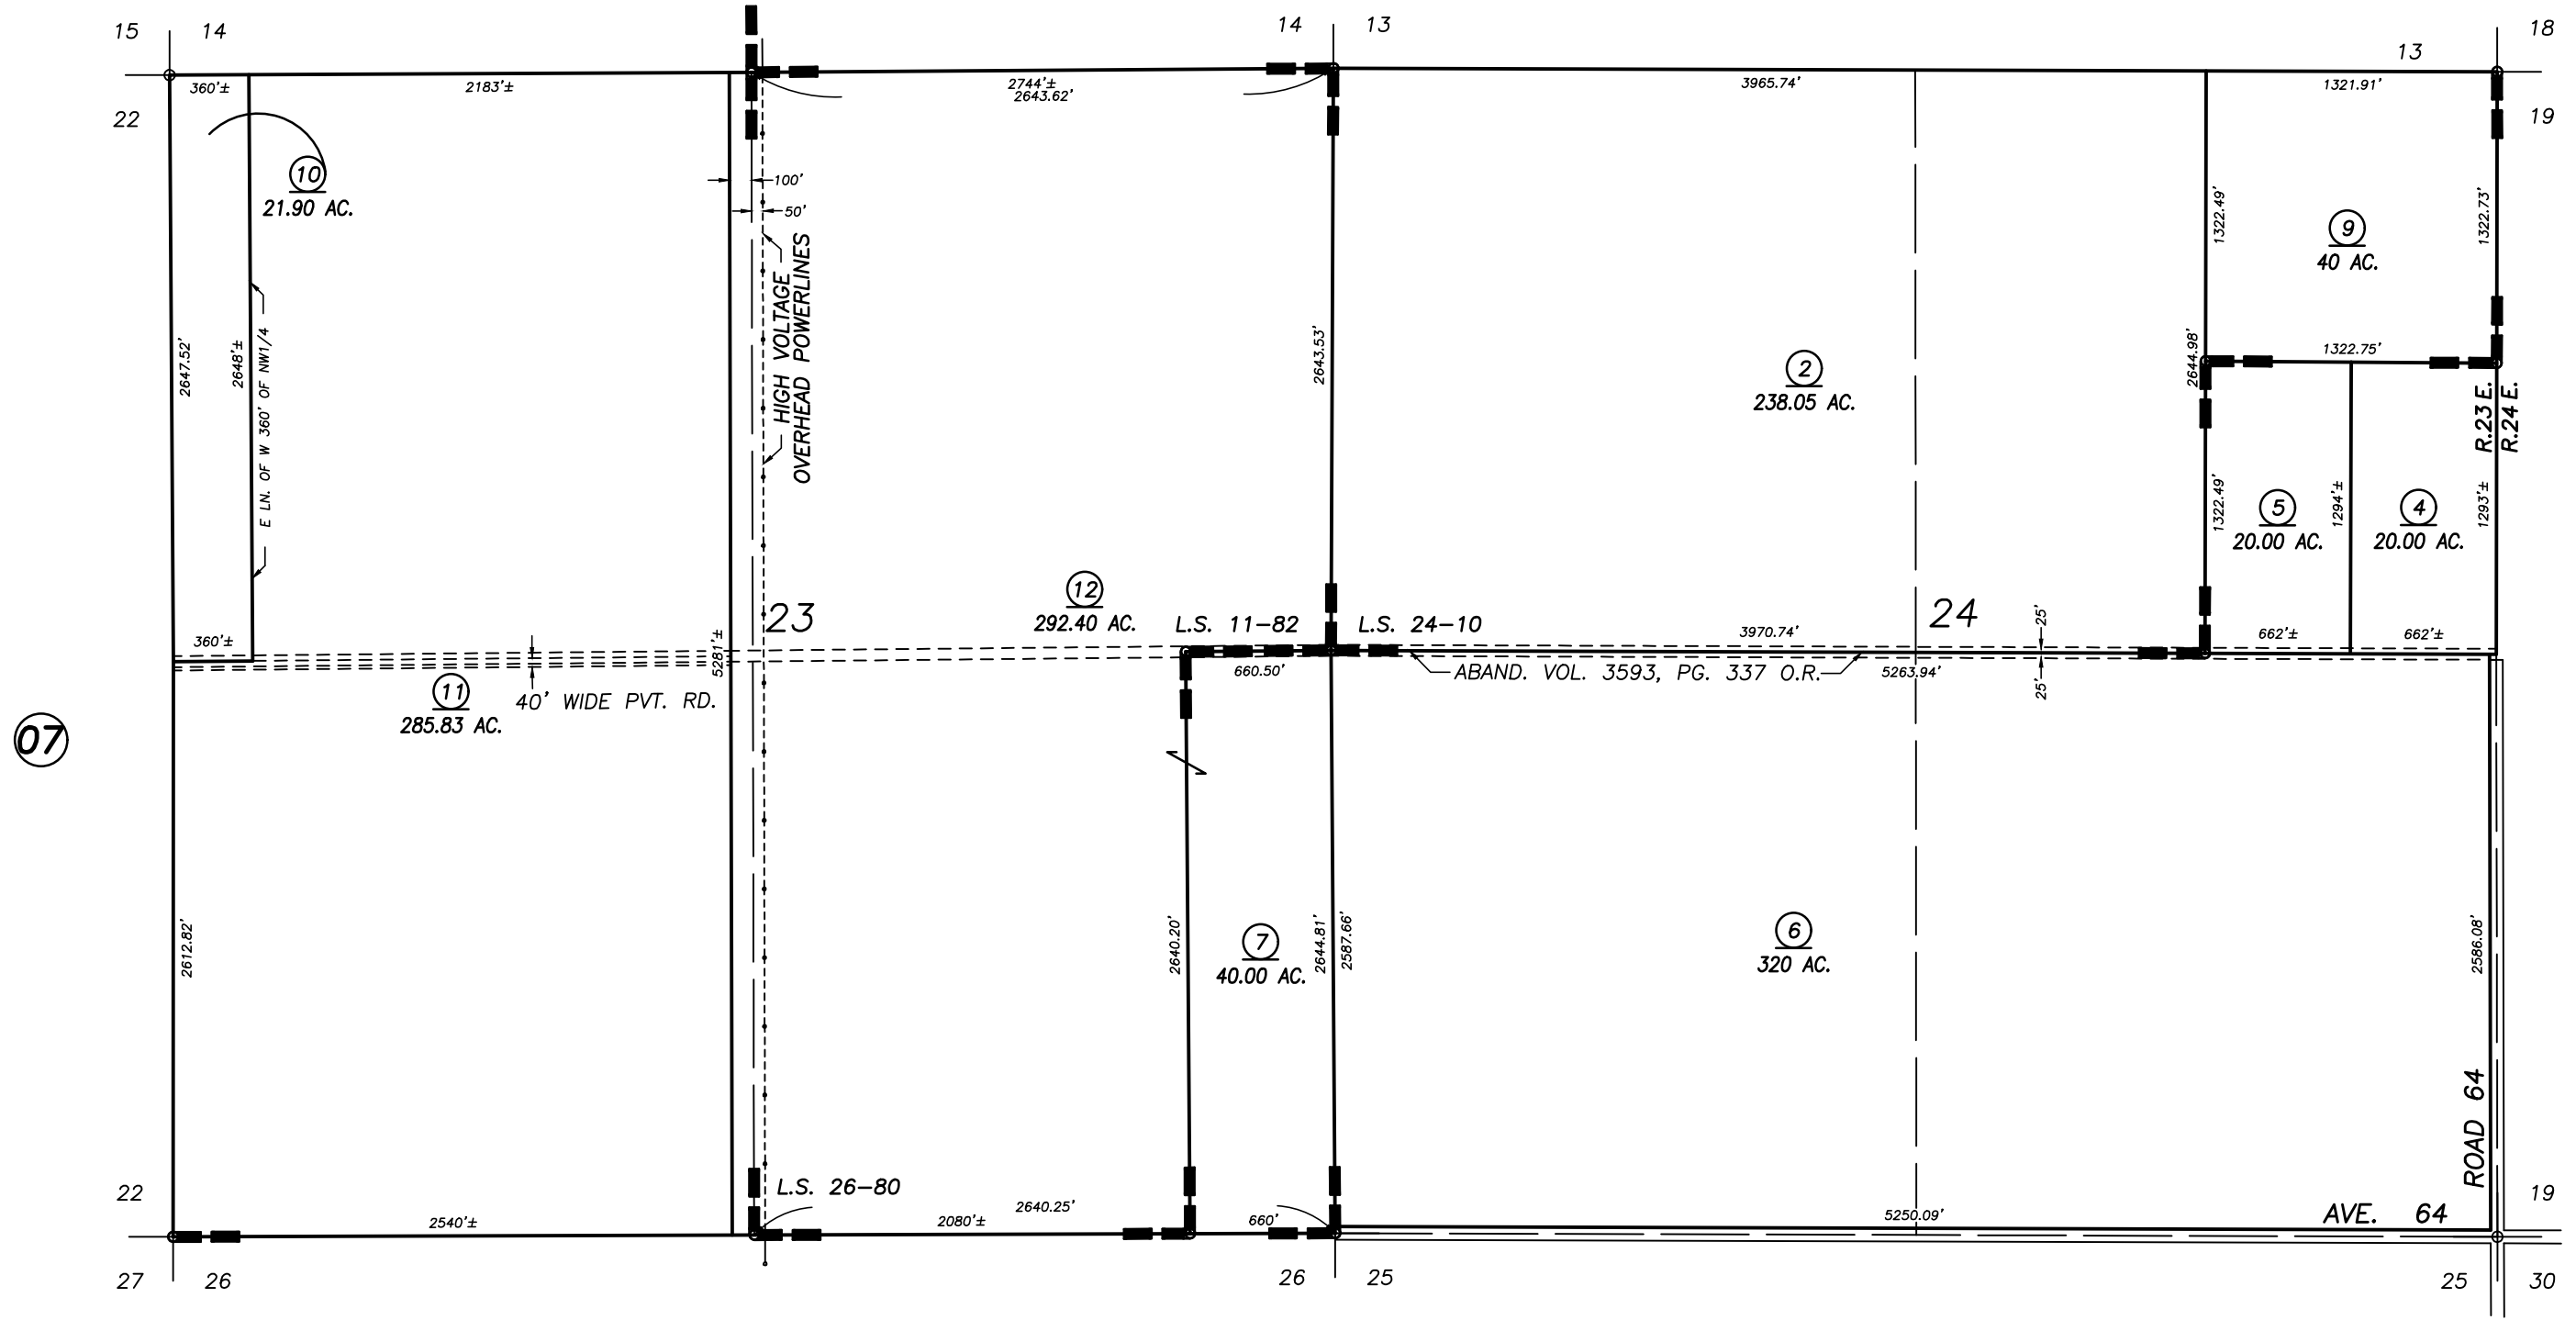


DISCLAIMER
 THIS MAP WAS PREPARED FOR LOCAL PROPERTY ASSESSMENT PURPOSES ONLY AND THE PARCELS SHOWN HEREON MAY NOT COMPLY WITH STATE AND LOCAL SUBDIVISION ORDINANCES, AND NO LIABILITY IS ASSUMED FOR THE USE OF THE INFORMATION SHOWN HEREON.

SEC.'S 23&24, T.23S., R.23E., M.D.B.&M.

Tax Area Code 311-08

053-013
 124-003
 124-012

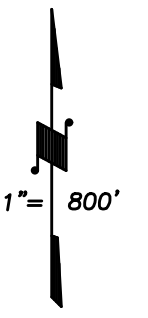

POR. RECORD OF SURVEY, L.S. 11-82
 POR. RECORD OF SURVEY, L.S. 24-10
 POR. RECORD OF SURVEY, L.S. 26-80

VICINITY OF ALPAUGH
 ASSESSOR'S MAPS BK. 311 , PG. 08
 COUNTY OF TULARE, CALIFORNIA, U.S.A.

NOTE: Assessor's Parcel Numbers Shown in Circles (1) (123) Assessor's Block Numbers Shown in Elipses

2012-0080013	05/16/2013	LLB
REVISION	DATE	TECH