
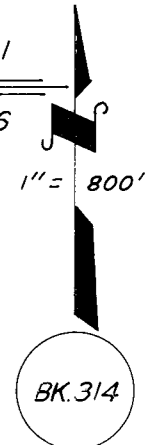


N 1/2 SEC. 1 & ALL SEC. 2, T.23S., R.24E., M.D.B.&M.

TAX CODE AREA 313-20
124-001

DISCLAIMER
THIS MAP WAS PREPARED FOR LOCAL PROPERTY ASSESSMENT PURPOSES ONLY. THE PARCELS SHOWN HEREON MAY NOT COMPLY WITH STATE AND LOCAL SUBDIVISION ORDINANCES. NO LIABILITY IS ASSUMED FOR THE USE OF THE INFORMATION HEREON.

REVISED: 07/20/2006
REASON: 2005-0091942
CAD TECH: JRS

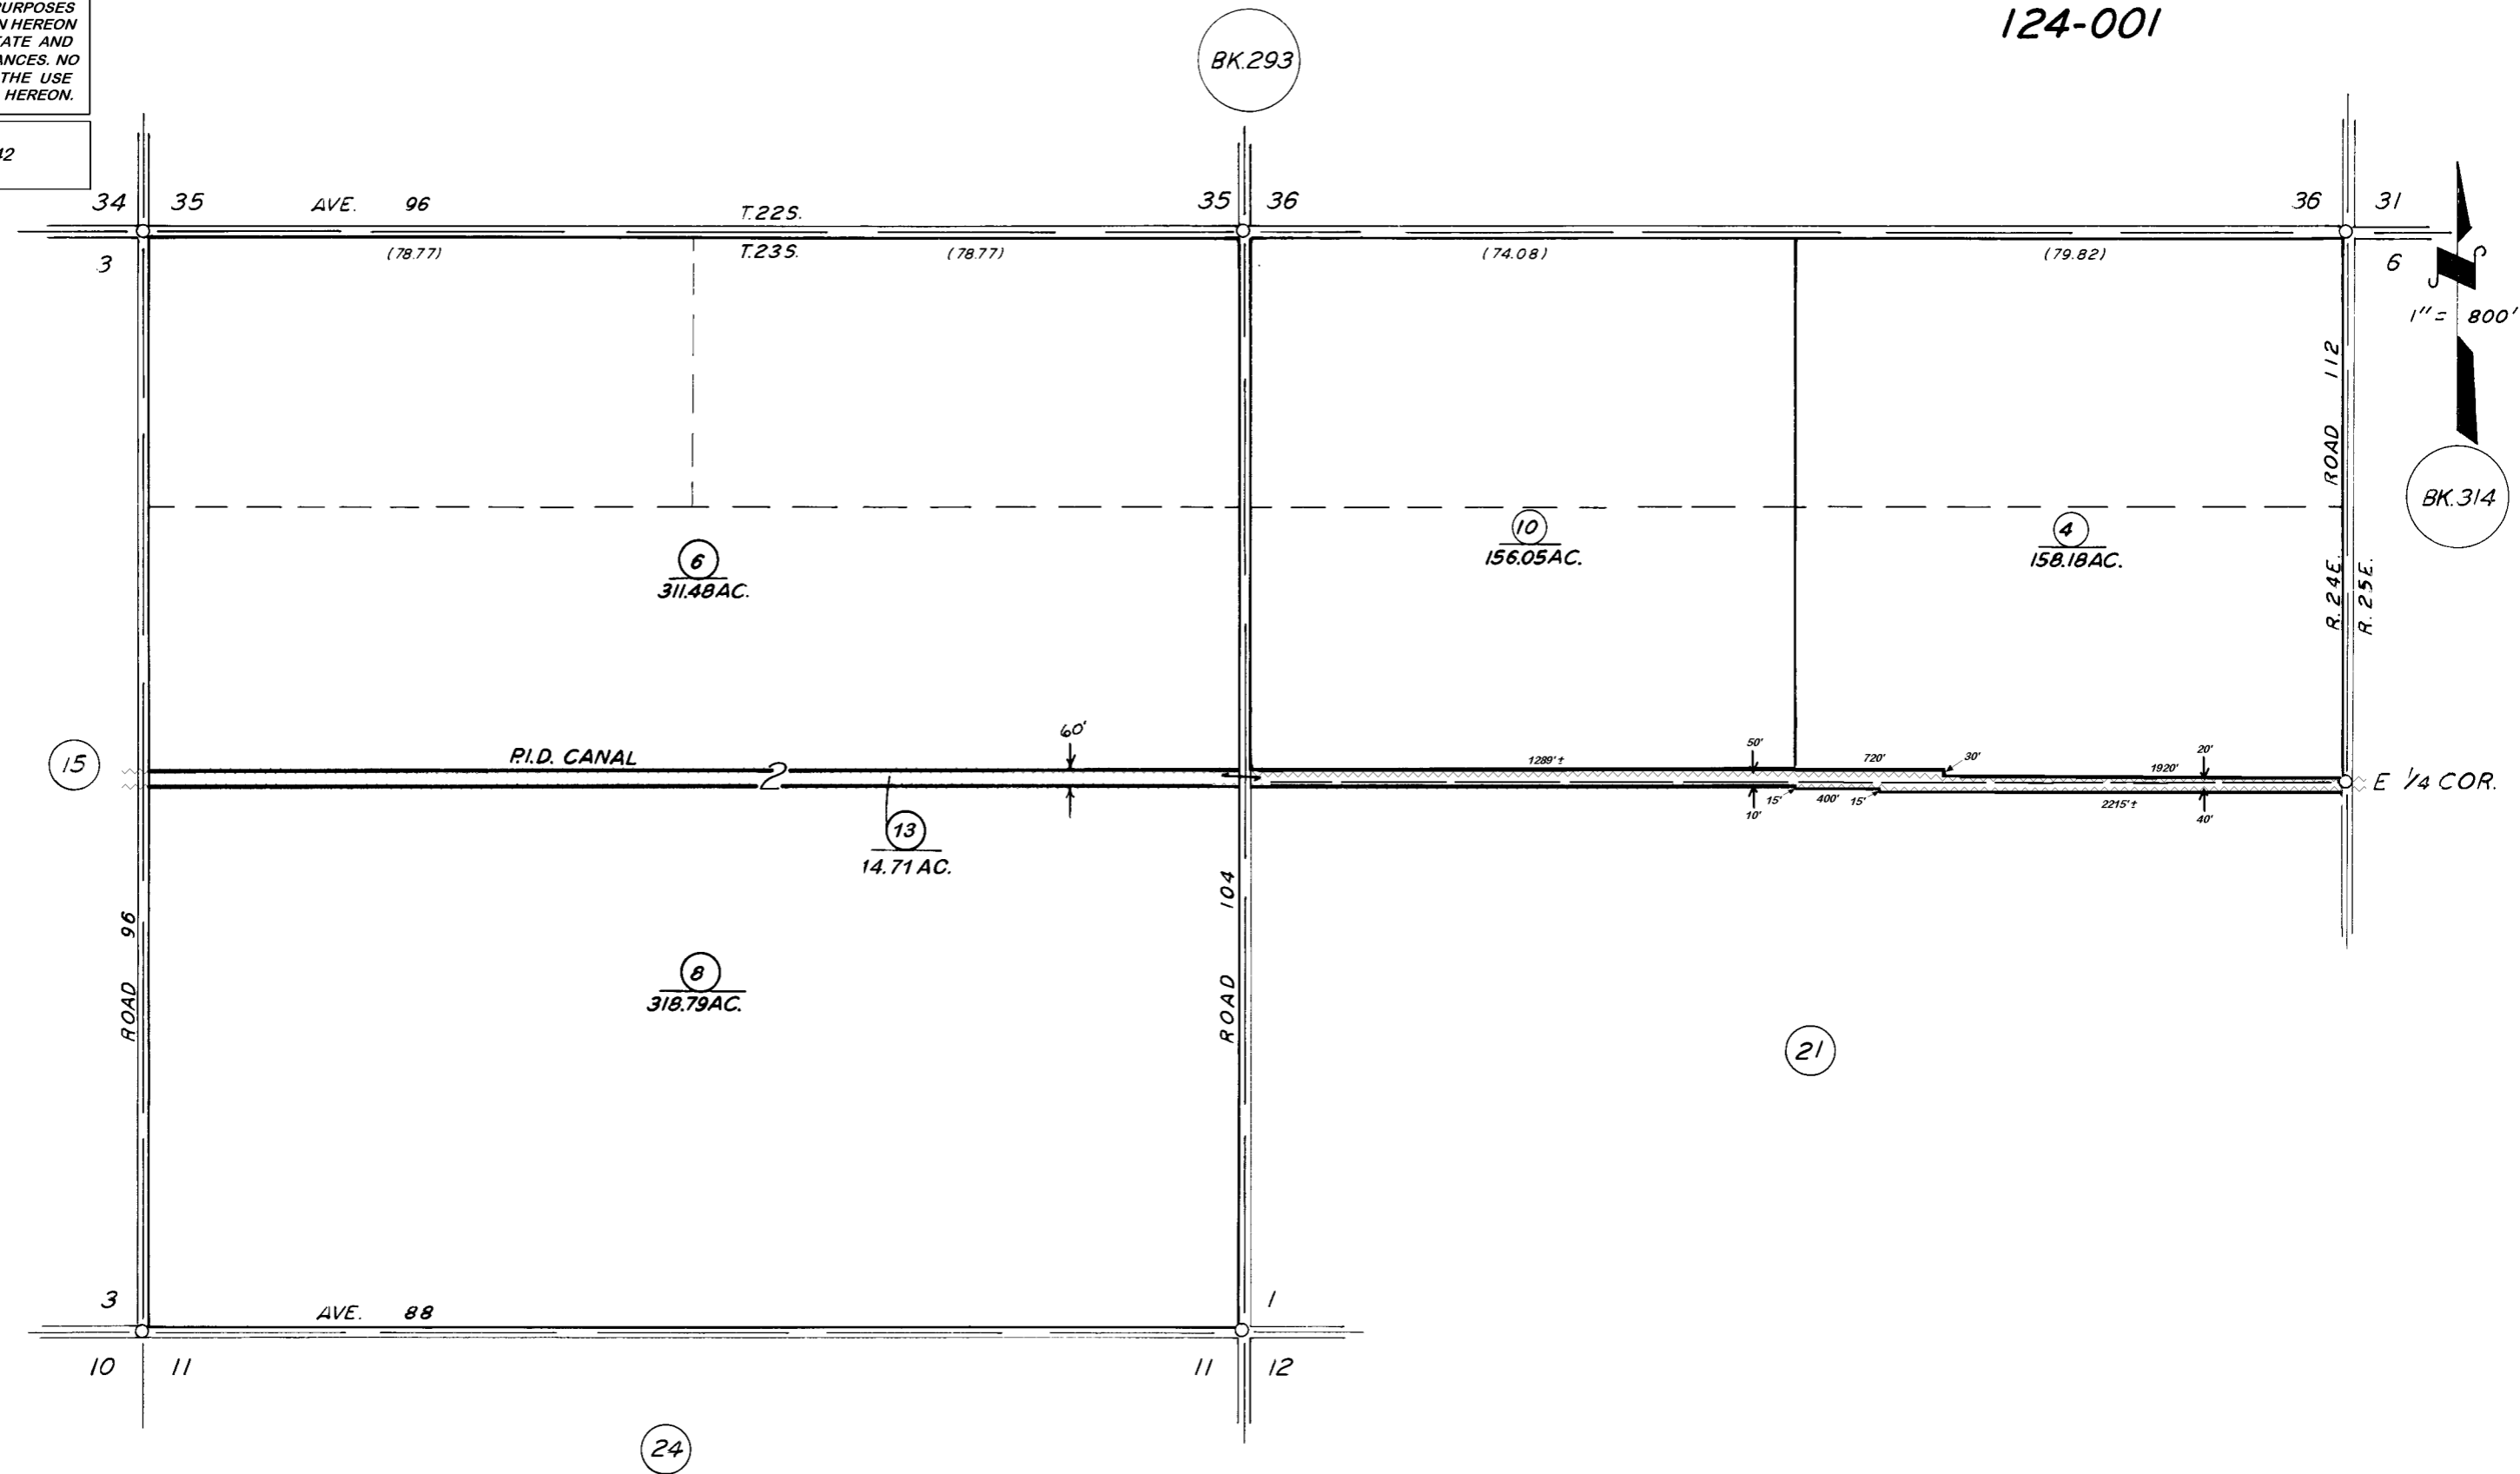

ASSESSOR'S MAPS BK. 313, PG. 20.
COUNTY OF TULARE, CALIF.

NOTE - ASSESSOR'S BLOCK NUMBERS SHOWN IN ELLIPSES
ASSESSOR'S PARCEL NUMBERS SHOWN IN CIRCLES

