

DISCLAIMER
 THIS MAP WAS PREPARED FOR LOCAL PROPERTY ASSESSMENT PURPOSES ONLY. THE PARCELS SHOWN HEREON MAY NOT COMPLY WITH STATE AND LOCAL SUBDIVISION ORDINANCES. NO LIABILITY IS ASSUMED FOR THE USE OF THE INFORMATION HEREON.


REVISED: 06/01/2006
 REASON: 2003-0127478
 CAD TECH: MLC

SEC'S. 31 & 32, T.23S., R.25E., M.D.B.&M.

TAX CODE AREA 314-13

75-002
 75-003

14

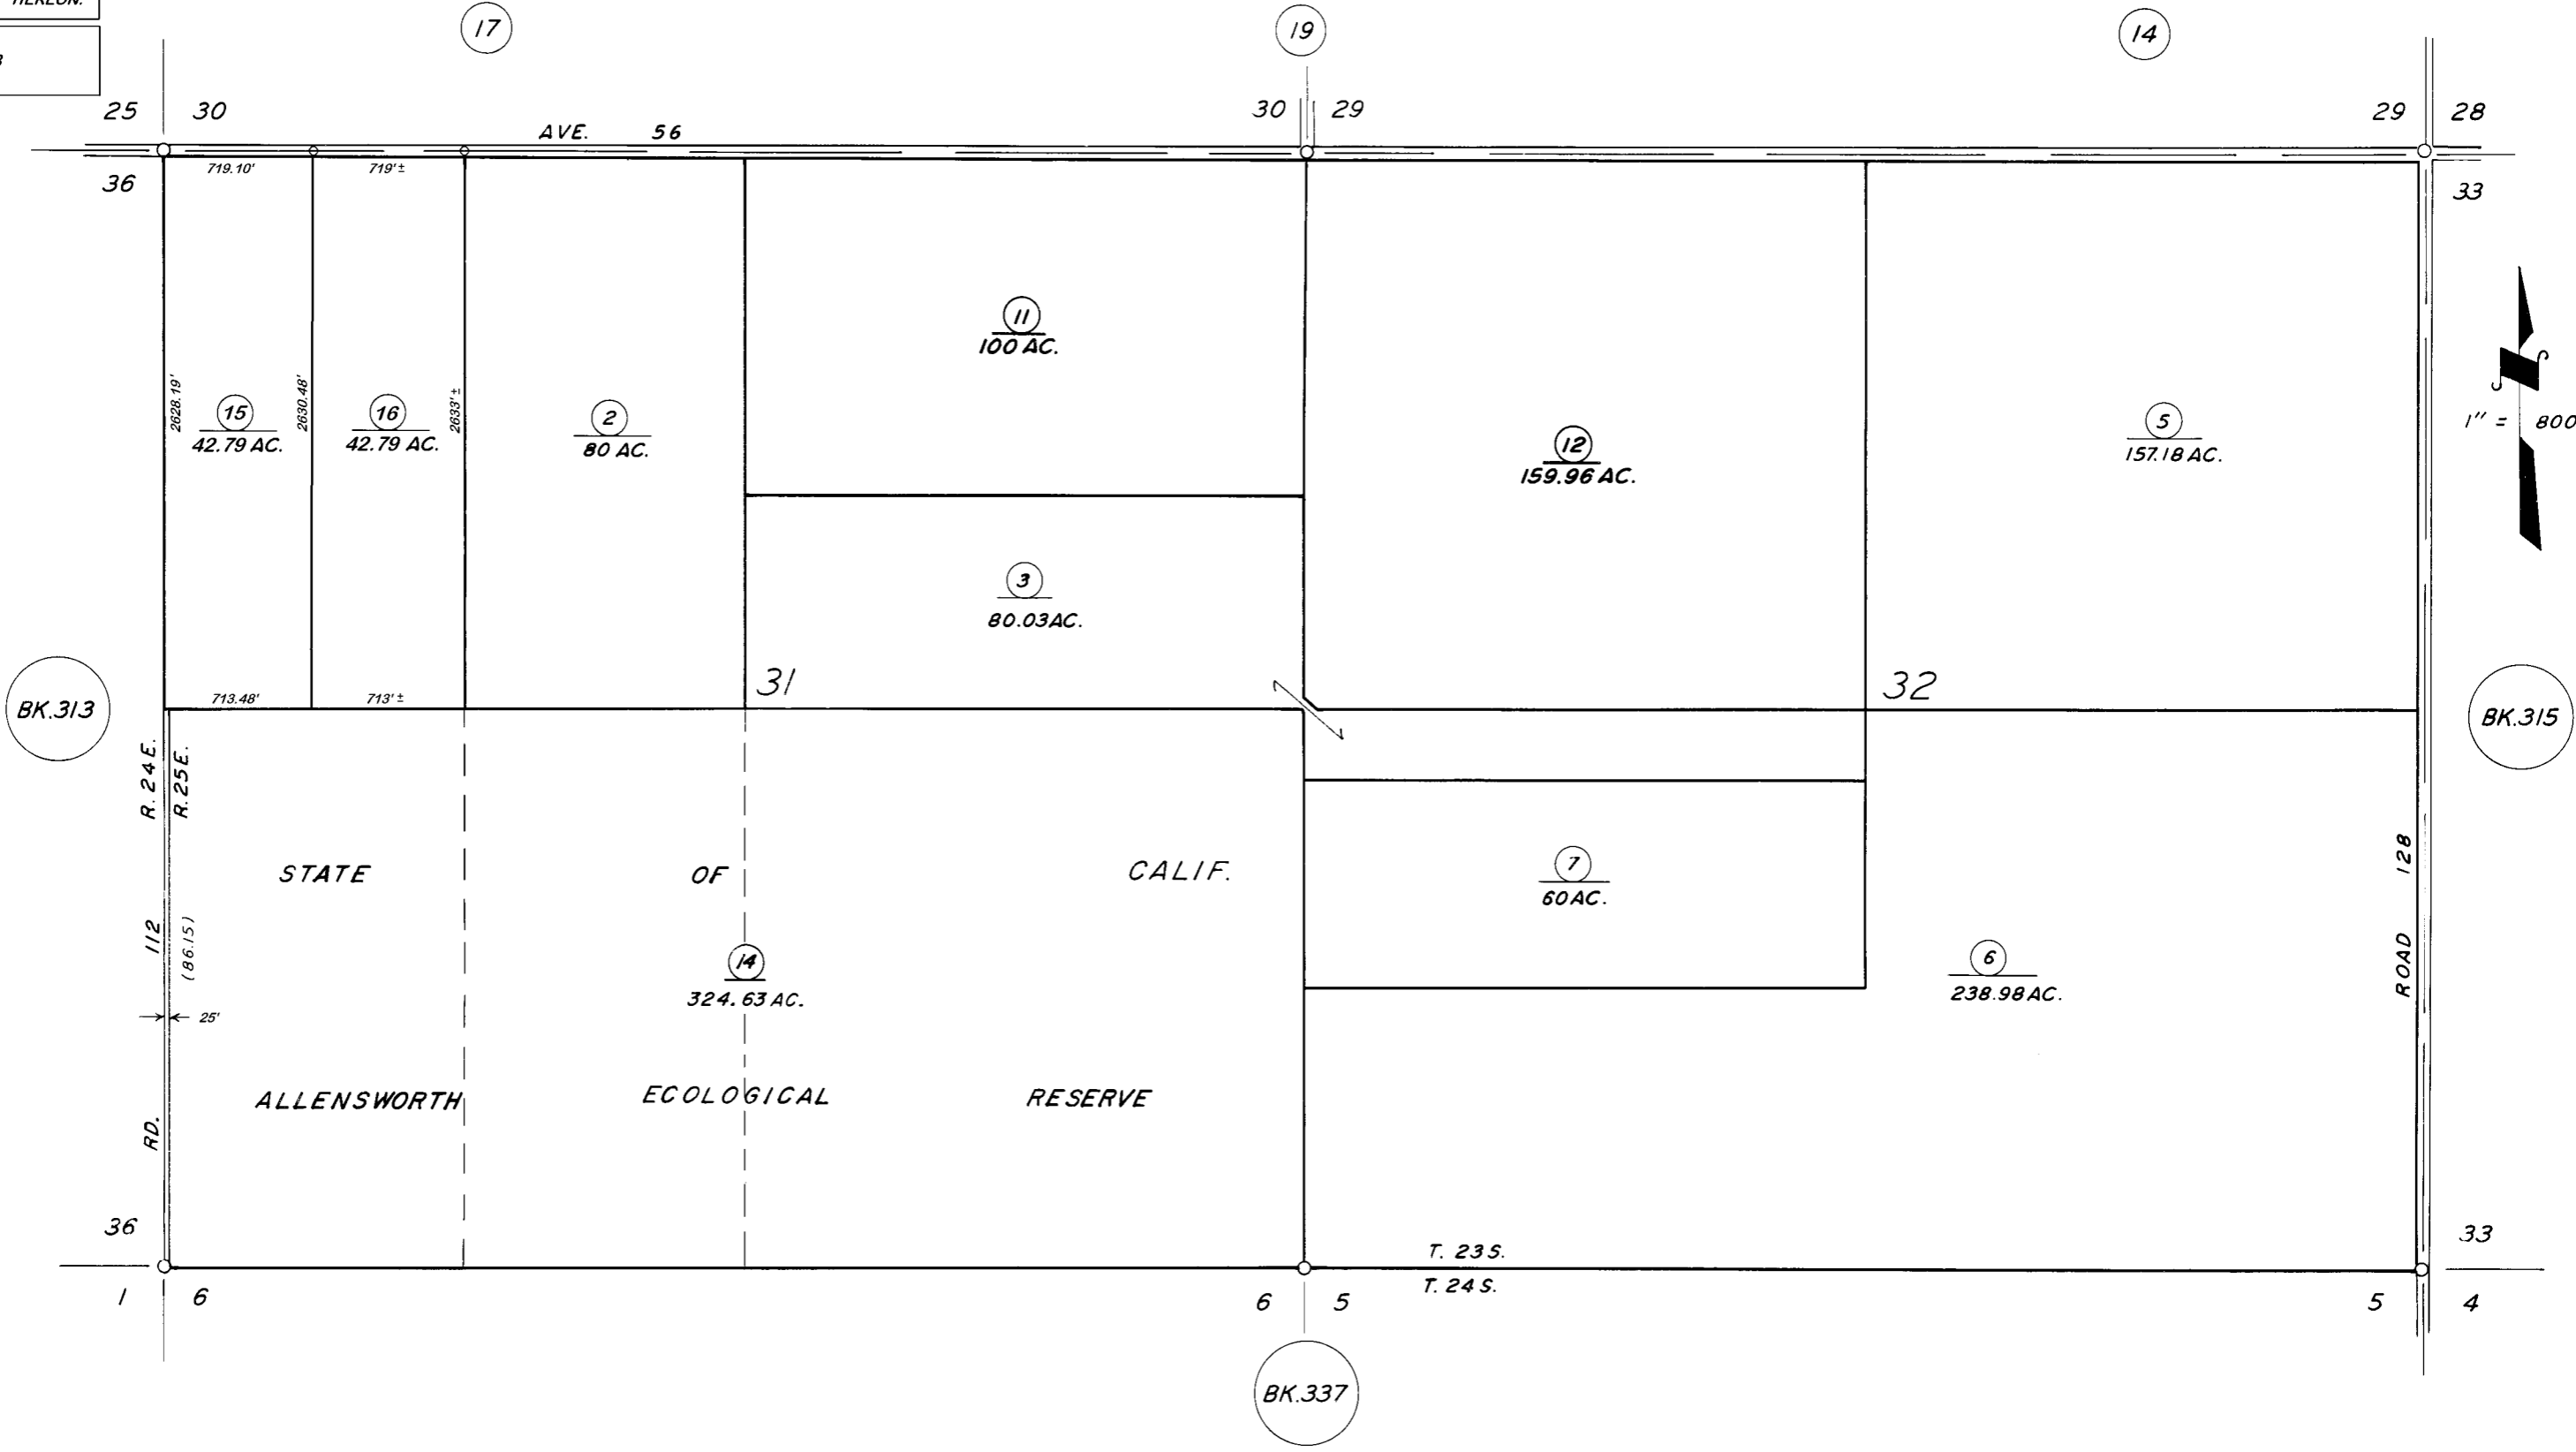

ASSESSOR'S MAPS BK. 314, PG. 13.

COUNTY OF TULARE, CALIF.

NOTE — ASSESSOR'S BLOCK NUMBERS SHOWN IN ELLIPSES
 ASSESSOR'S PARCEL NUMBERS SHOWN IN CIRCLES

