


SEC'S. 19 & 20, T.23S., R.25E., M.D.B.&M.

TAX CODE AREA **314-20**
75-007

DISCLAIMER
THIS MAP WAS PREPARED FOR LOCAL PROPERTY ASSESSMENT PURPOSES ONLY. THE PARCELS SHOWN HEREON MAY NOT COMPLY WITH STATE AND LOCAL SUBDIVISION ORDINANCES. NO LIABILITY IS ASSUMED FOR THE USE OF THE INFORMATION HEREON. R & T CODE SEC. 327, 408.3, ETC.
REVISED: 08/16/2019
REASON: 2004-0073594
CAD TECH: ASG

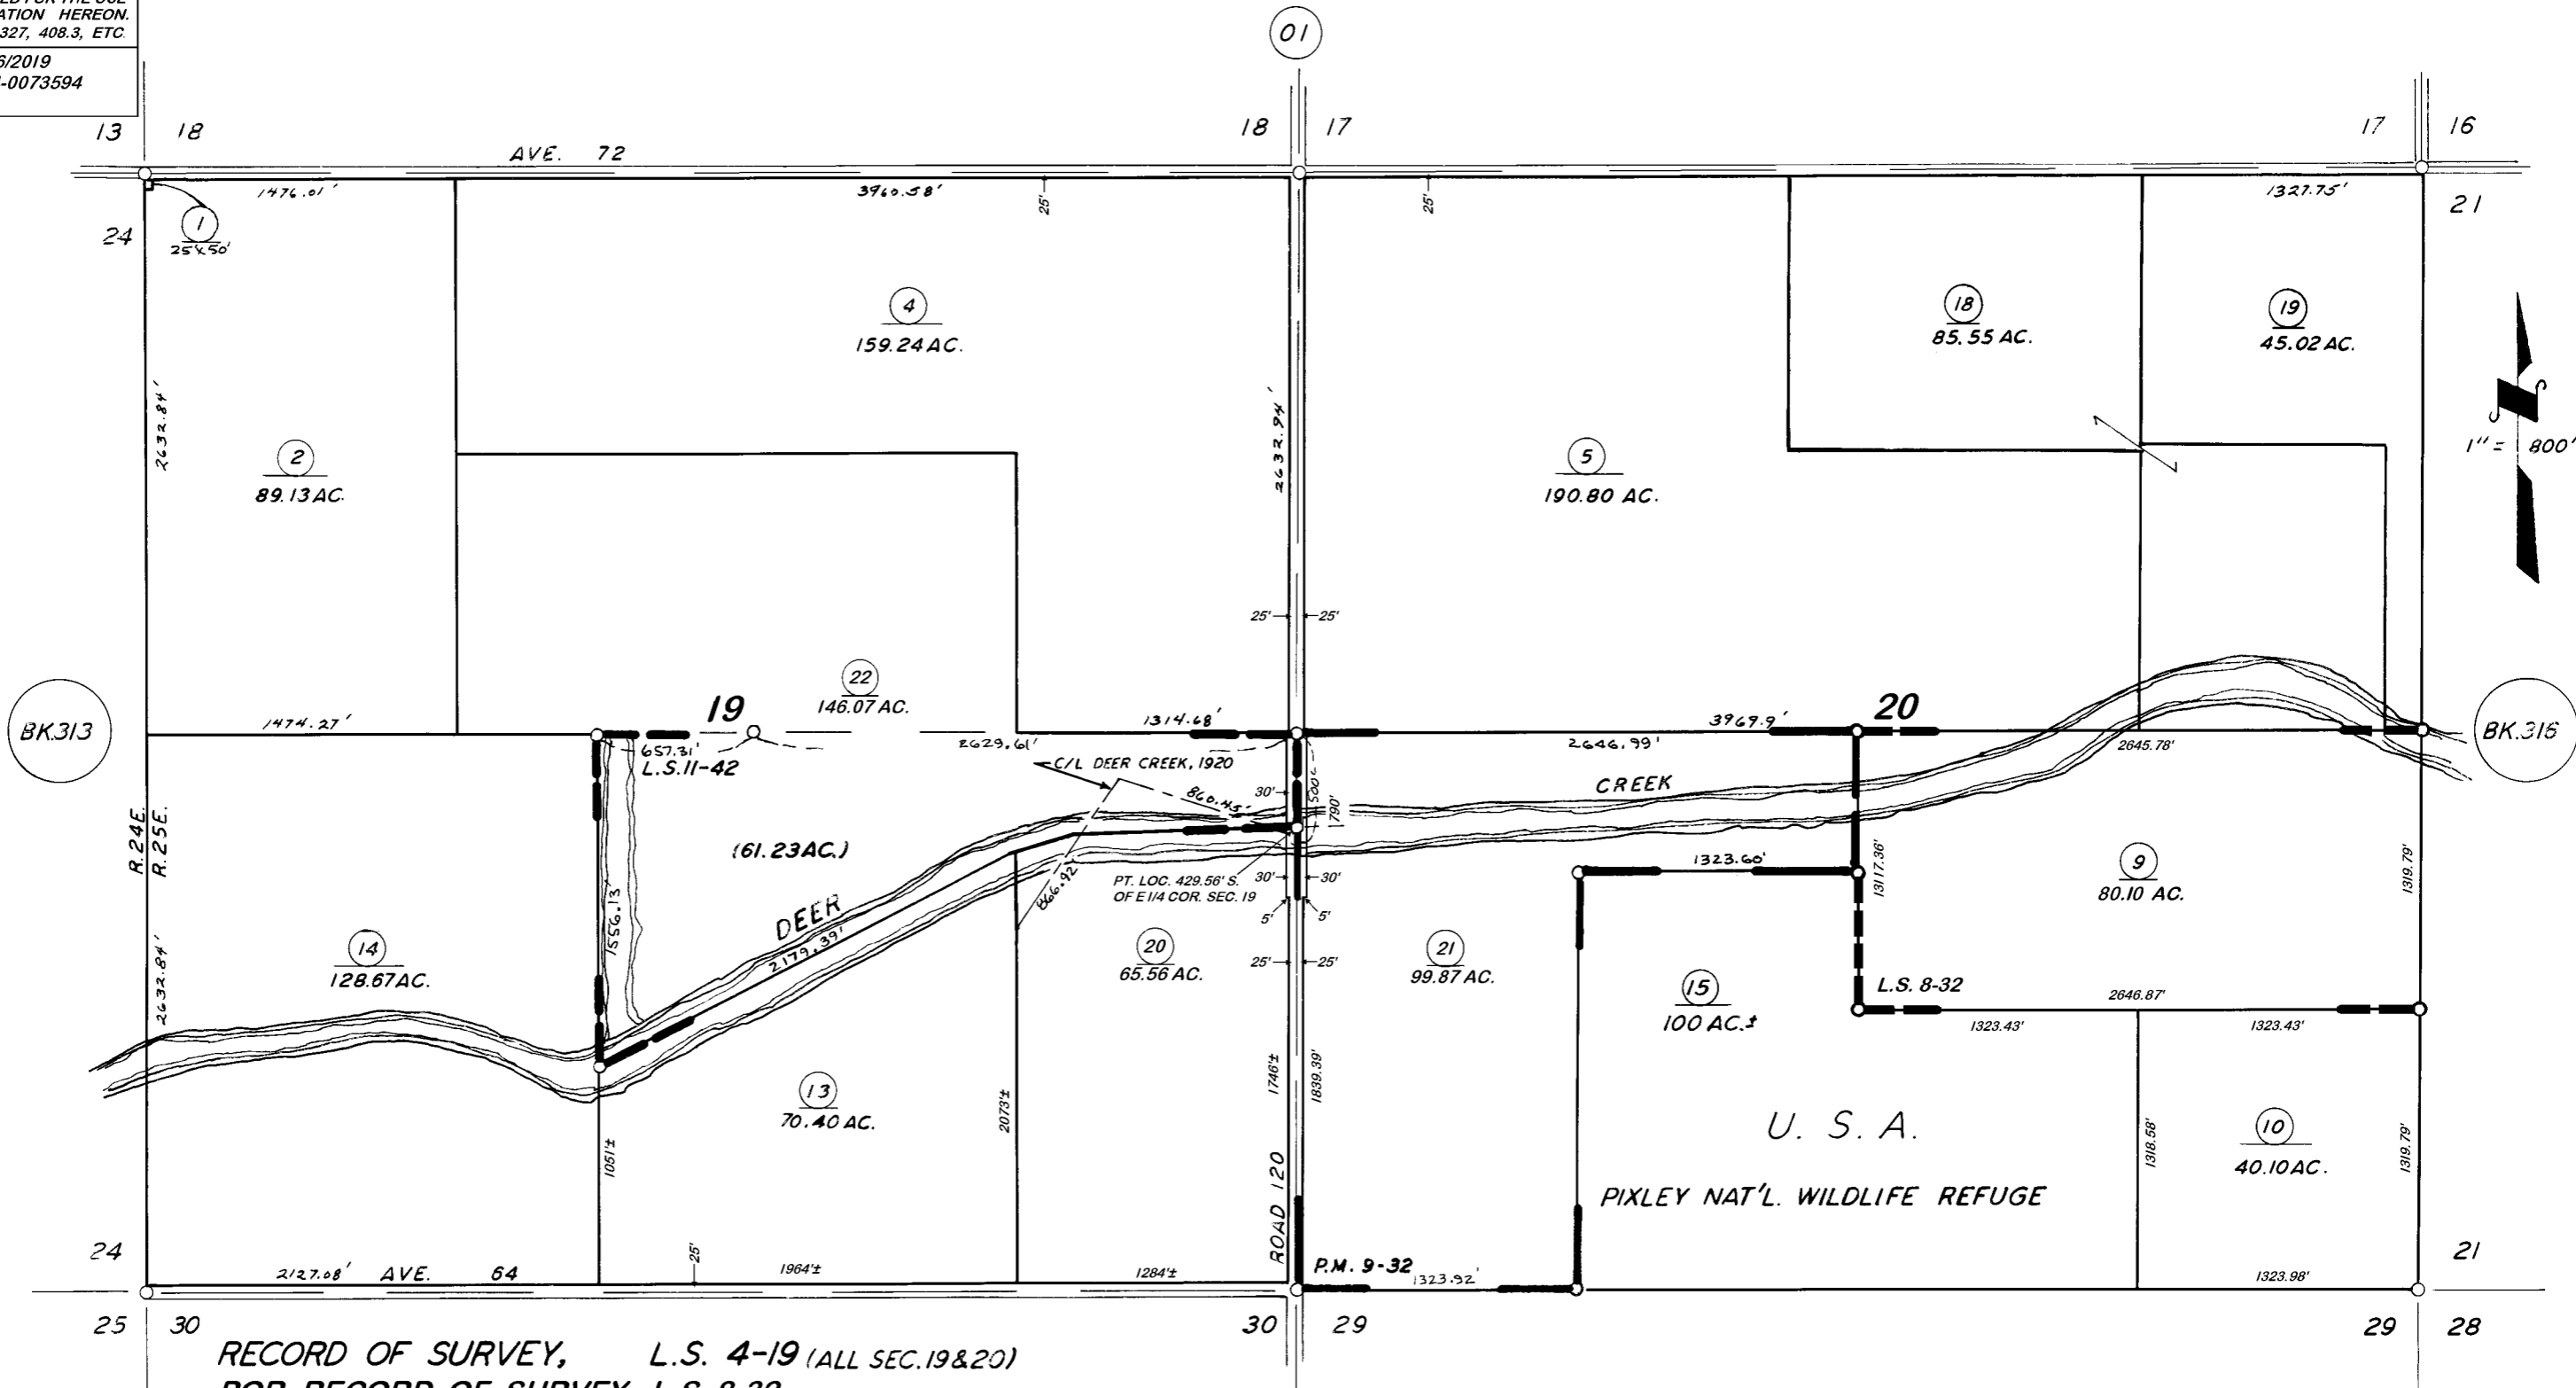

RECORD OF SURVEY, L.S. 4-19 (ALL SEC.19&20)
POR. RECORD OF SURVEY, L.S. 8-32
RECORD OF SURVEY, L.S. 11-42
PARCEL MAP 832, P.M. 9-32 (REVERSION TO ACREAGE)

ASSESSOR'S MAPS BK. 314, PG. 20.
COUNTY OF TULARE, CALIF.

NOTE -- ASSESSOR'S BLOCK NUMBERS SHOWN IN ELLIPSES
ASSESSOR'S PARCEL NUMBERS SHOWN IN CIRCLES

