




S1/2 SEC.5, T.23S., R.25E., M.D.B.&M.

Tax Area Codes 314-26

124-001

124-011

DISCLAIMER
 THIS MAP WAS PREPARED FOR LOCAL
 PROPERTY ASSESSMENT PURPOSES ONLY
 AND THE PARCELS SHOWN HEREON MAY
 NOT COMPLY WITH STATE AND LOCAL
 SUBDIVISION ORDINANCES, AND NO
 LIABILITY IS ASSUMED FOR THE USE
 OF THE INFORMATION SHOWN HEREON.

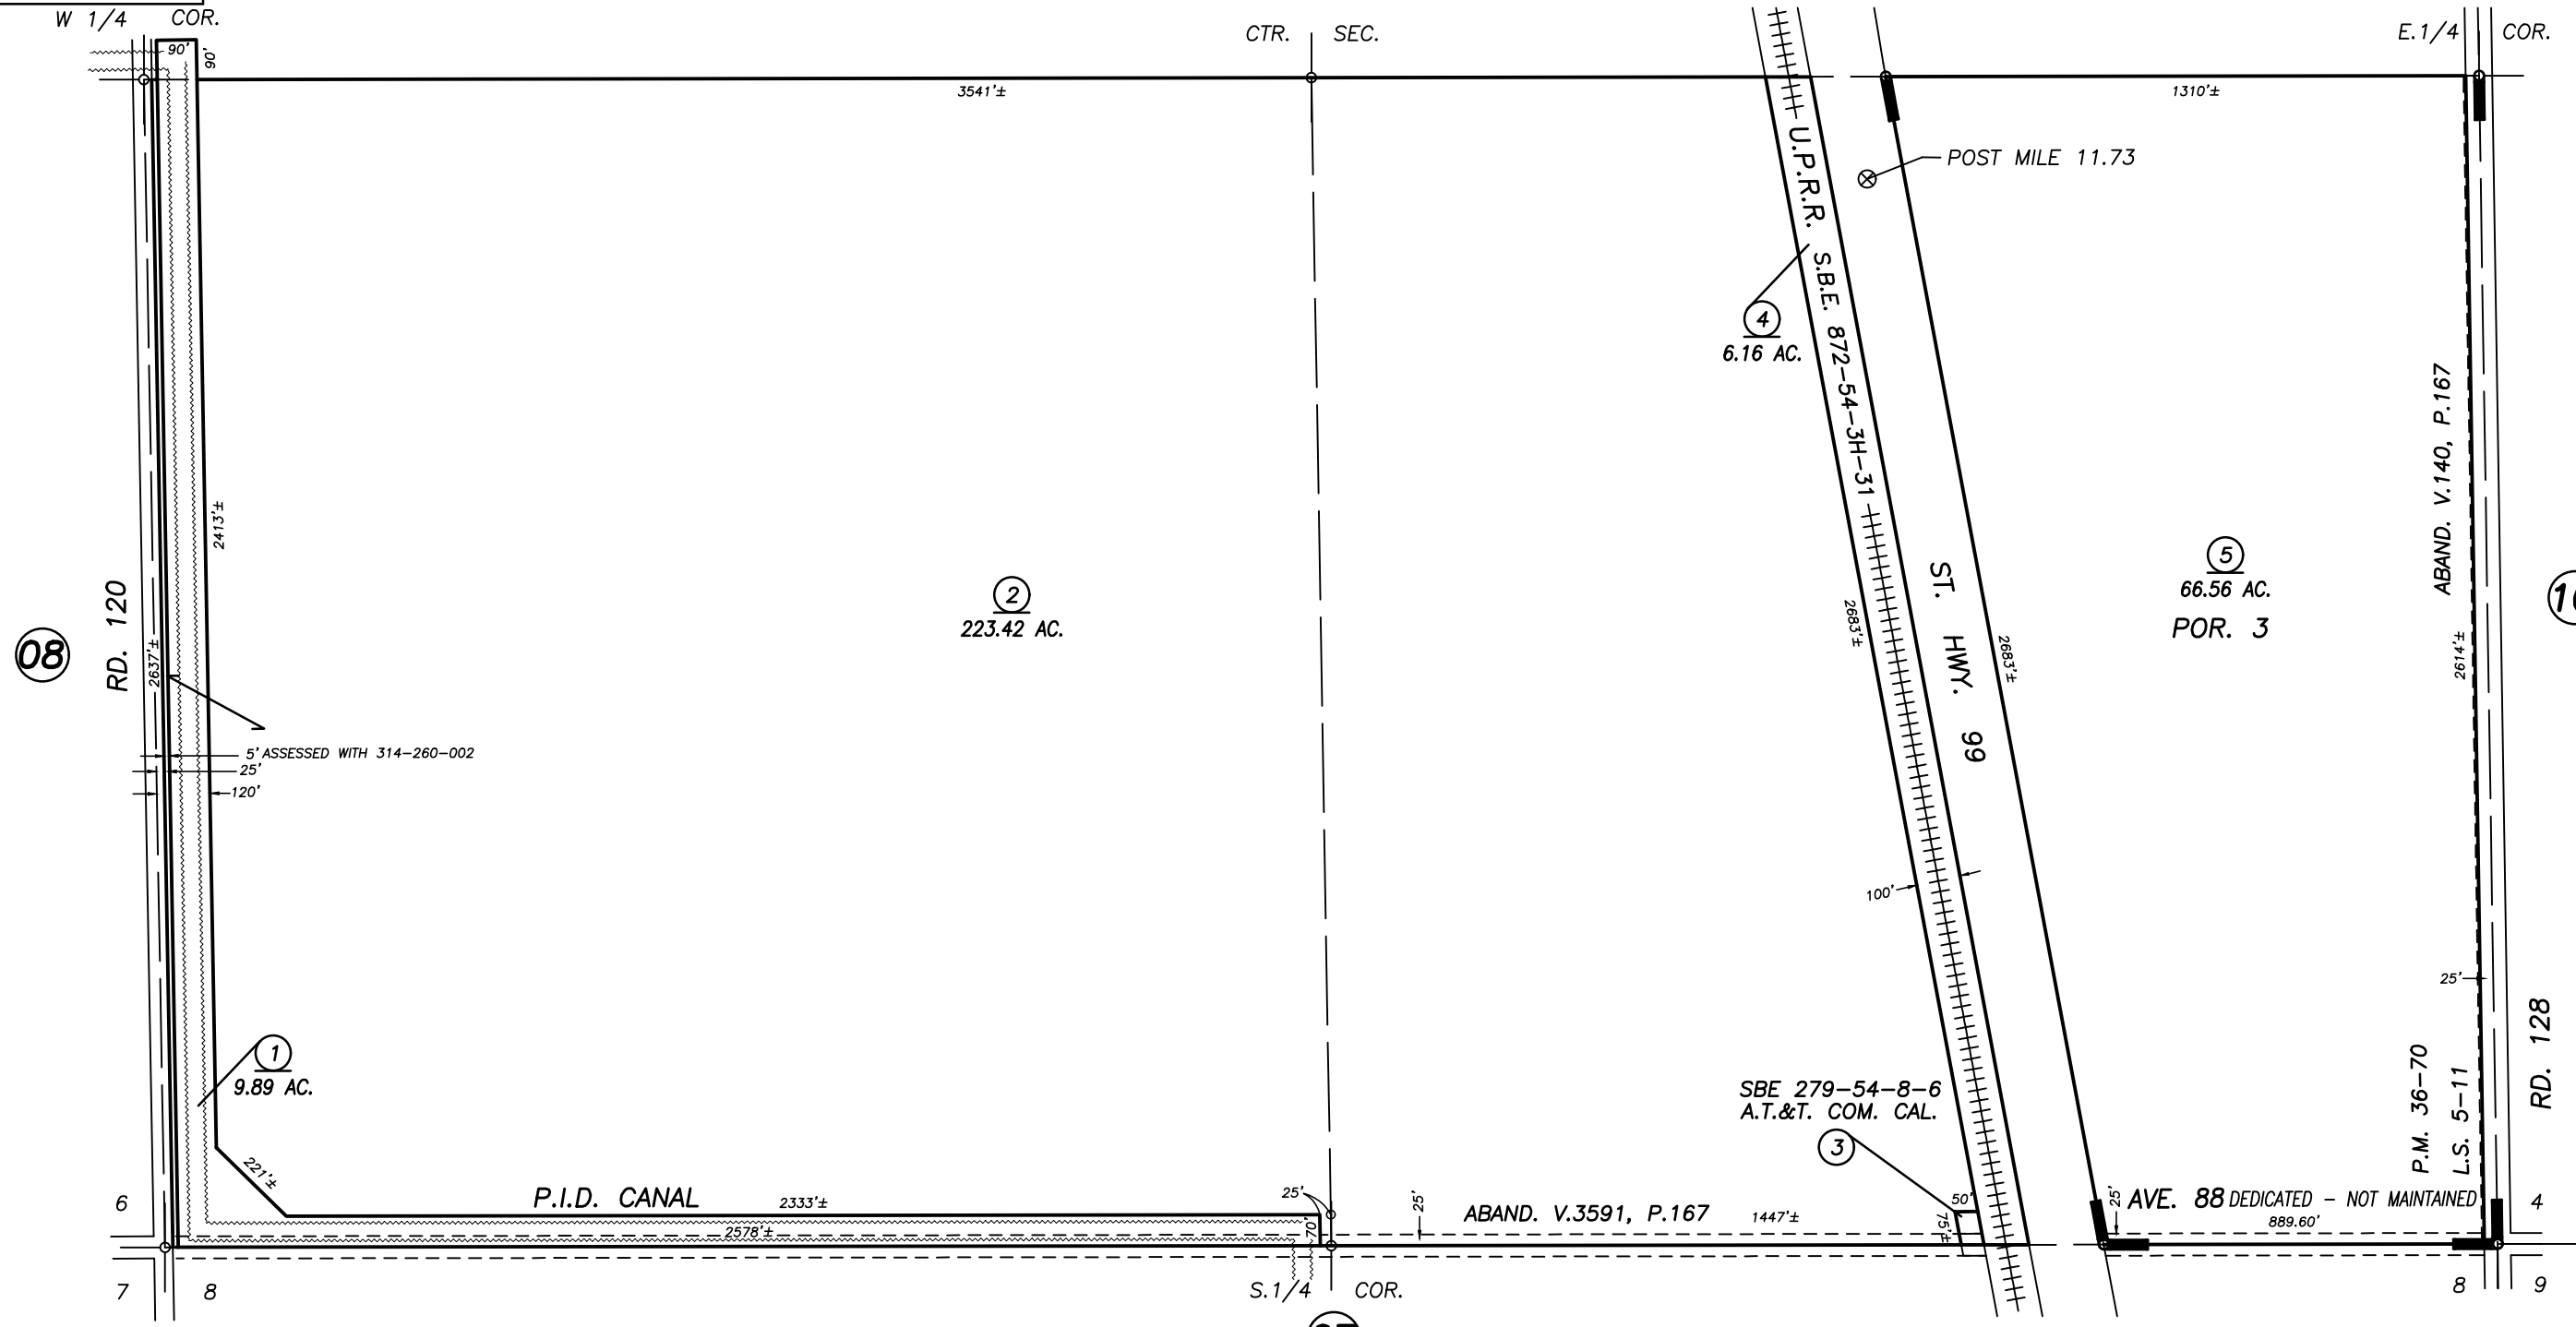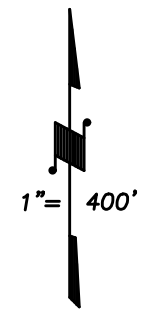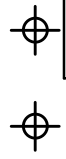

POR. PARCEL MAP NO.3567, P.M. 36-70
 POR. RECORD OF SURVEY, L.S. 5-11

VICINITY OF PIXLEY
 ASSESSOR'S MAPS BK. 314 , PG.26
 COUNTY OF TULARE, CALIFORNIA, U.S.A.

NOTE: Assessor's Parcel Numbers Shown in Circles (1) (123)
 Assessor's Block Numbers Shown in Ellipses

2007-REVIEW	04/12/2007	ASG
REVISION	DATE	TECH