

N1/2 OF NE1/4 OF NW1/4 SEC.16, T.23S., R.25E., M.D.B.&M.

Tax Area Codes 316-06  
075-004


**DISCLAIMER**

THIS MAP WAS PREPARED FOR LOCAL PROPERTY ASSESSMENT PURPOSES ONLY AND THE PARCELS SHOWN HEREON MAY NOT COMPLY WITH STATE AND LOCAL SUBDIVISION ORDINANCES, AND NO LIABILITY IS ASSUMED FOR THE USE OF THE INFORMATION SHOWN HEREON.




22

PT. LOC 979.41' E. OF NW COR. NE 1/4 OF NW 1/4 BEING NW COR. KENNEDY LAND PER B.1385 P.514 O.R.

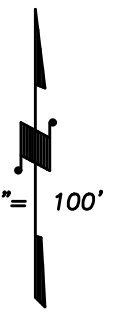

1" = 100'  
BASIS OF BEARINGS:  
L.S.18-70

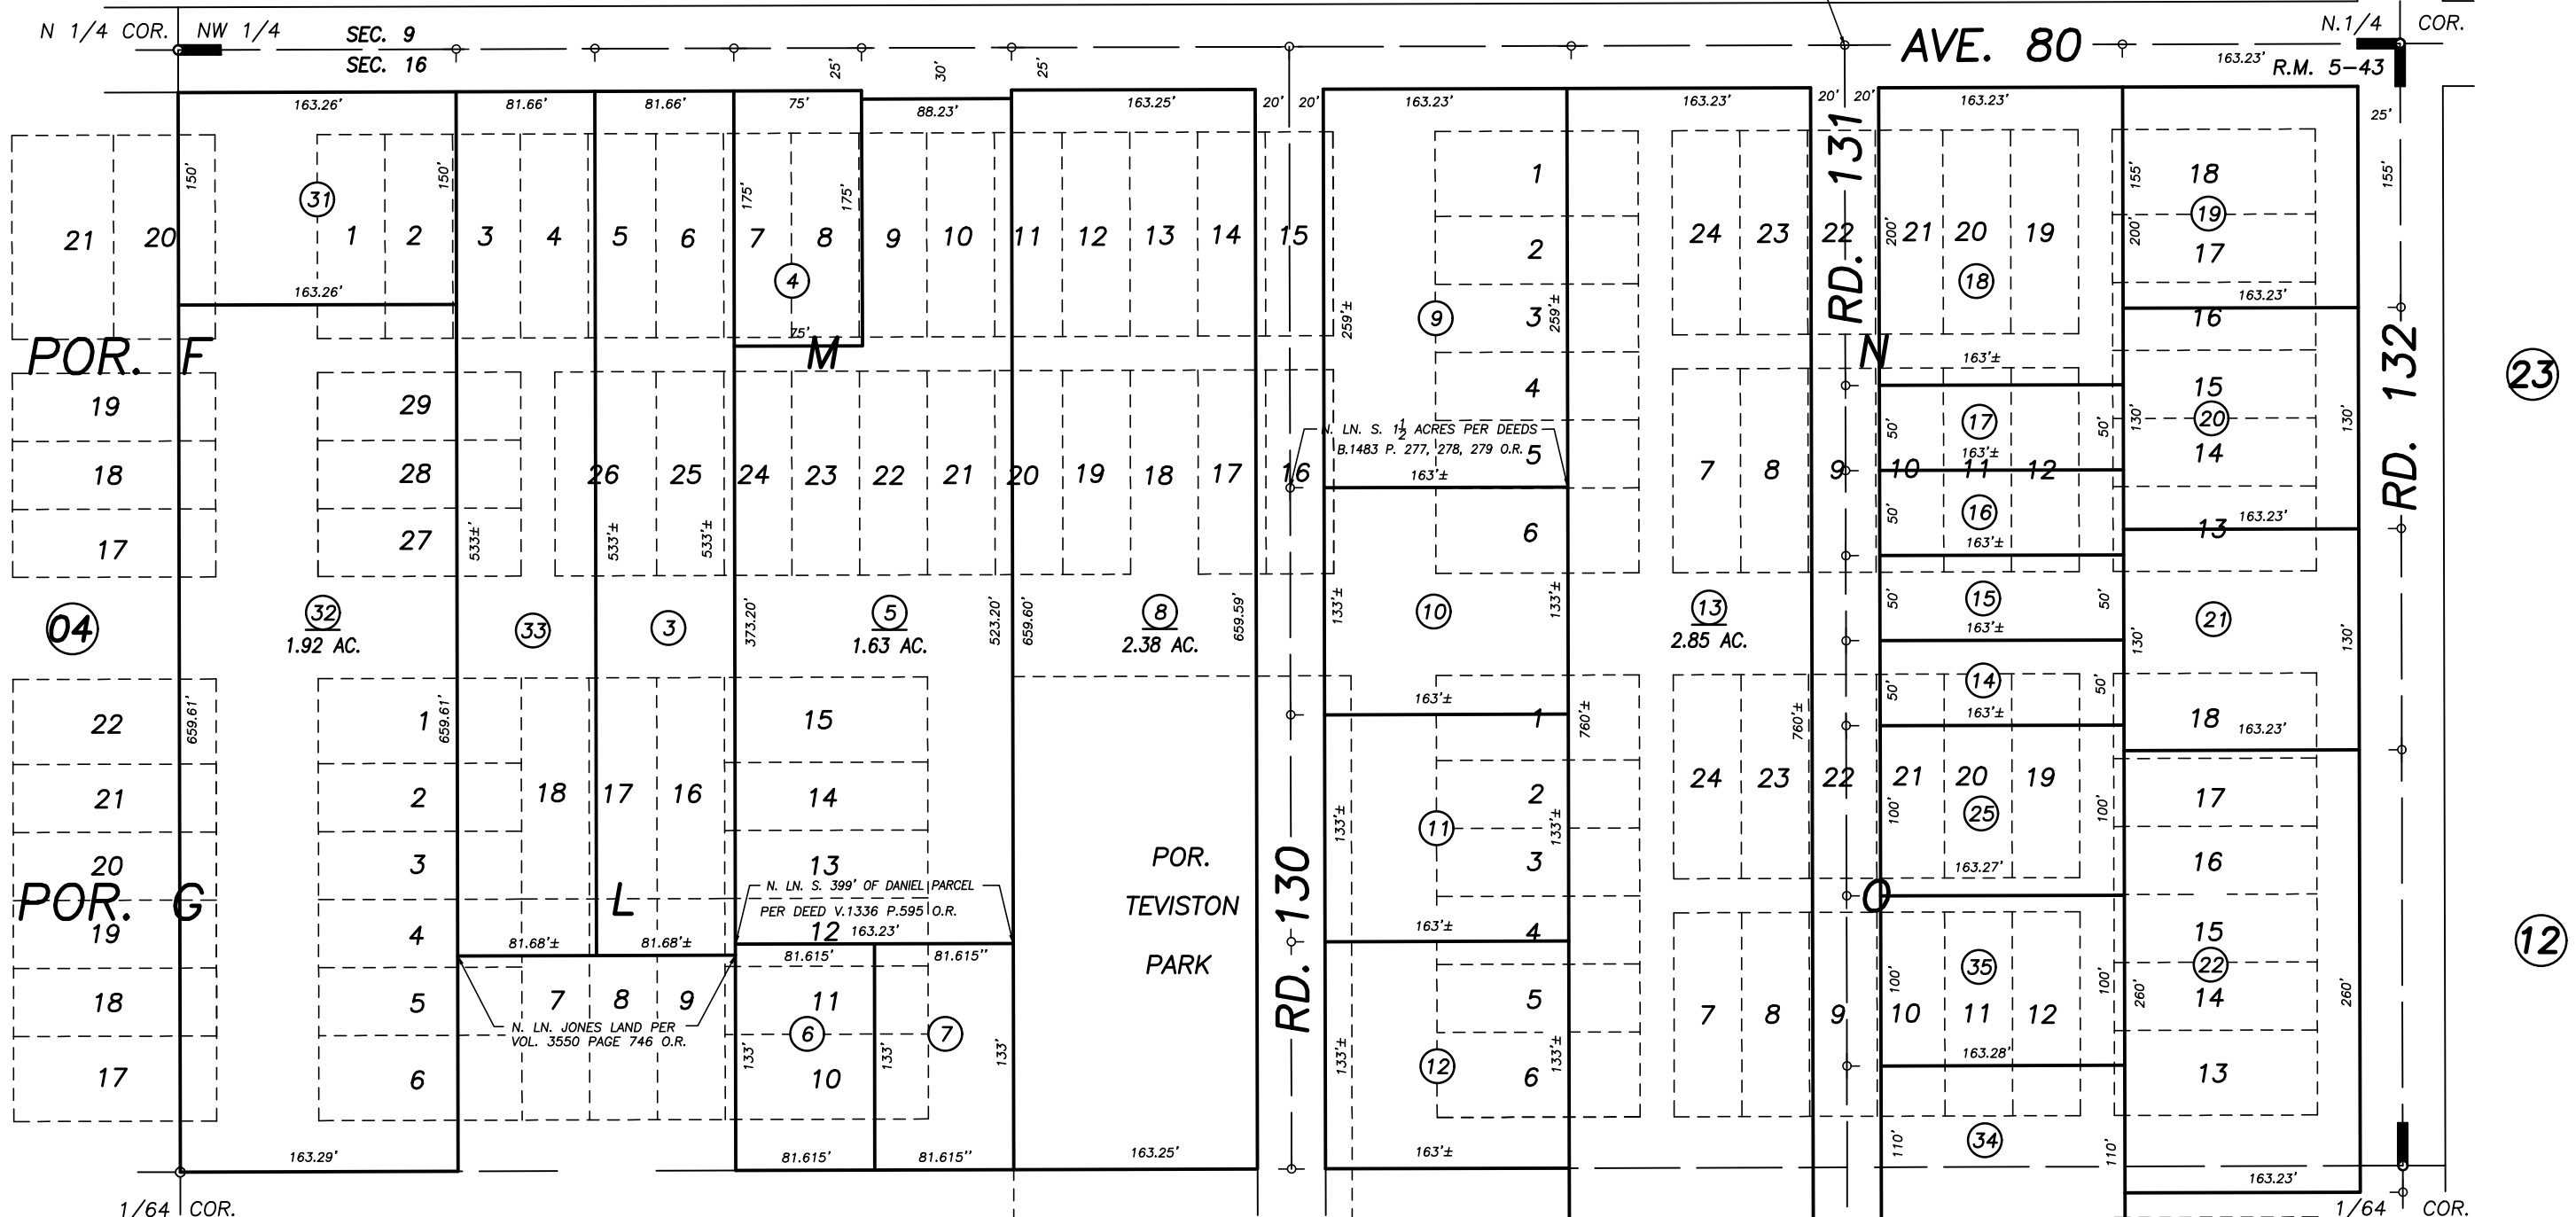

POR. MAP OF TEVISTON, R.M. 2-76 & 5-43

05

POR. P

N. LN. S. 2 ACRES PER DEED B.1483 P. 277, 278, 279 O.R. 163.32'

VICINITY OF TEVISTON  
ASSESSOR'S MAPS BK. 316 , PG.06  
COUNTY OF TULARE, CALIFORNIA, U.S.A.