



N1/2 OF NE1/4 SEC.16, T.23S., R.25E., M.D.B.&M.

Tax Area Codes 316-12


075-002

075-007

**DISCLAIMER**  
 THIS MAP WAS PREPARED FOR LOCAL  
 PROPERTY ASSESSMENT PURPOSES ONLY  
 AND THE PARCELS SHOWN HEREON MAY  
 NOT COMPLY WITH STATE AND LOCAL  
 SUBDIVISION ORDINANCES, AND NO  
 LIABILITY IS ASSUMED FOR THE USE  
 OF THE INFORMATION SHOWN HEREON.

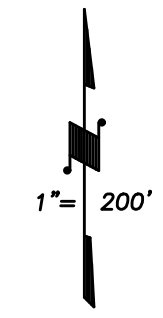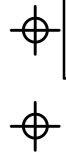

BASIS OF BEARINGS:  
 R.M. 41-16

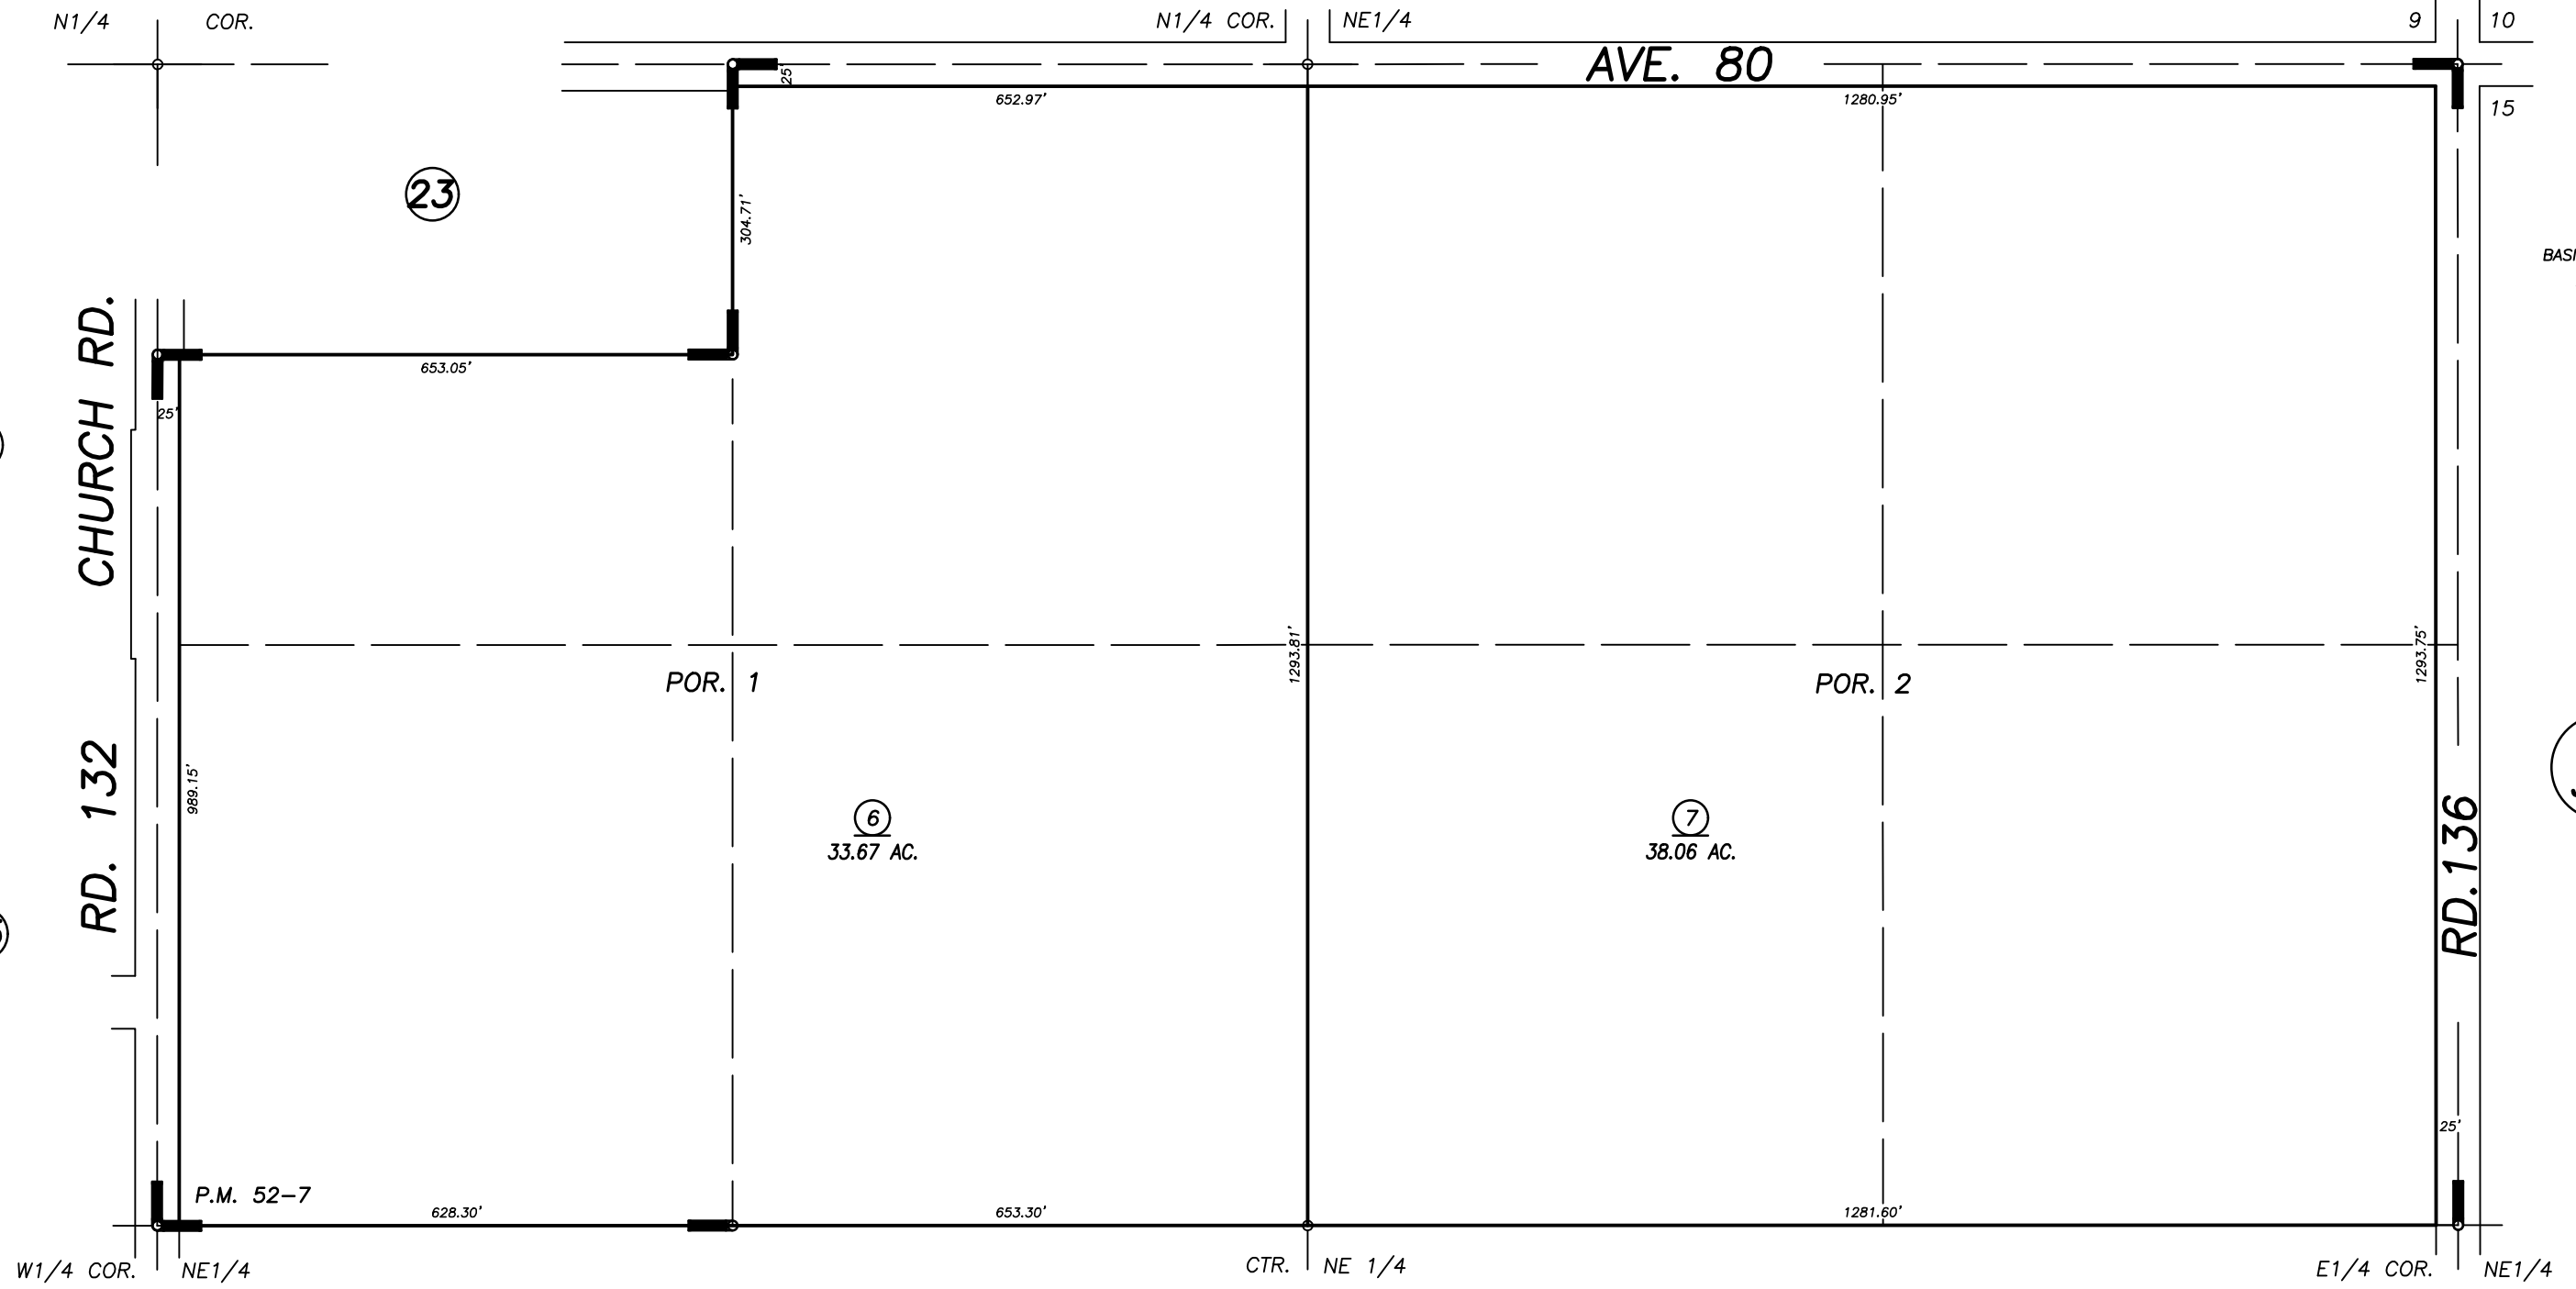

PARCEL MAP NO. 5100, P.M. 52-7

VICINITY OF PIXLEY  
 ASSESSOR'S MAPS BK. 316 , PG. 12  
 COUNTY OF TULARE, CALIFORNIA, U.S.A.

NOTE: Assessor's Parcel Numbers Shown in Circles (1) (123)  
 Assessor's Block Numbers Shown in Ellipses (123)

TRAC CHANGES ONLY	06/04/2014	RLW
REVISION	DATE	TECH