


DISCLAIMER
 THIS MAP WAS PREPARED FOR LOCAL PROPERTY ASSESSMENT PURPOSES ONLY. THE PARCELS SHOWN HEREON MAY NOT COMPLY WITH STATE AND LOCAL SUBDIVISION ORDINANCES. NO LIABILITY IS ASSUMED FOR THE USE OF THE INFORMATION HEREON.

REVISED: 06/04/2014
 REASON: TRAC CHANGES ONLY
 CAD TECH: RLW

S 1/2 OF SE 1/4 SEC. 16, T.23S., R.25E., M.D.B.&M.

TAX CODE AREA **316-15**
075-002

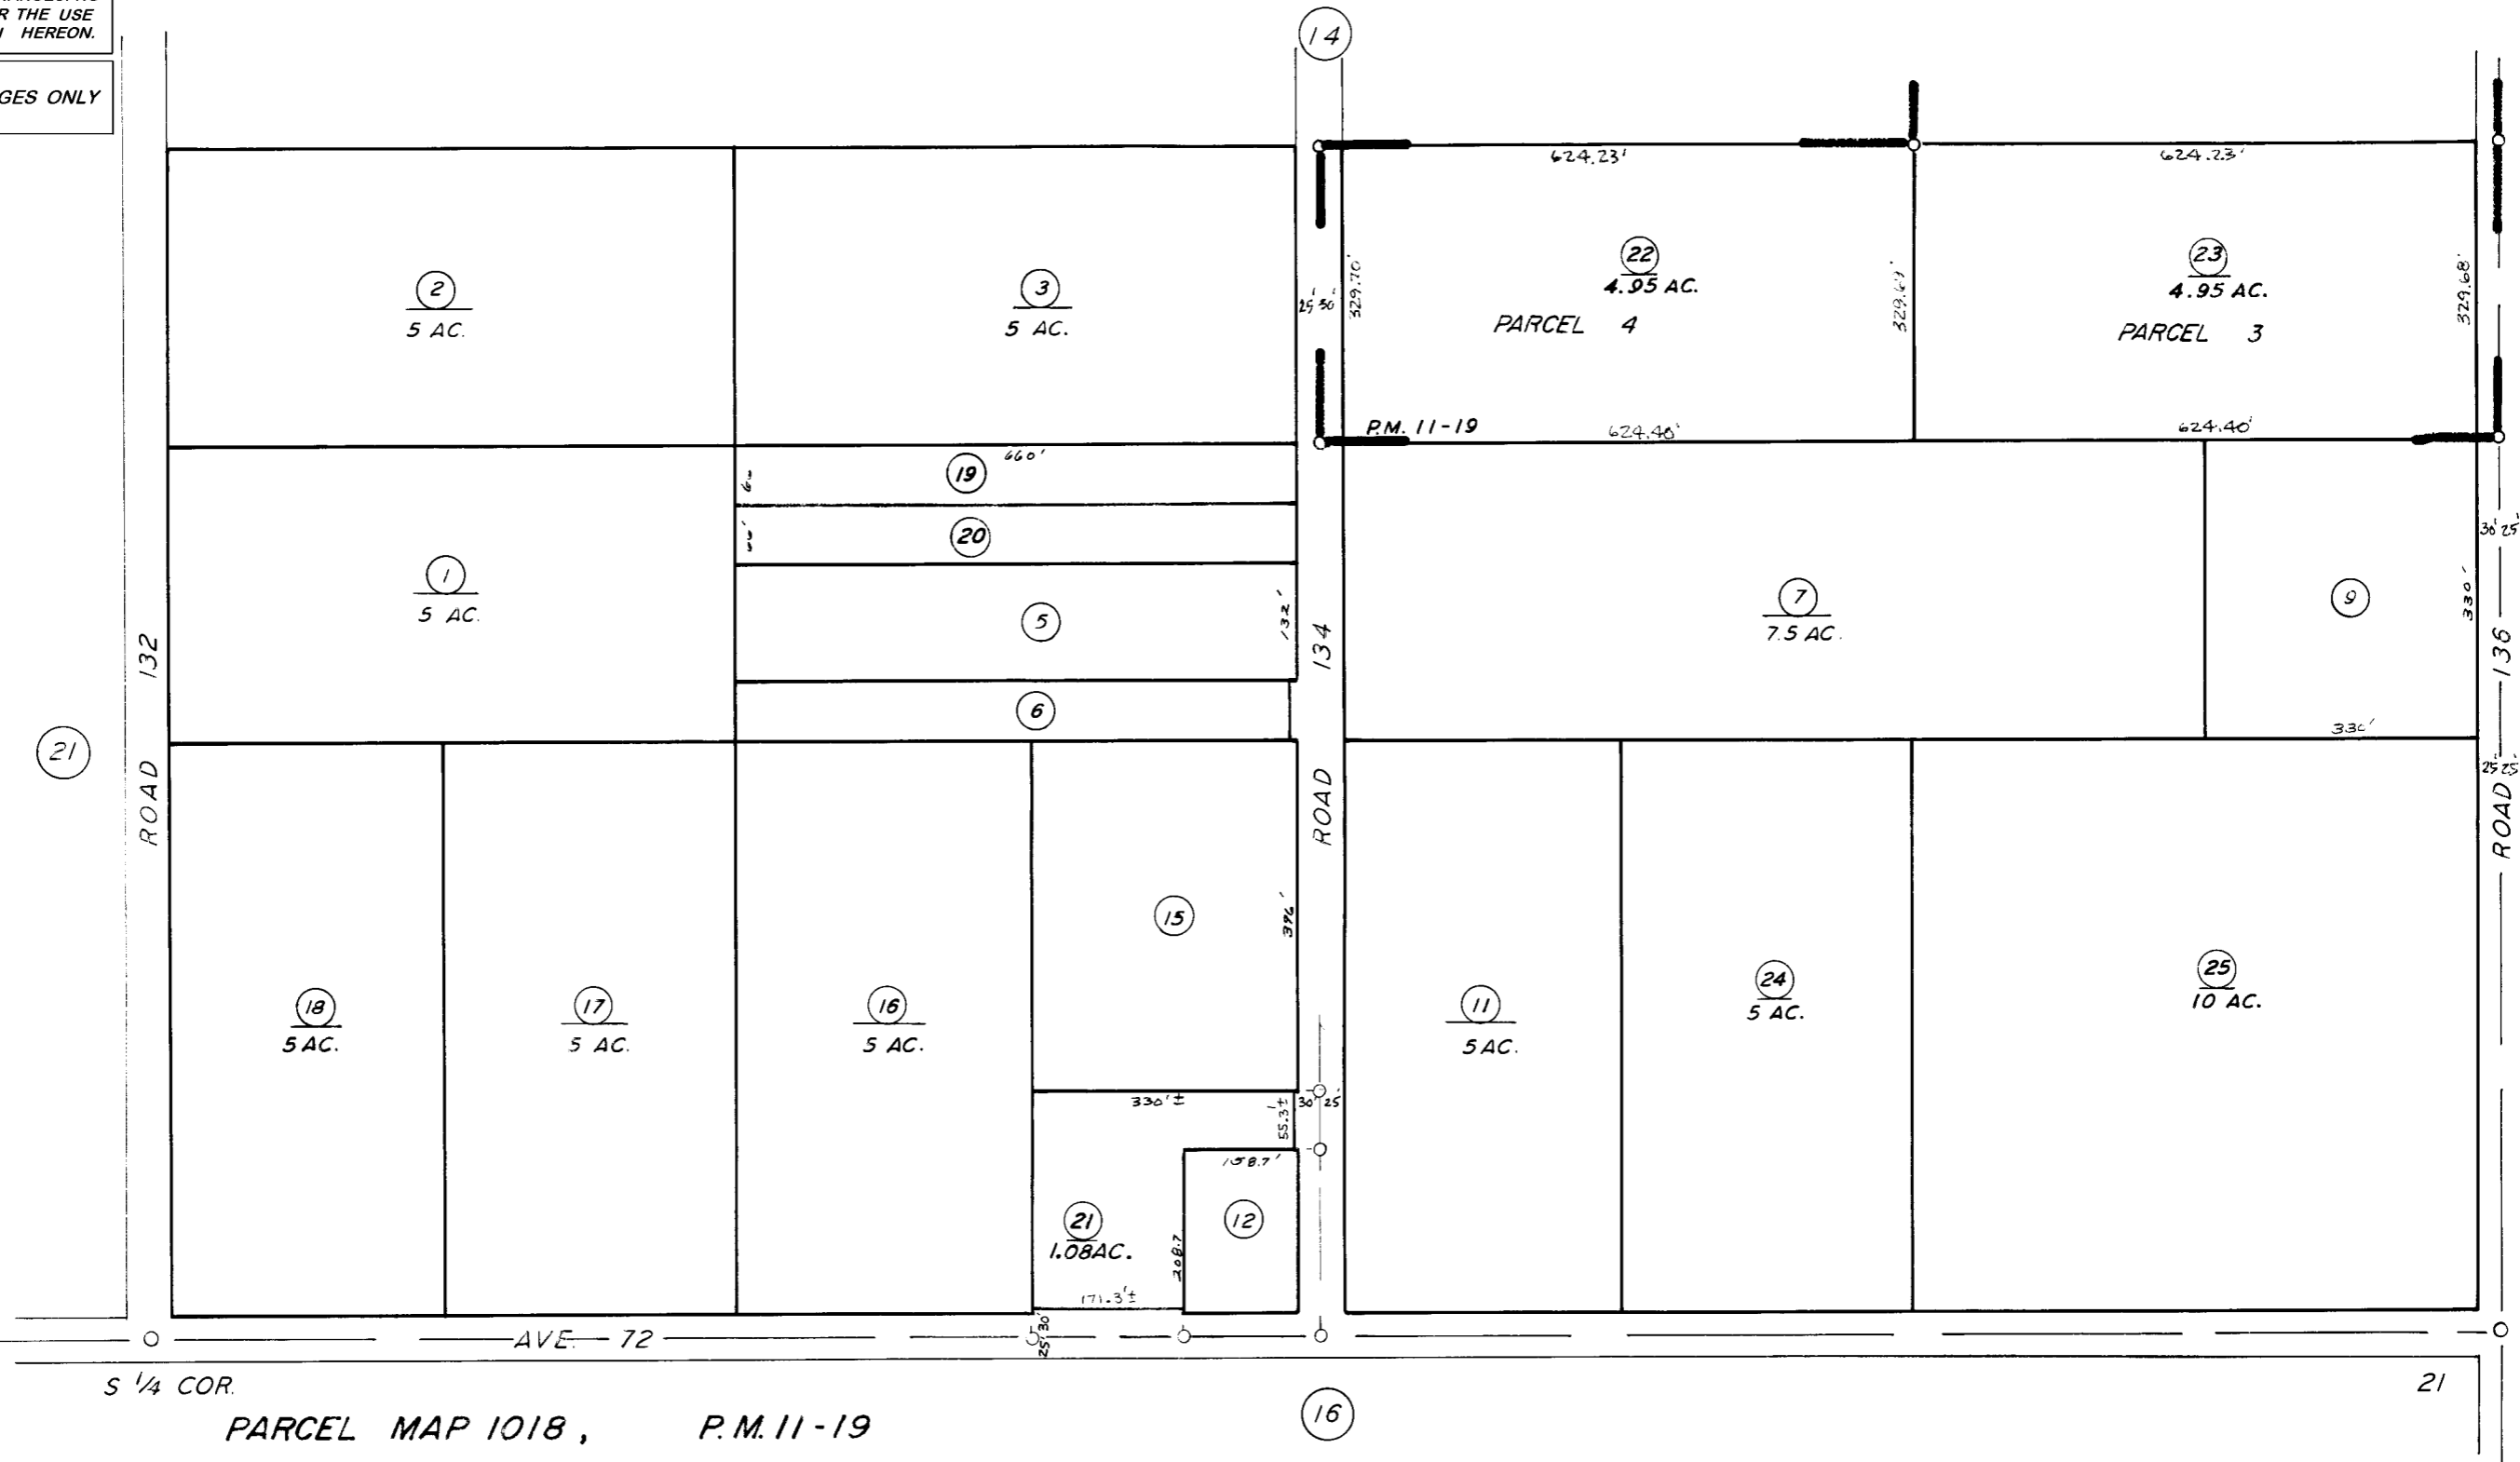


S 1/4 COR.

PARCEL MAP 1018, P.M. 11-19

ASSESSOR'S MAPS BK. 316, PG. 15.

COUNTY OF TULARE, CALIF.

NOTE — ASSESSOR'S BLOCK NUMBERS SHOWN IN ELLIPSES
 ASSESSOR'S PARCEL NUMBERS SHOWN IN CIRCLES

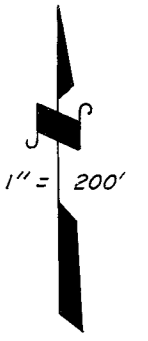

BK. 318

15

22