

**DISCLAIMER**



THIS MAP WAS PREPARED FOR LOCAL PROPERTY ASSESSMENT PURPOSES ONLY. THE PARCELS SHOWN HEREON MAY NOT COMPLY WITH STATE AND LOCAL SUBDIVISION ORDINANCES. NO LIABILITY IS ASSUMED FOR THE USE OF THE INFORMATION HEREON.

REVISED: 05/24/2013  
REASON: 2013-0025942  
CAD TECH: CMB

S 1/2 SEC. 36, T.23S., R.25E., M.D.B.&M.

TAX CODE AREA  
075-002

318-35

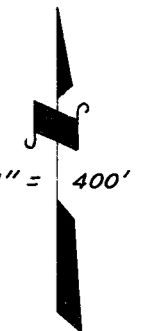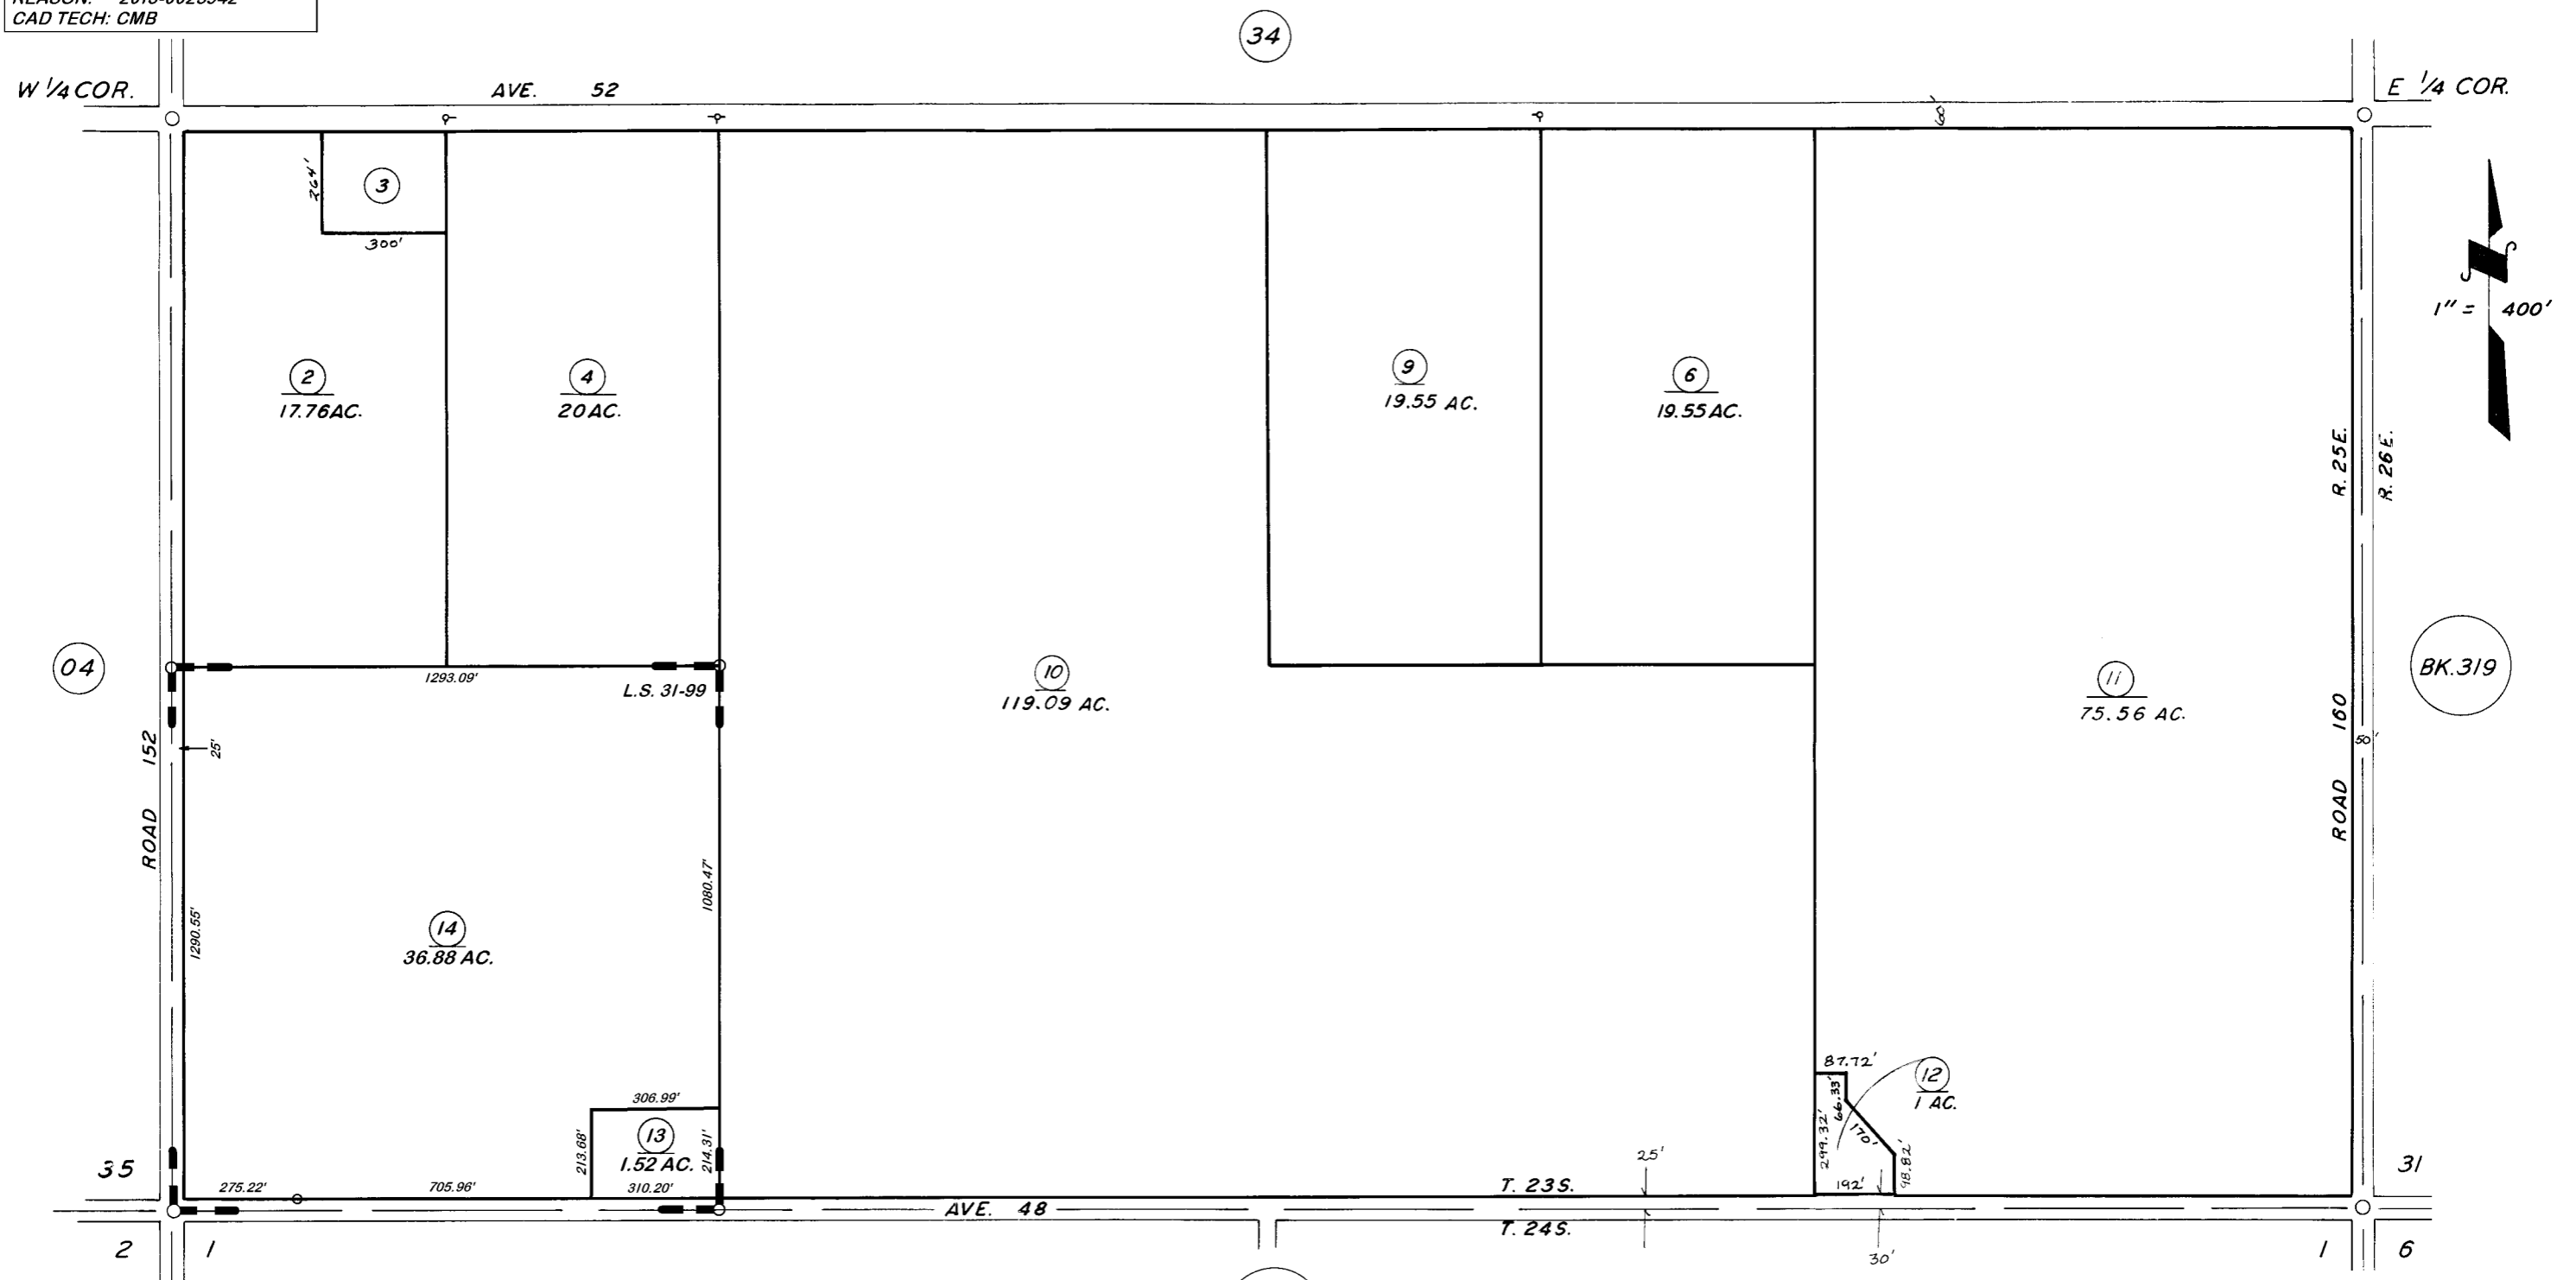

BK.319

BK.337

RECORD OF SURVEY, L.S. 31-99

VICINITY OF EARLIMART  
ASSESSOR'S MAPS BK. 318, PG. 35.  
COUNTY OF TULARE, CALIF.

NOTE — ASSESSOR'S BLOCK NUMBERS SHOWN IN ELLIPSES  
ASSESSOR'S PARCEL NUMBERS SHOWN IN CIRCLES

