


DISCLAIMER
 THIS MAP WAS PREPARED FOR LOCAL PROPERTY ASSESSMENT PURPOSES ONLY. THE PARCELS SHOWN HEREON MAY NOT COMPLY WITH STATE AND LOCAL SUBDIVISION ORDINANCES. NO LIABILITY IS ASSUMED FOR THE USE OF THE INFORMATION HEREON. R & T CODE SEC. 327, 408.3, ETC.

REVISED: 11/14/2019
 REASON: 2017-0071544
 CAD TECH: JMM

SEC'S. 31 & 32, T.23S., R.26E., M.D.B.&M.

TAX CODE AREA **319-04**

075-002

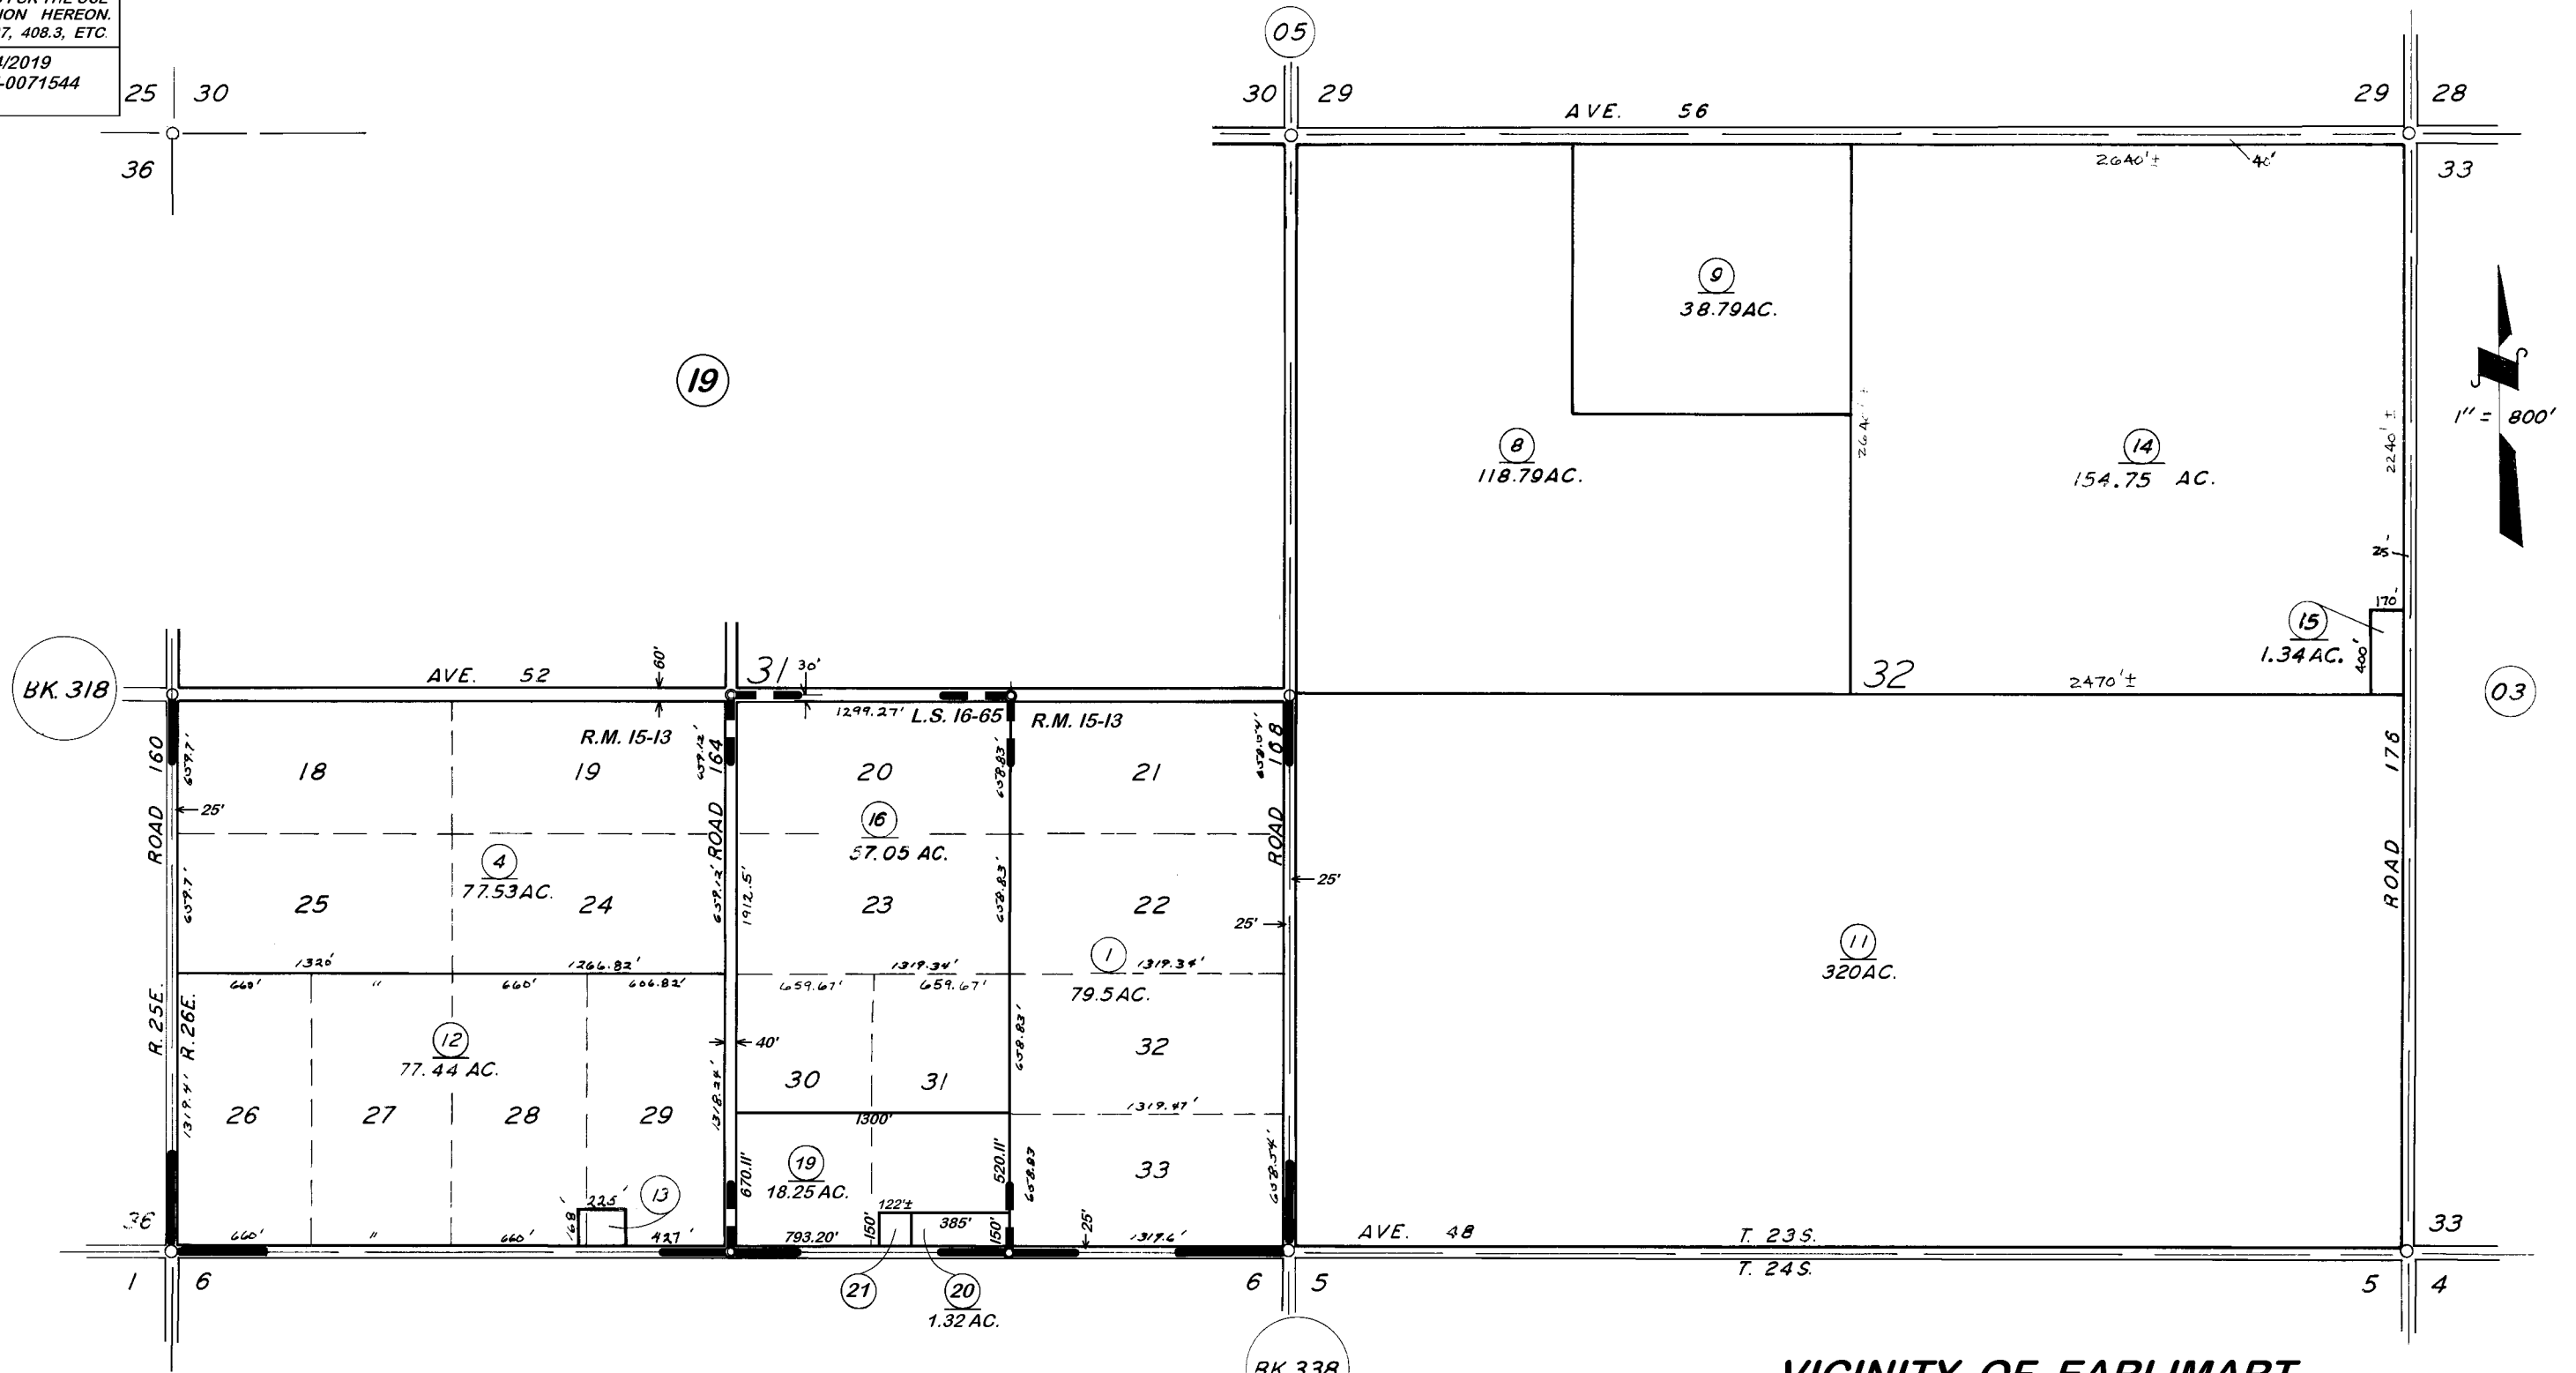

POR. WHITE RIVER COLONY NO.3, R.M. 15-13
 RECORD OF SURVEY, L.S. 16-65

VICINITY OF EARLIMART
 ASSESSOR'S MAPS BK. 319, PG. 04.
 COUNTY OF TULARE, CALIF.

NOTE — ASSESSOR'S BLOCK NUMBERS SHOWN IN ELLIPSES
 ASSESSOR'S PARCEL NUMBERS SHOWN IN CIRCLES

