

**DISCLAIMER**  
 THIS MAP WAS PREPARED FOR LOCAL PROPERTY ASSESSMENT PURPOSES ONLY AND THE PARCELS SHOWN HEREON MAY NOT COMPLY WITH STATE AND LOCAL SUBDIVISION ORDINANCES, AND NO LIABILITY IS ASSUMED FOR THE USE OF THE INFORMATION SHOWN HEREON.


SECTIONS 3 & 4, T.23S., R.26E., M.D.B. & M.

Tax Area Code **319-10**

135-001

144-001

**Bk. 300**

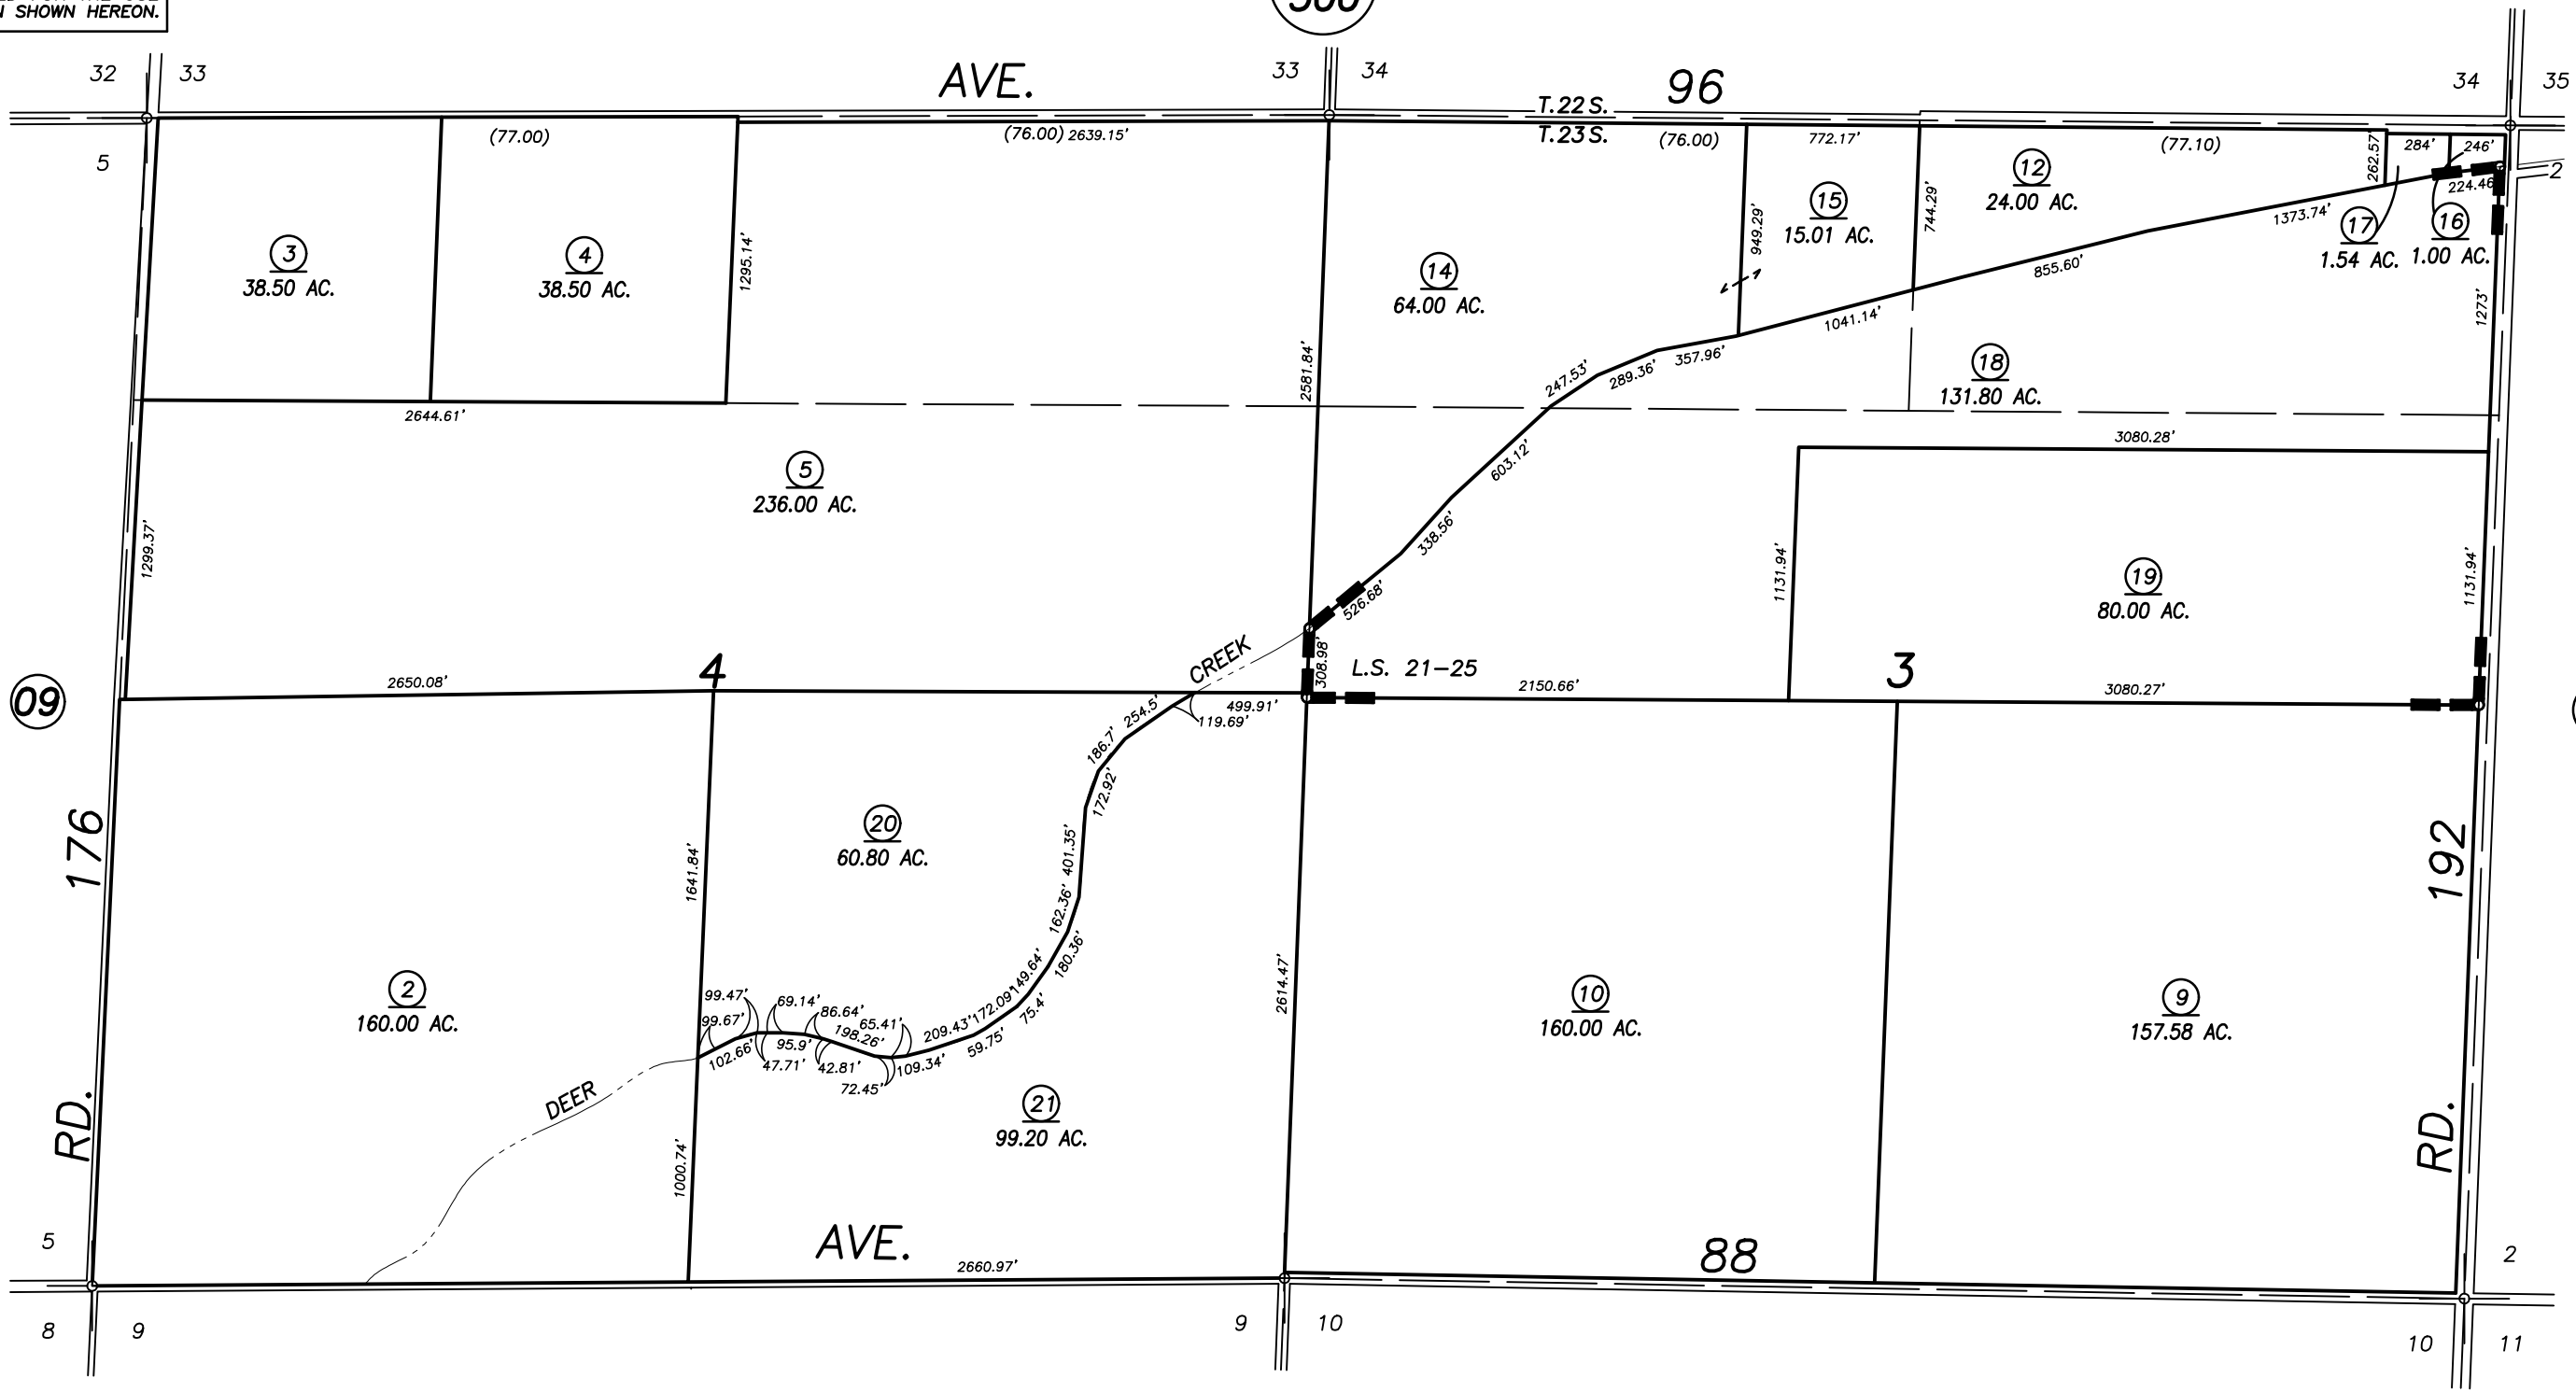

FLA 96-016  
 REVISION  
 8/29/96 KPT  
 DATE BY

RECORD OF SURVEY, L.S. 21-25

ASSESSOR'S MAPS BK. 319, PG. 10.  
 COUNTY OF TULARE, CALIF.

NOTE: Assessor's Block Numbers Shown in Ellipses  
 Assessor's Parcel Numbers Shown in Circles

97/98