


DISCLAIMER
 THIS MAP WAS PREPARED FOR LOCAL PROPERTY ASSESSMENT PURPOSES ONLY. THE PARCELS SHOWN HEREON MAY NOT COMPLY WITH STATE AND LOCAL SUBDIVISION ORDINANCES. NO LIABILITY IS ASSUMED FOR THE USE OF THE INFORMATION HEREON.

REVISED: 04/25/2011
 REASON: 2010-0034548
 CAD TECH: ASG

SEC'S. 9 & 10, T.23S., R.26E., M.D.B.&M.

TAX CODE AREA **319-11**
 135-002
 144-003
 135-004

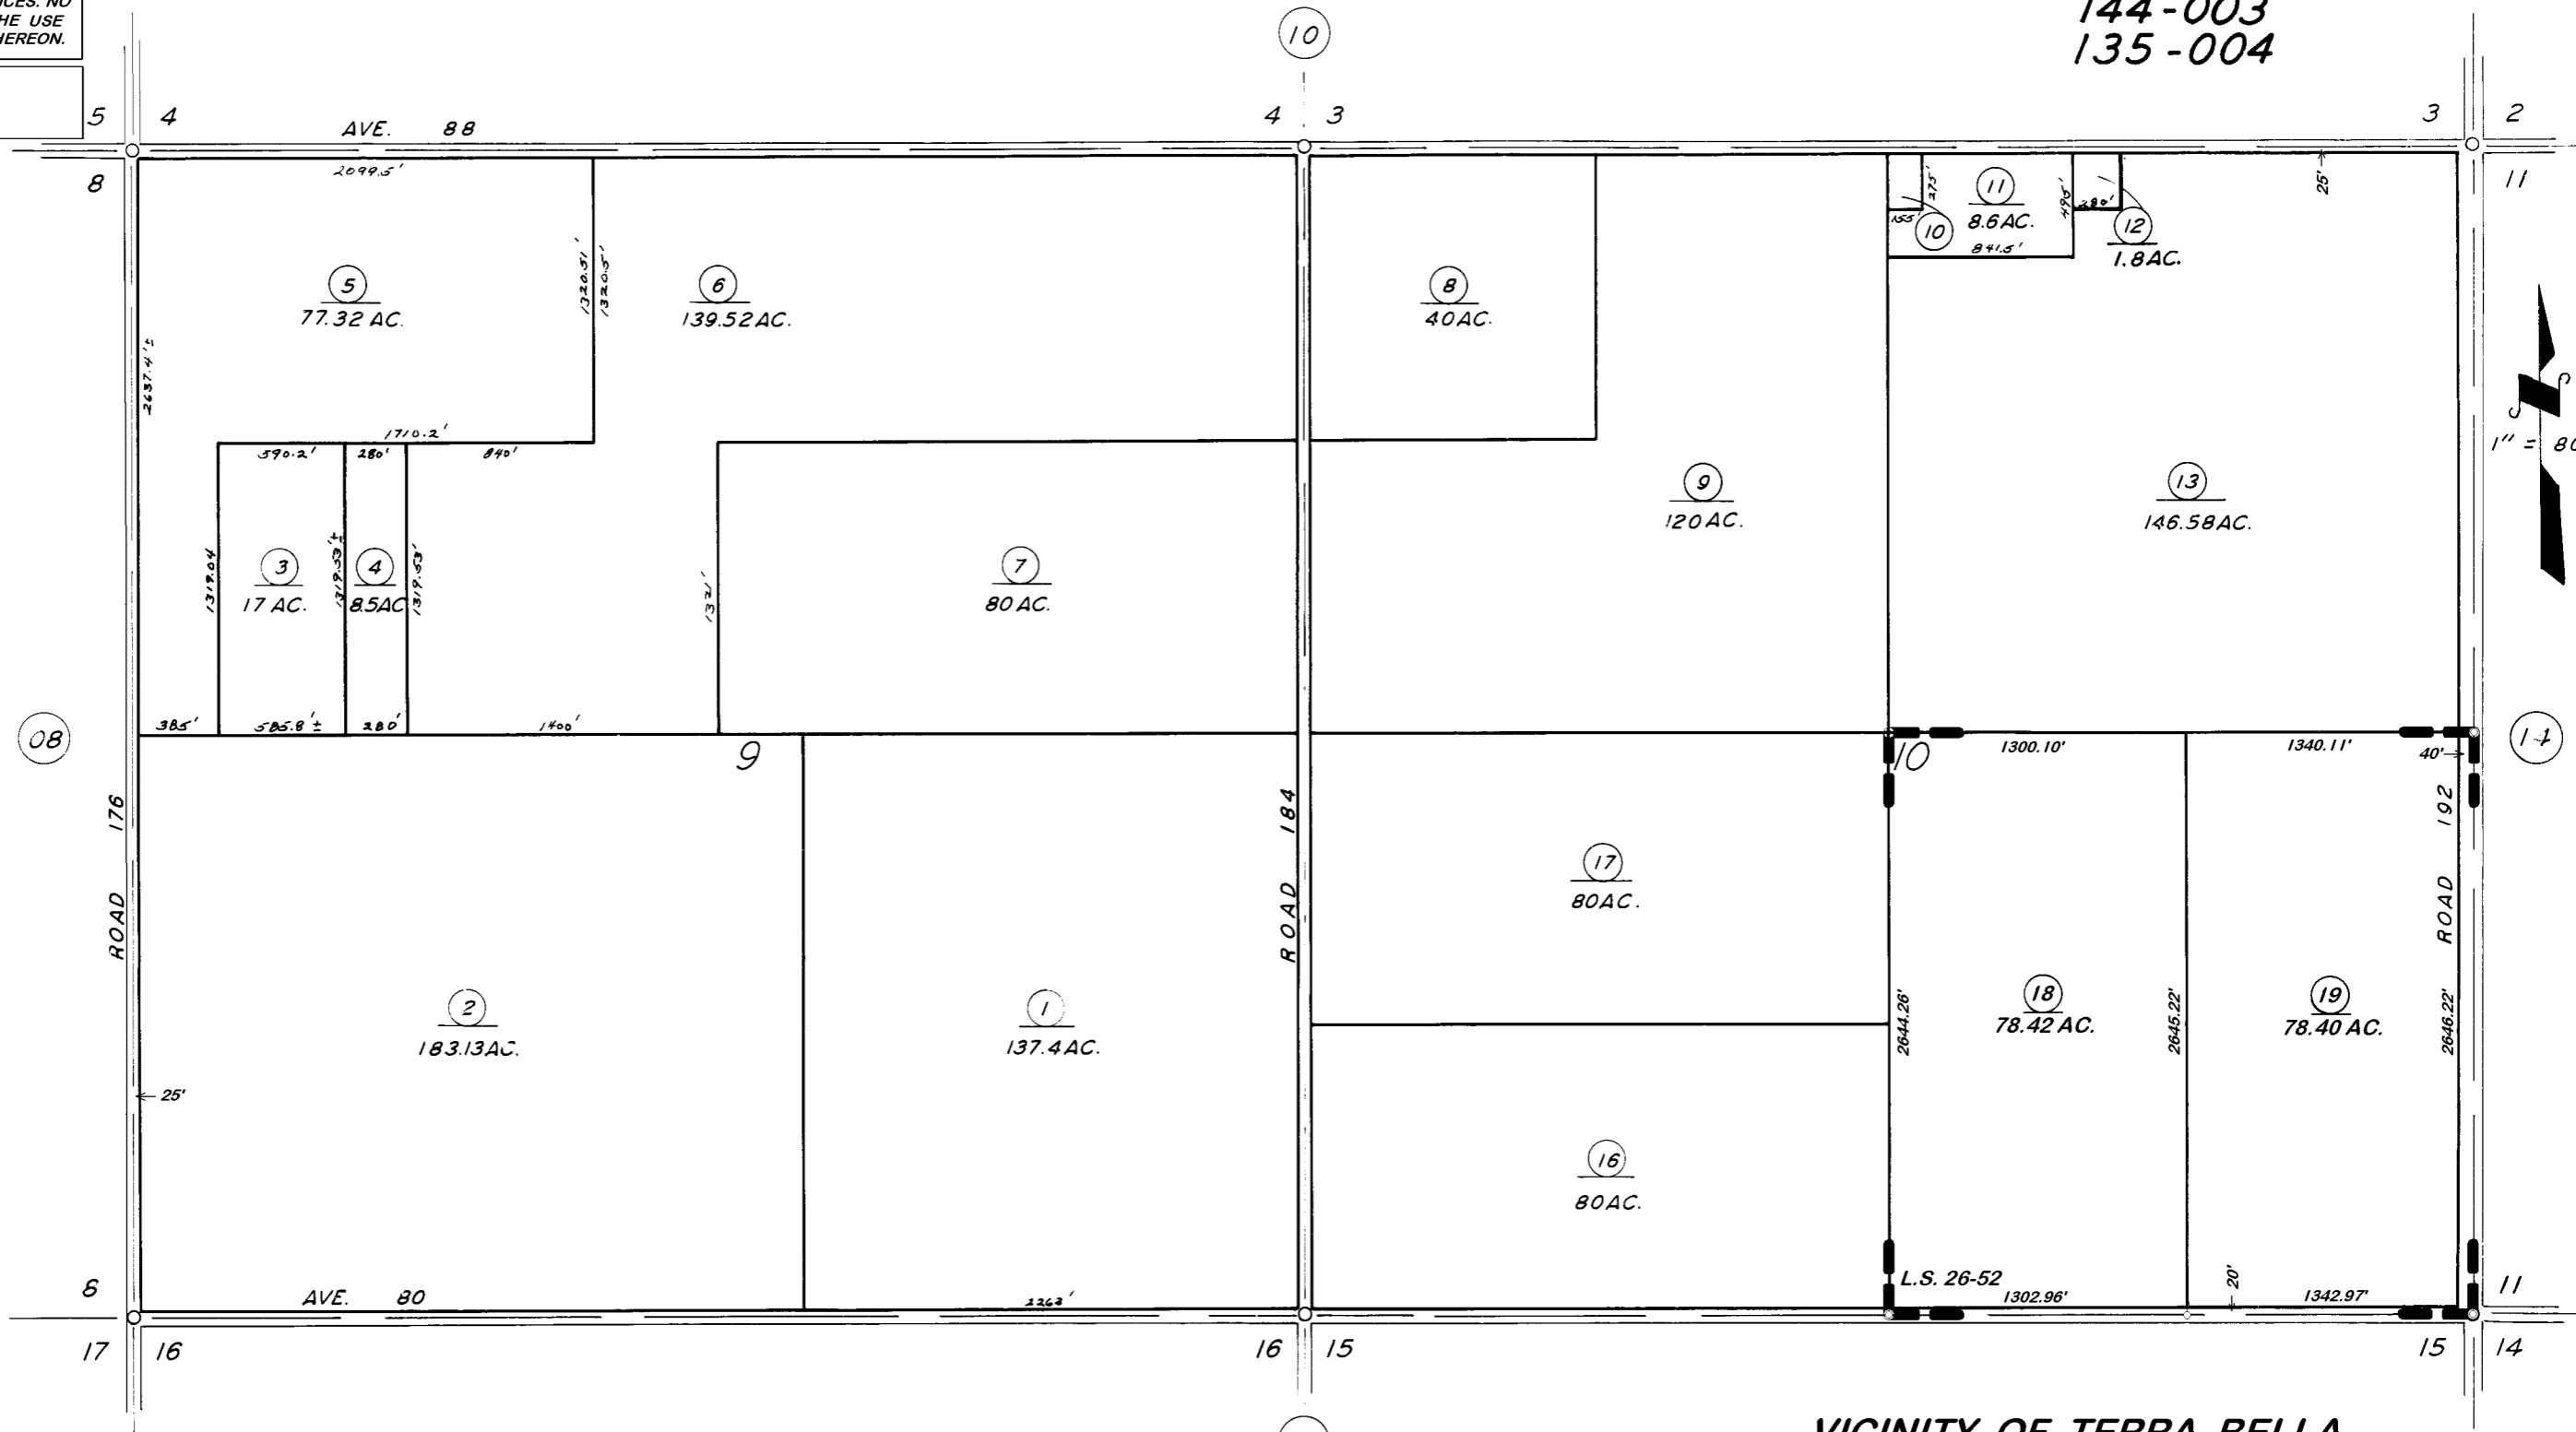

RECORD OF SURVEY, L.S. 26-52

VICINITY OF TERRA BELLA
 ASSESSOR'S MAPS BK. 319, PG. 11.
 COUNTY OF TULARE, CALIF.

NOTE — ASSESSOR'S BLOCK NUMBERS SHOWN IN ELLIPSES
 ASSESSOR'S PARCEL NUMBERS SHOWN IN CIRCLES

