


DISCLAIMER

THIS MAP WAS PREPARED FOR LOCAL PROPERTY ASSESSMENT PURPOSES ONLY. THE PARCELS SHOWN HEREON MAY NOT COMPLY WITH STATE AND LOCAL SUBDIVISION ORDINANCES. NO LIABILITY IS ASSUMED FOR THE USE OF THE INFORMATION HEREON.

REVISED: 10/21/2022  
REASON: 2021-0006702  
CAD TECH: WAC

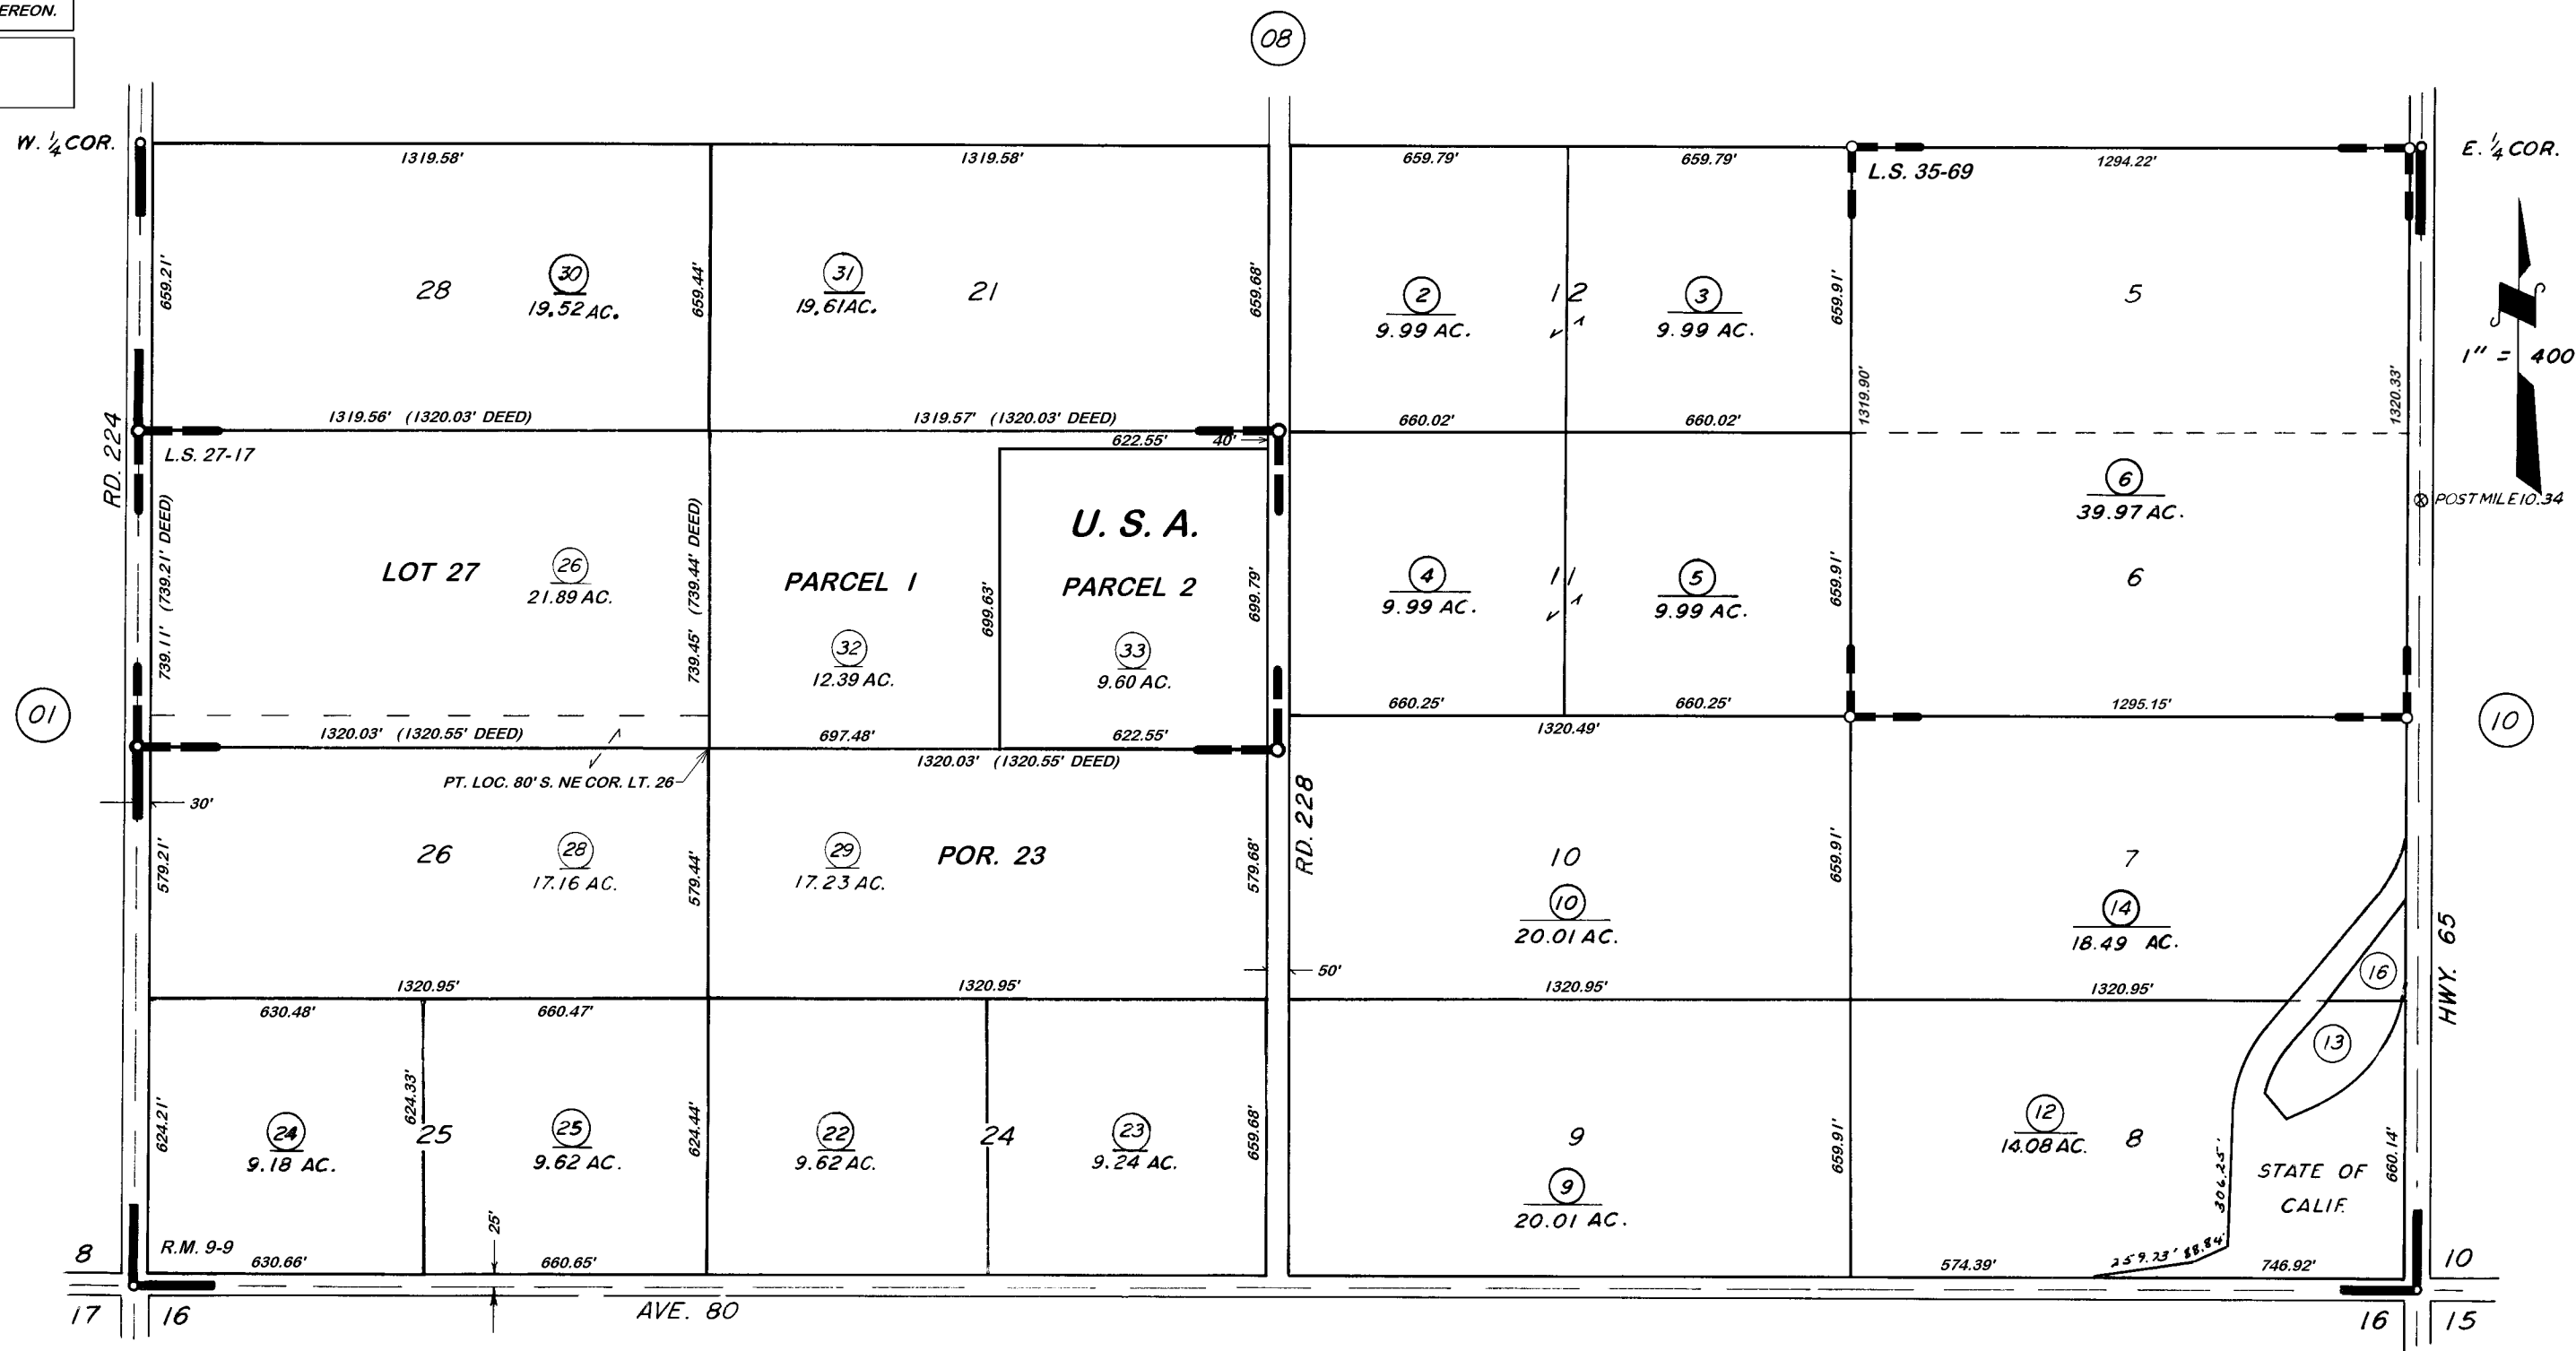

POR. AUGUSTINE'S TERRA BELLA TRACT, R.M. 9-9  
RECORD OF SURVEY, L.S. 27-17  
POR. RECORD OF SURVEY, L.S. 35-69

VICINITY OF TERRA BELLA  
ASSESSOR'S MAPS BK. 320, PG. 09  
COUNTY OF TULARE, CALIF.

NOTE — ASSESSOR'S BLOCK NUMBERS SHOWN IN ELLIPSES  
ASSESSOR'S PARCEL NUMBERS SHOWN IN CIRCLES

