
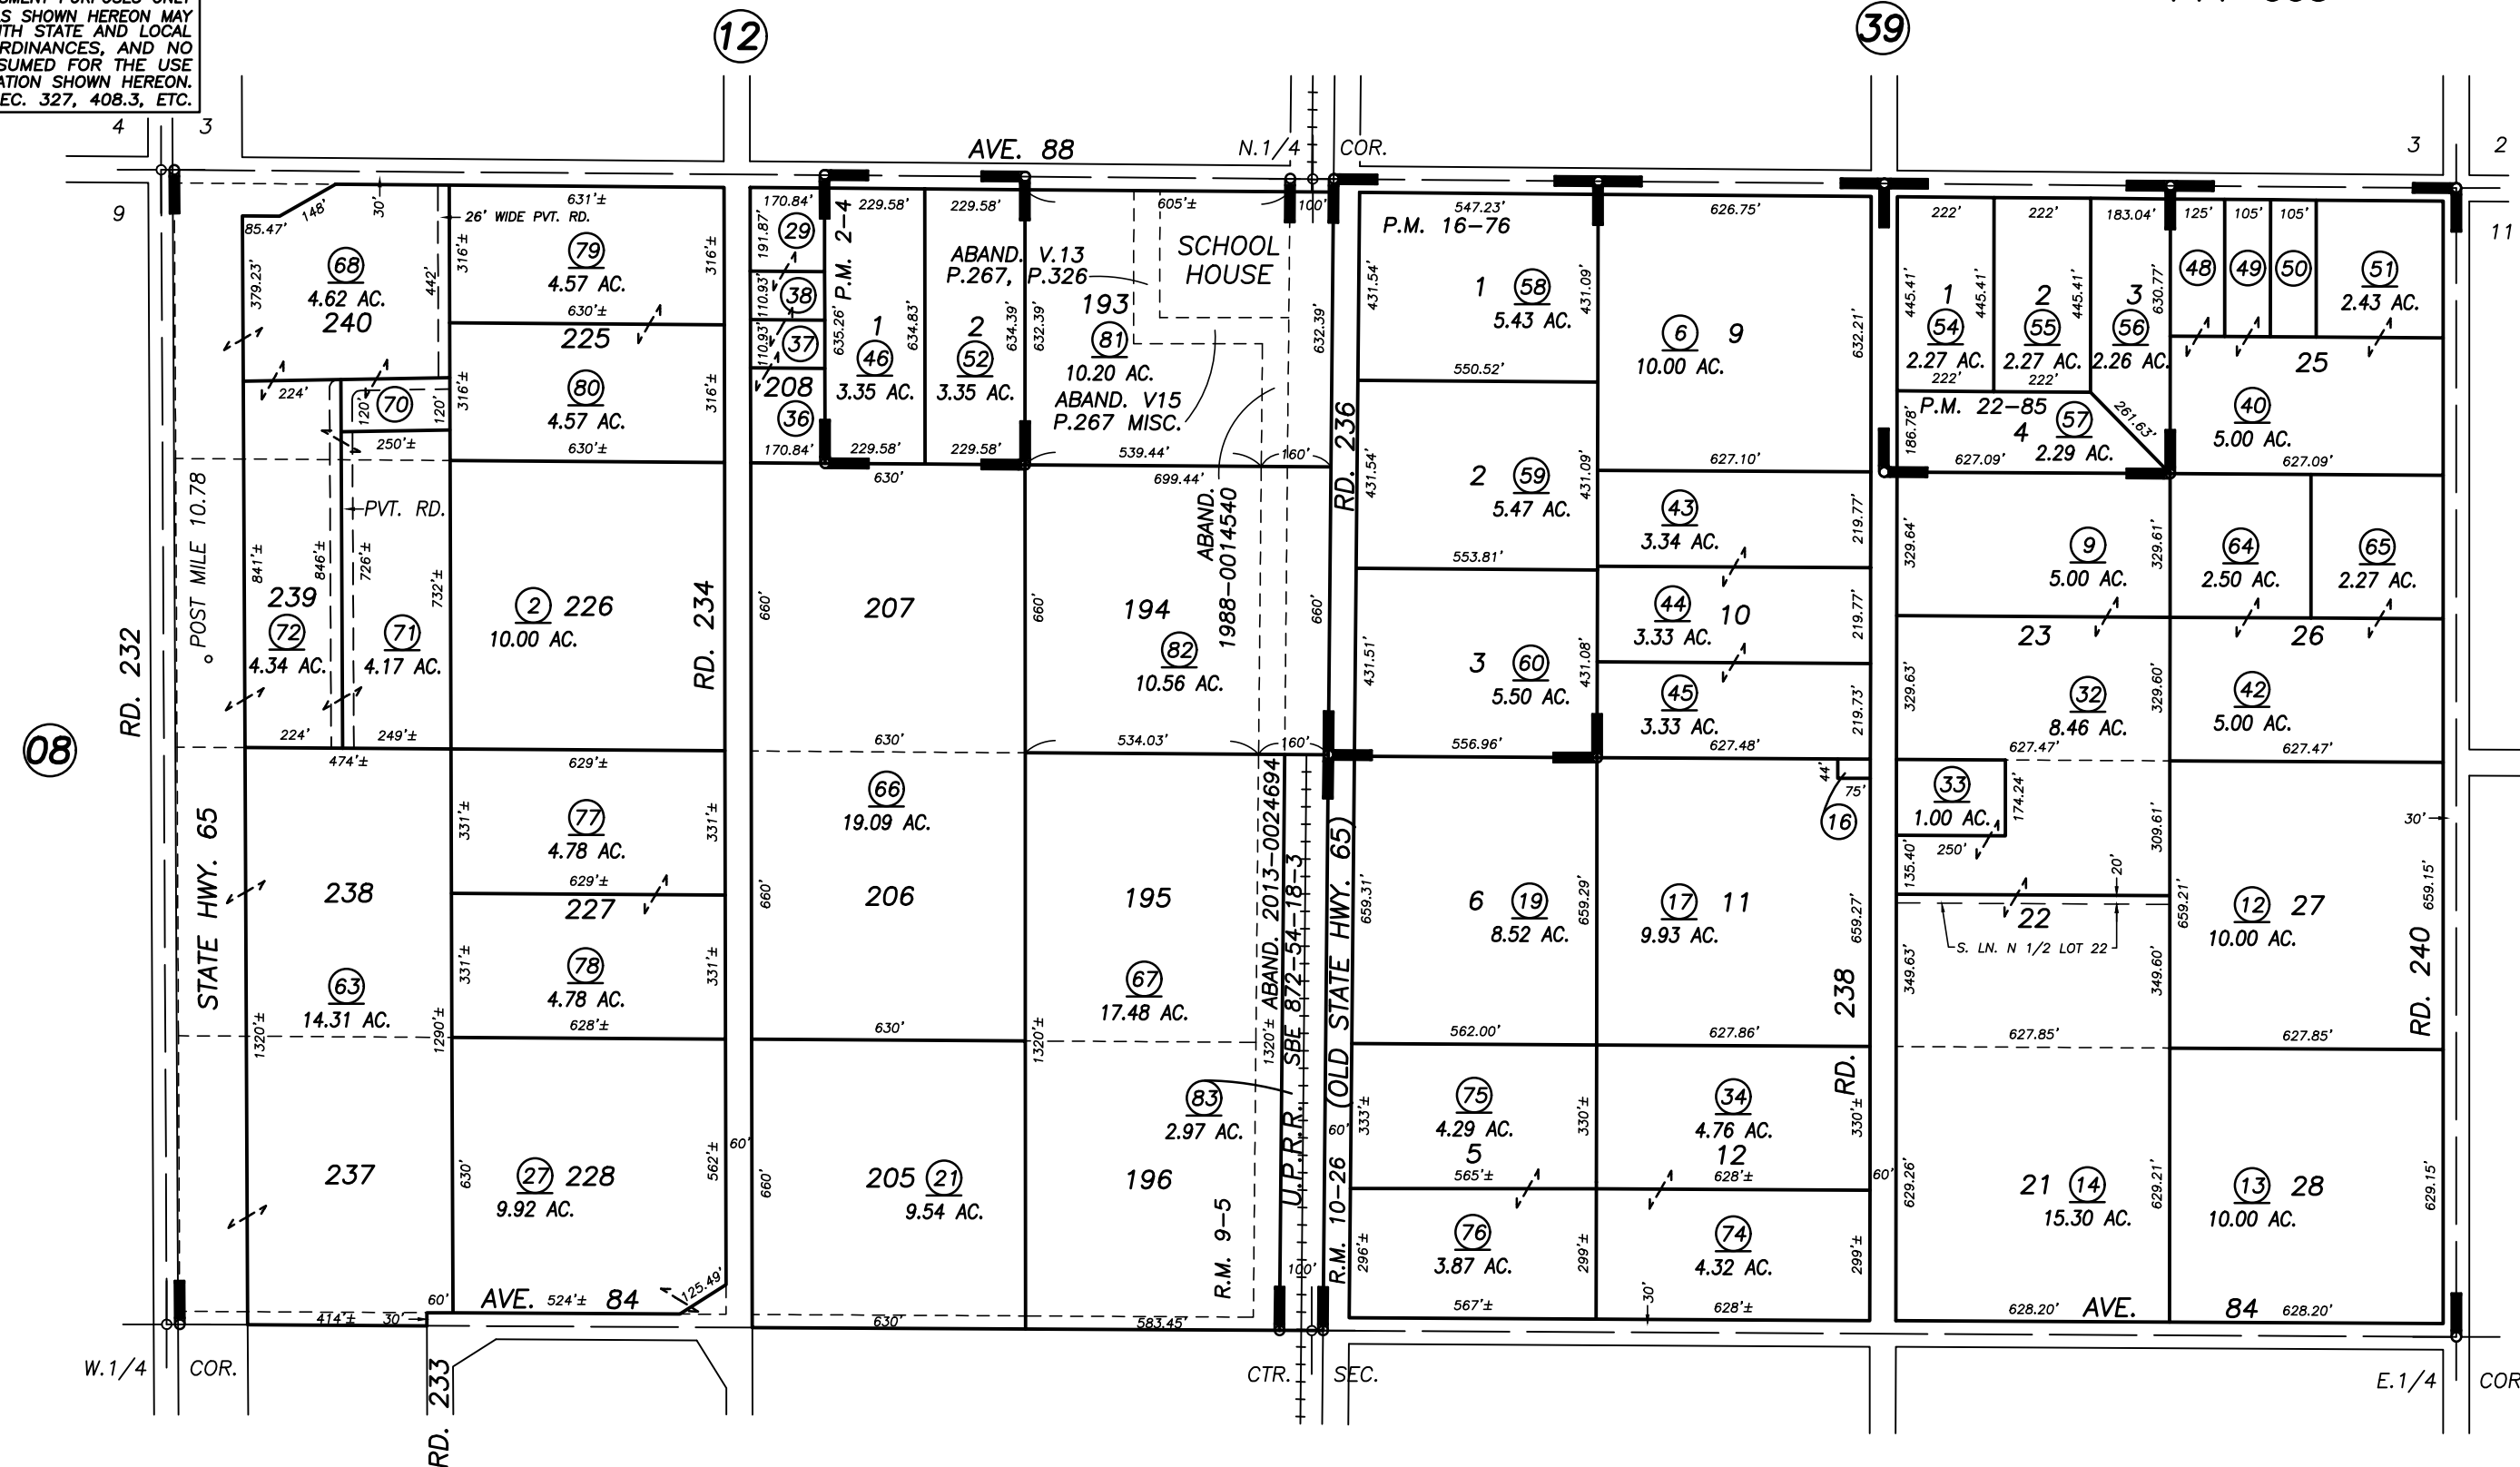
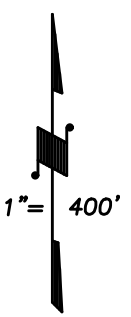


DISCLAIMER
THIS MAP WAS PREPARED FOR LOCAL PROPERTY ASSESSMENT PURPOSES ONLY AND THE PARCELS SHOWN HEREON MAY NOT COMPLY WITH STATE AND LOCAL SUBDIVISION ORDINANCES, AND NO LIABILITY IS ASSUMED FOR THE USE OF THE INFORMATION SHOWN HEREON. R & T CODE SEC. 327, 408.3, ETC.

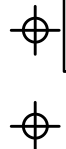

POR. RECORD OF SURVEY, L.S. 9-67 (E/2 SEC.)
POR. TERRA BELLA LANDS SUB. NO. 7, R.M. 9-5
POR. TRUSCHELS SUB., R.M. 10-26
PARCEL MAP NO. 104, P.M. 2-4
PARCEL MAP NO. 1575, P.M. 16-76
PARCEL MAP NO. 2184, P.M. 22-85
POR. RECORD OF SURVEY, L.S. 27-91 (STATE HWY. 65)

VICINITY OF TERRA BELLA
ASSESSOR'S MAPS BK. 320 , PG. 11
COUNTY OF TULARE, CALIFORNIA, U.S.A.