
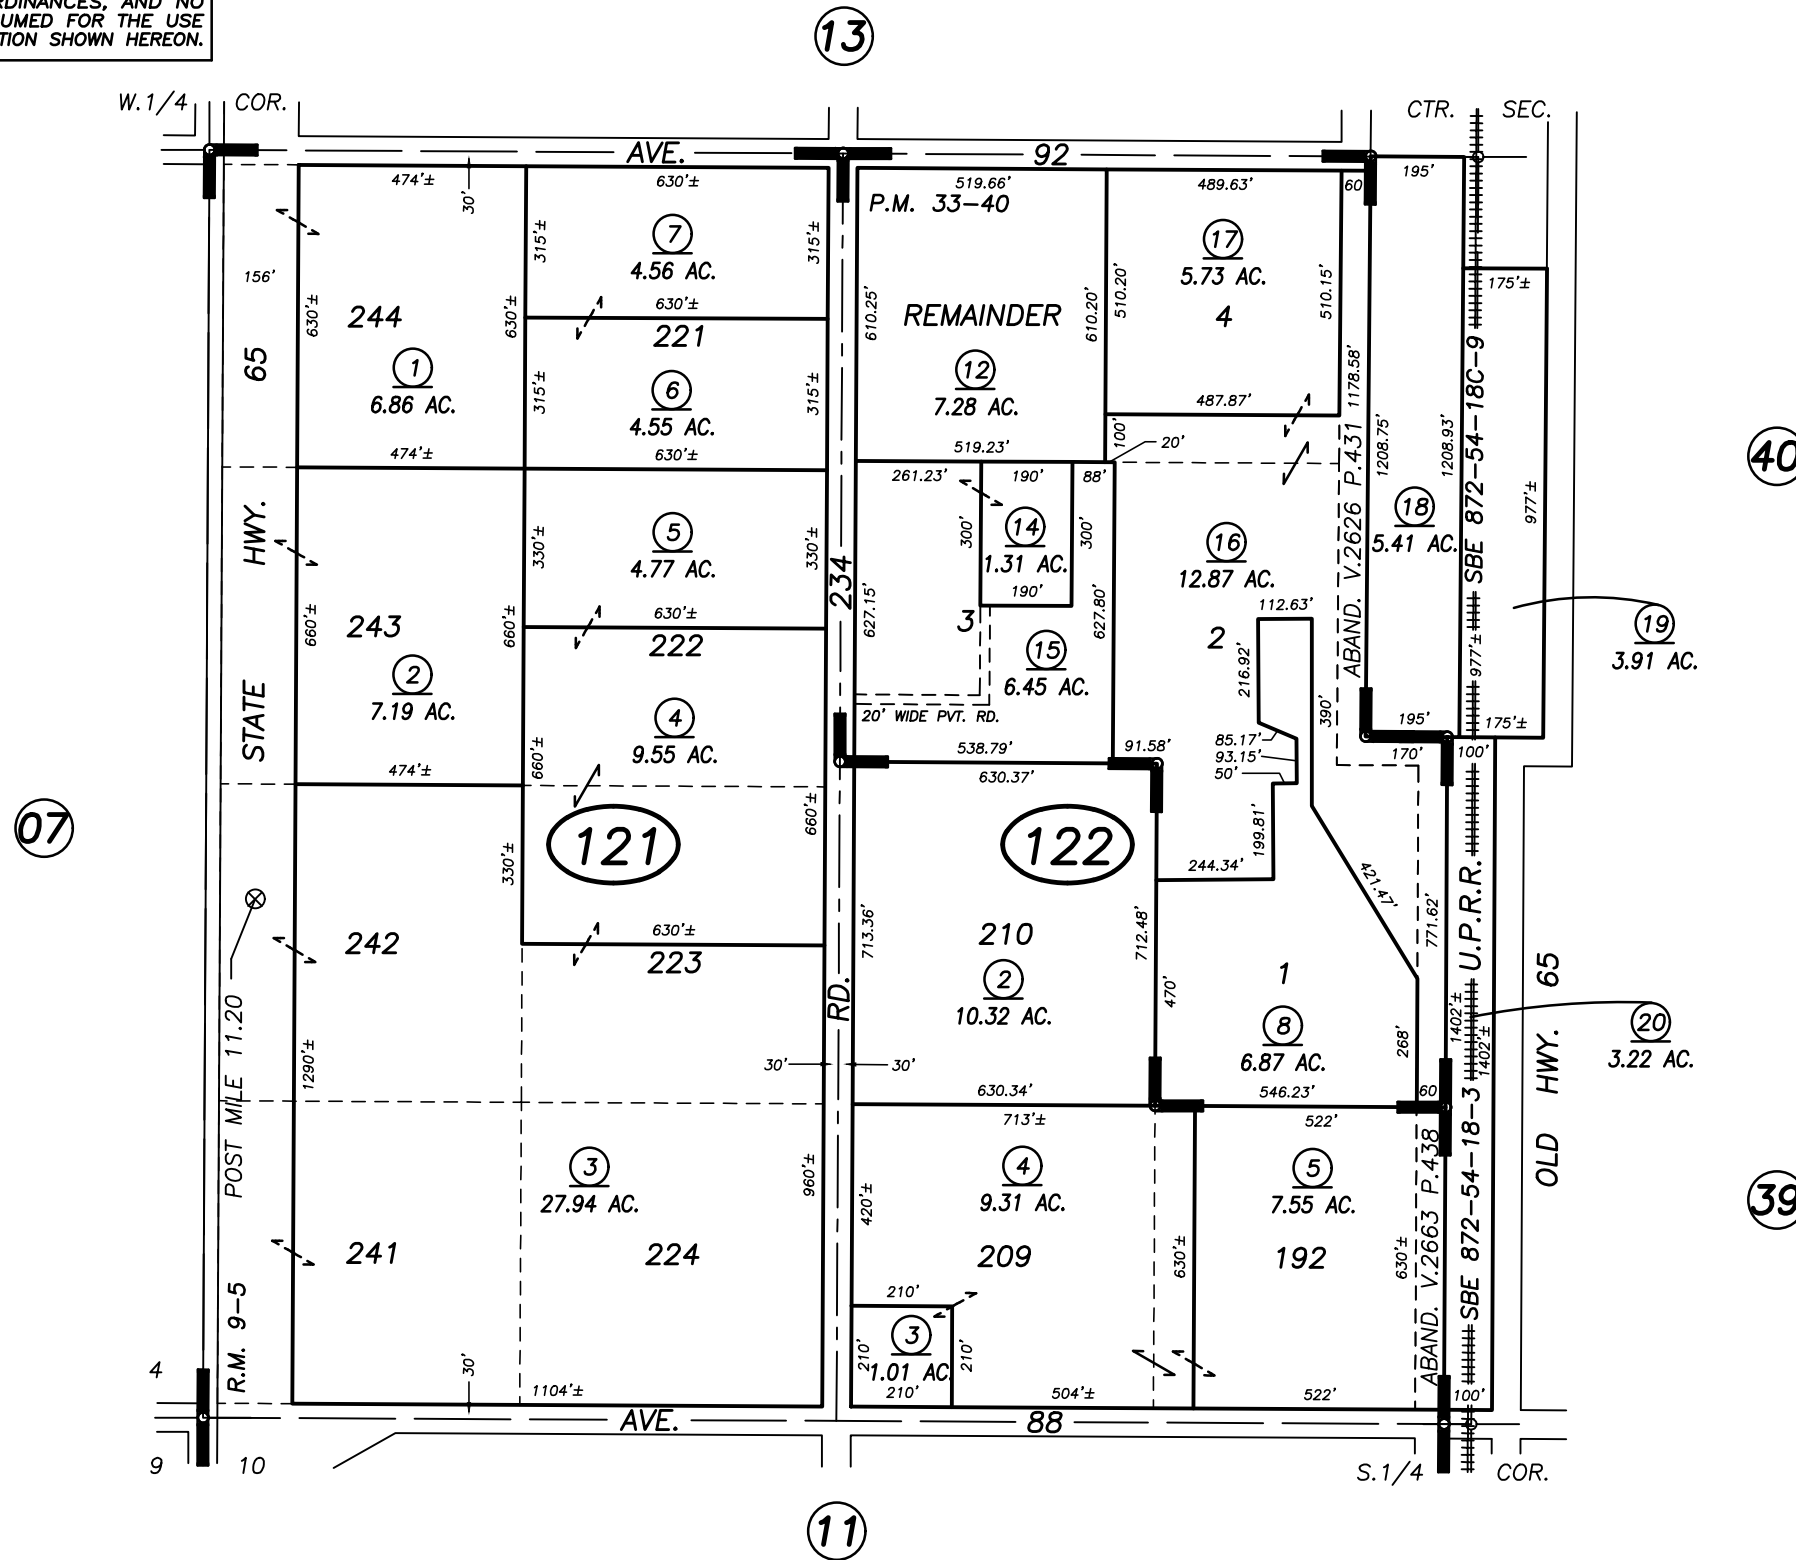


DISCLAIMER
 THIS MAP WAS PREPARED FOR LOCAL PROPERTY ASSESSMENT PURPOSES ONLY AND THE PARCELS SHOWN HEREON MAY NOT COMPLY WITH STATE AND LOCAL SUBDIVISION ORDINANCES, AND NO LIABILITY IS ASSUMED FOR THE USE OF THE INFORMATION SHOWN HEREON.

POR. S1/2 SEC.3, T.23S., R.27E., M.D.B.&M.

Tax Area Codes 320-12
 144-001

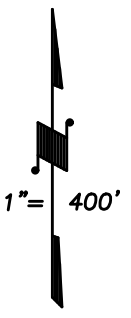

POR. TERRA BELLA LANDS SUB. NO. 7, R.M. 9-5
 PARCEL MAP 3238, P.M. 33-40

VICINITY OF TERRA BELLA
 ASSESSOR'S MAPS BK. 320 , PG. 12
 COUNTY OF TULARE, STATE OF CALIFORNIA, U.S.A.

NOTE: Assessor's Parcel Numbers Shown in Circles (1) (123)
 Assessor's Block Numbers Shown in Ellipses

2001-0041383	02/11/2003	PHN
REVISION	DATE	TECH