


DISCLAIMER

THIS MAP WAS PREPARED FOR LOCAL PROPERTY ASSESSMENT PURPOSES ONLY. THE PARCELS SHOWN HEREON MAY NOT COMPLY WITH STATE AND LOCAL SUBDIVISION ORDINANCES. NO LIABILITY IS ASSUMED FOR THE USE OF THE INFORMATION HEREON.

REVISED: 04/25/2013
REASON: ADJ. PG. UPDATE
CAD TECH: JRS

POR. N¹/₂ OF SEC. 2, T.23S., R.27E., M. D. B. & M.

TAX CODE AREA 320-19
144-001
144-006
144-007, 144-005

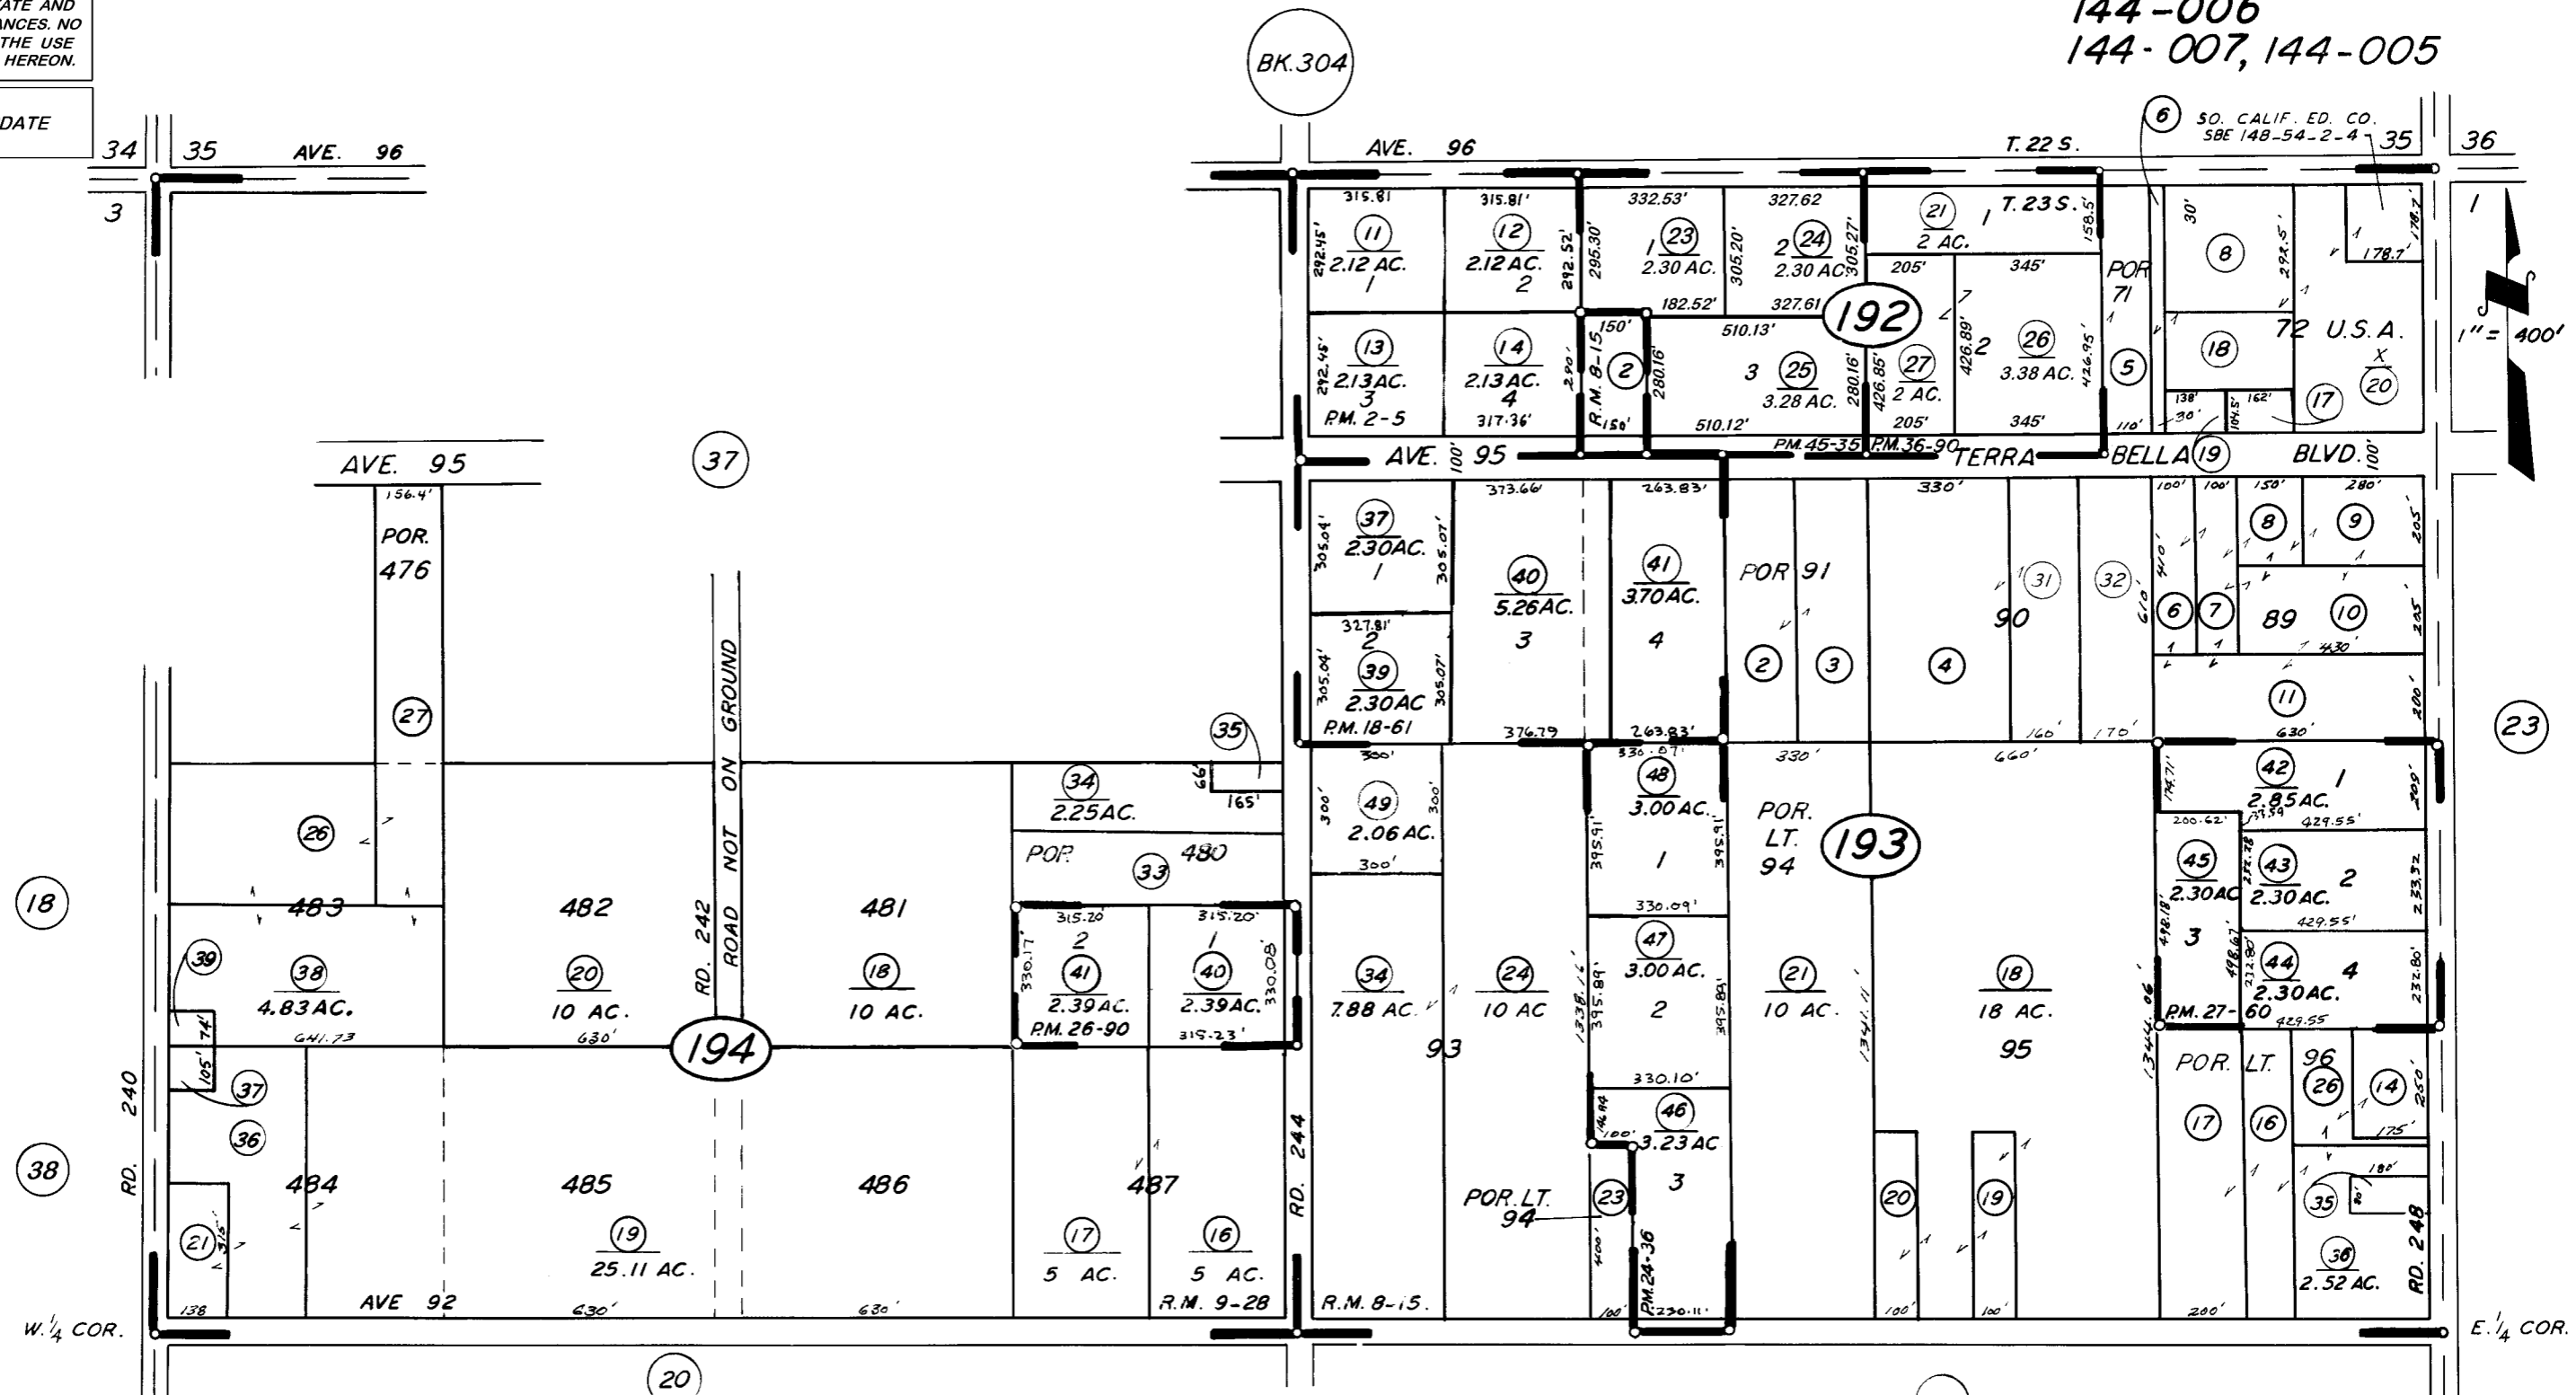

POR. TERRA BELLA LANDS SUB NO. 10
 POR. TERRA BELLA LANDS SUB NO. 5
 PARCEL MAP NO. 105, P.M. 2-5
 PARCEL MAP NO. 1760, P.M. 18-61
 PARCEL MAP NO. 2589, P.M. 26-90
 PARCEL MAP NO. 2335, P.M. 24-36
 PARCEL MAP NO. 2659, P.M. 27-60

R.M. 9-28 PARCEL MAP NO. 3587, P.M. 36-90
 R.M. 8-15 PARCEL MAP NO. 4430, P.M. 45-35

ASSESSOR'S MAPS BK. 320, PG. 19.
 COUNTY OF TULARE, CALIF.

NOTE — ASSESSOR'S BLOCK NUMBERS SHOWN IN ELLIPSES
 ASSESSOR'S PARCEL NUMBERS SHOWN IN CIRCLES